


ROUTE	SECTION	COUNTY	TOTAL SHEETS	SHEET NO.
•	••	•••	52	43
STA.		TO STA.		
FED. ROAD DIST. NO. 1		ILLINOIS	FED. AID PROJECT	
•		FAI 55/70	CONTRACT# 76973	
••		DIST 8 ITS 2006-2		
•••		MADISON & ST. CLAIR & CITY OF ST. LOUIS, MO		

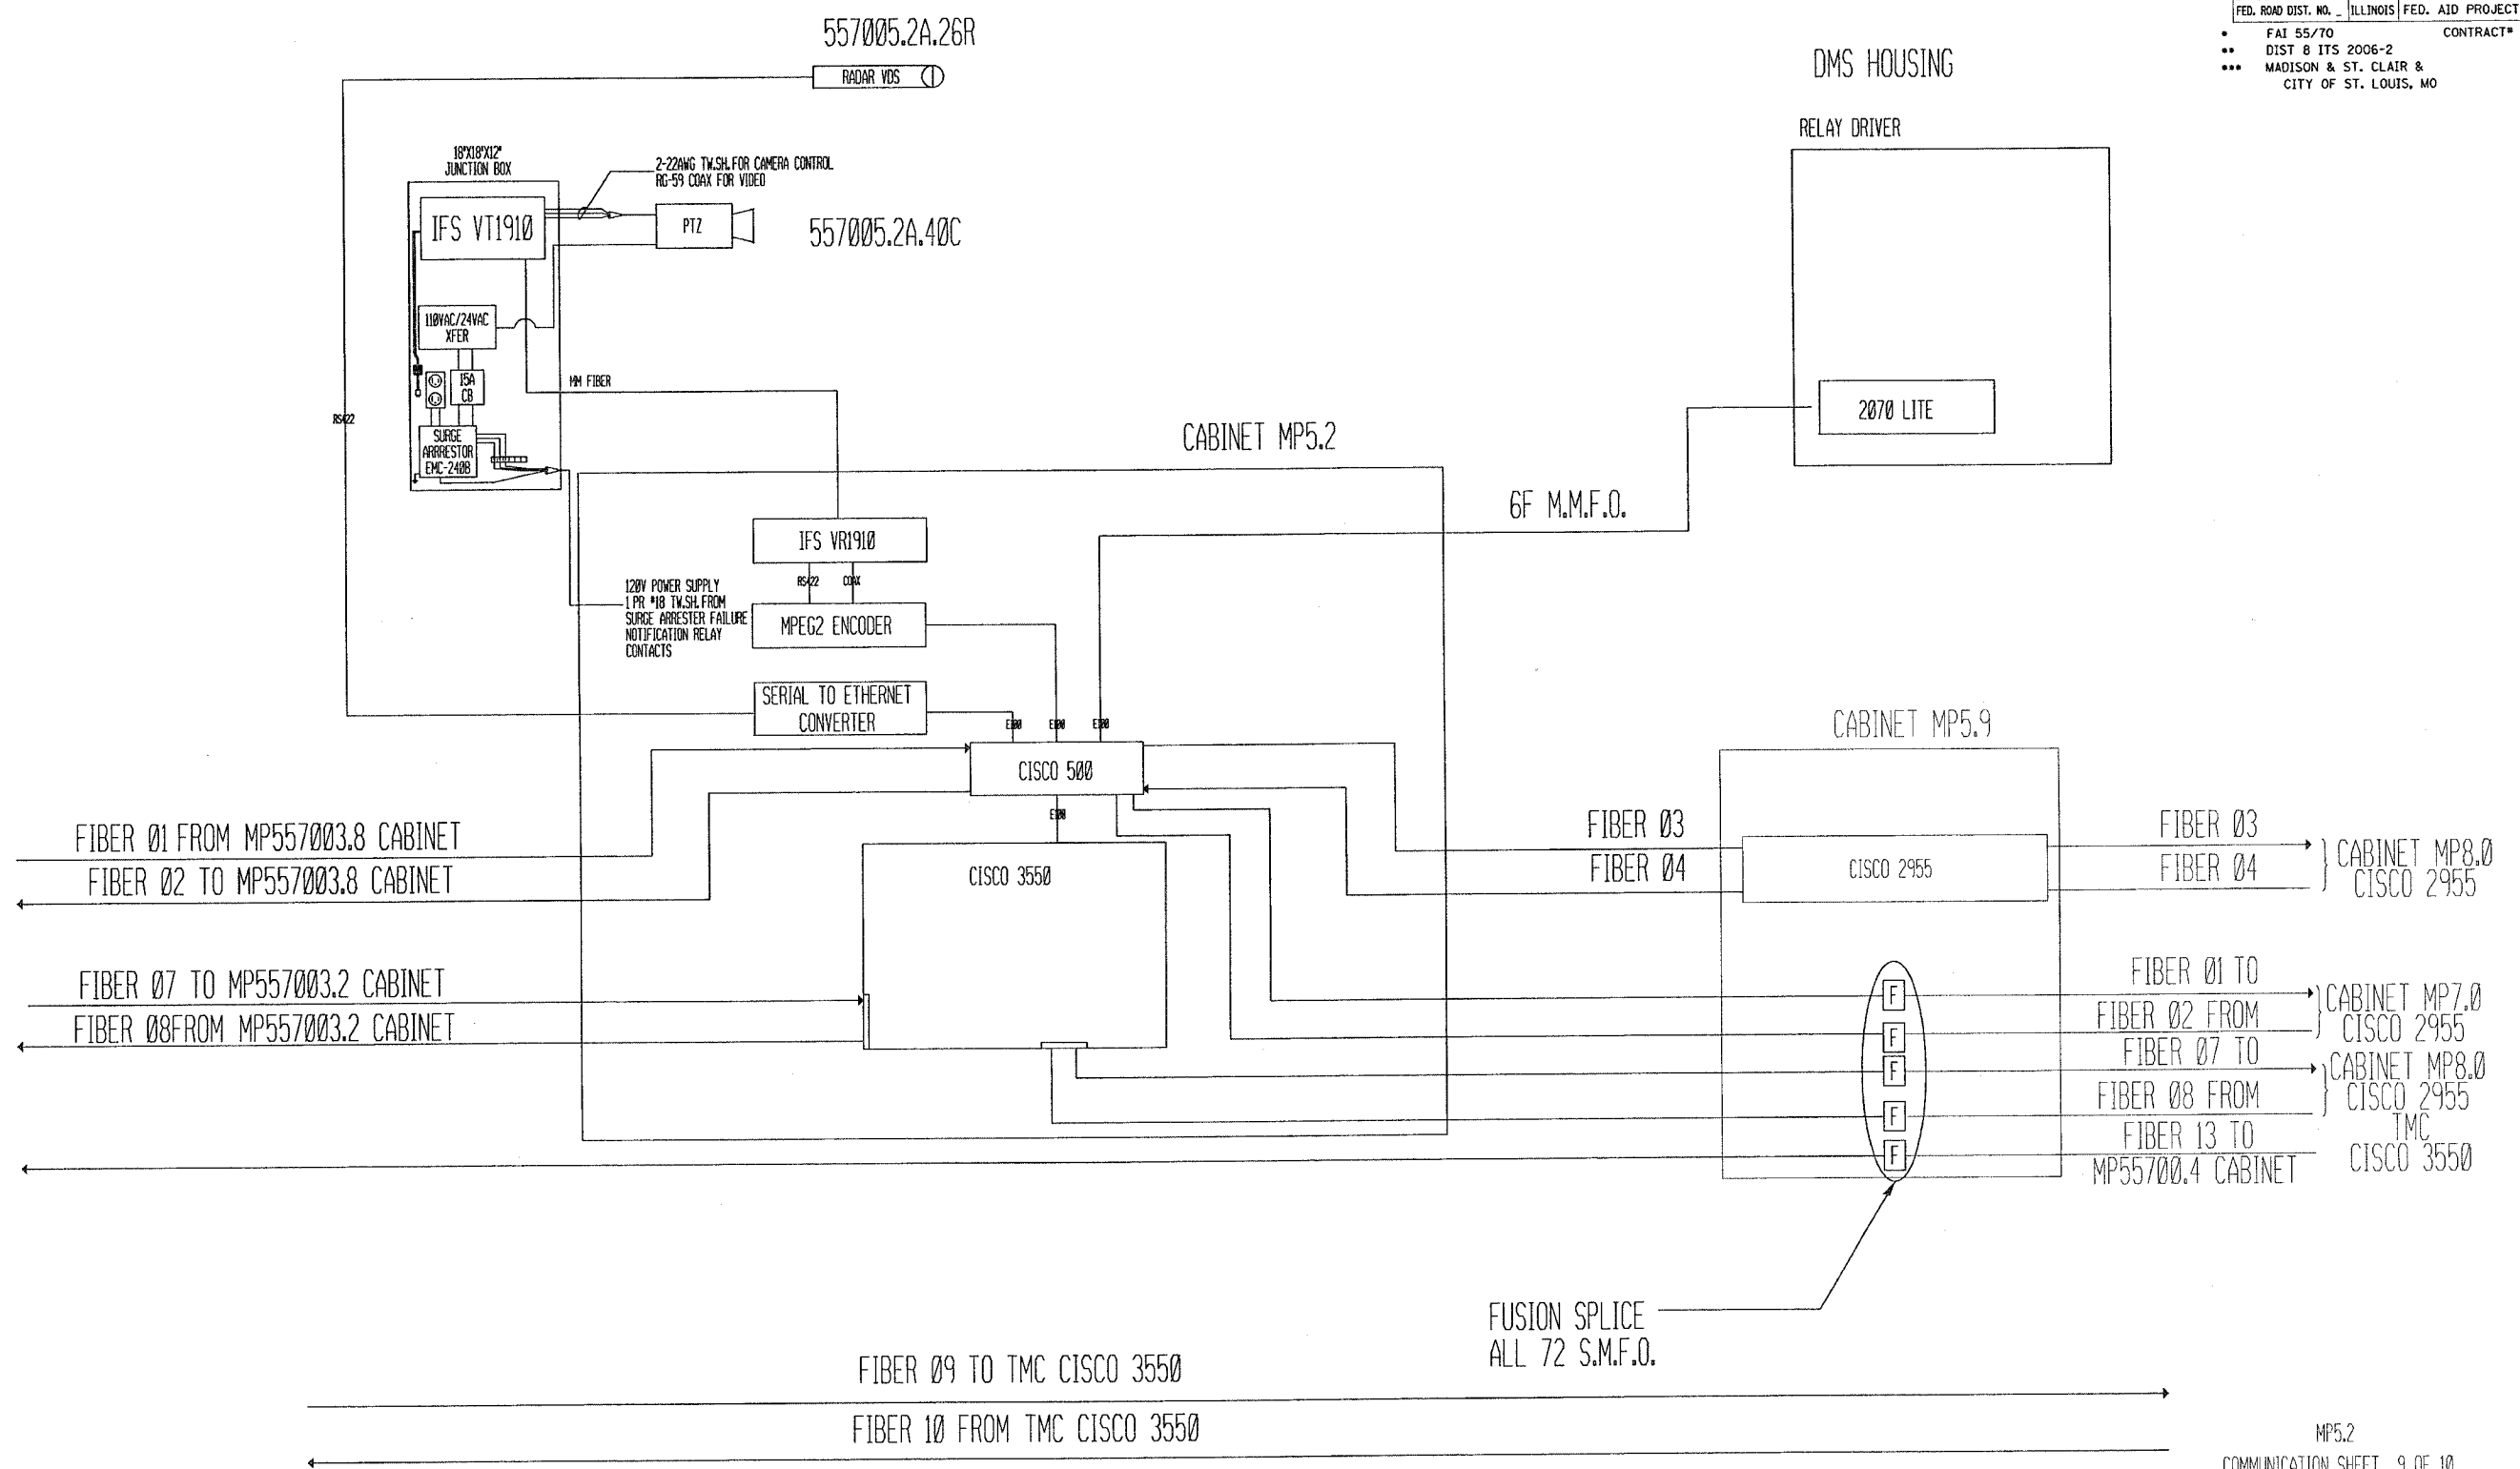

PLOT DATE = 6/28/2006  
 FILE NAME = \\s11080\electrical\11080\110805.dgn  
 PLOT SCALE = 1000000 / IN  
 REFERENCE = REF#

REVISIONS	
NAME	DATE

ILLINOIS DEPARTMENT OF TRANSPORTATION  
 1.155/70 CABINET MP5.2  
 557005.2A.40C  
 557005.2W.08S  
 FAI 55/70  
 SECTION DIST 8 ITS 2006-2  
 MADISON AND ST. CLAIR COUNTY  
 AND ST. LOUIS, MO  
 SCALE: \_\_\_\_\_ DRAWN BY MAM  
 DATE 6/28/2006 CHECKED BY CAF