


ROUTE	SECTION	COUNTY	TOTAL SHEETS	SHEET NO.
*	**	***	52	44
STA.		TO STA.		
FED. ROAD DIST. NO.	ILLINOIS	FED. AID PROJECT		
* FAI 55/70		CONTRACT# 76973		
** DIST 8 ITS 2006-2				
*** MADISON & ST. CLAIR & CITY OF ST. LOUIS, MO				

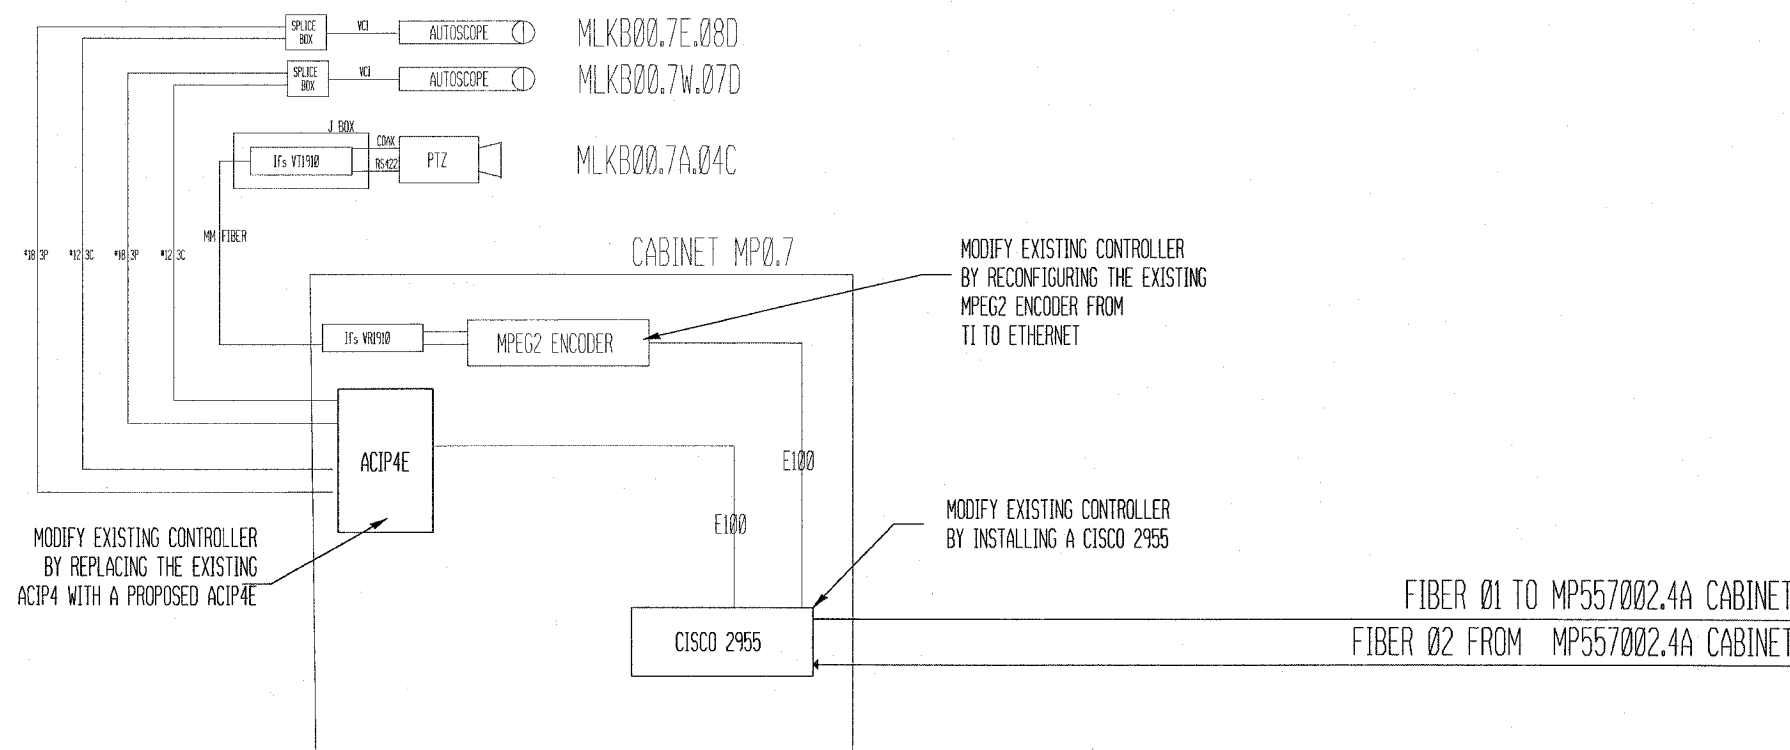

PLOT DATE = 5/23/2006
 FILE NAME = c:\projects\ml1600\electrical\ispin11600s.dgn
 PLOT SCALE = 100.0002 / IN.
 REFERENCE = #REF#

MLKB MP0.7
 COMMUNICATION SHEET 10 OF 10

REVISIONS	
NAME	DATE

ILLINOIS DEPARTMENT OF TRANSPORTATION
 1.MLKB CABINET MP0.7(EX.)
 MLKB00.7E.07D(EX.)
 MLKB00.7W.07D(EX.)
 MLKB00.7A.04C(EX.)
 FAI 55/70
 SECTION DIST 8 ITS 2006-2
 MADISON AND ST. CLAIR COUNTY
 AND ST. LOUIS, MO
 SCALE: DRAWN BY MAM
 DATE 5/23/2006 CHECKED BY CAF