


PLOT DATE = 5/18/2006
 FILE NAME = c:\pvc\pcta\ed2286\plan\stah\st2286.dgn
 PLOT SCALE = 10.0000' / IN.
 USER NAME = amthms

ORIGINAL SURVEY
 SU NO. _____
 DATE _____
 BY _____
 TEMPLATE _____
 AREAS CHECKED _____
 NO. _____

FINAL SURVEY
 SU NO. _____
 DATE _____
 BY _____
 TEMPLATE _____
 AREAS CHECKED _____
 NO. _____

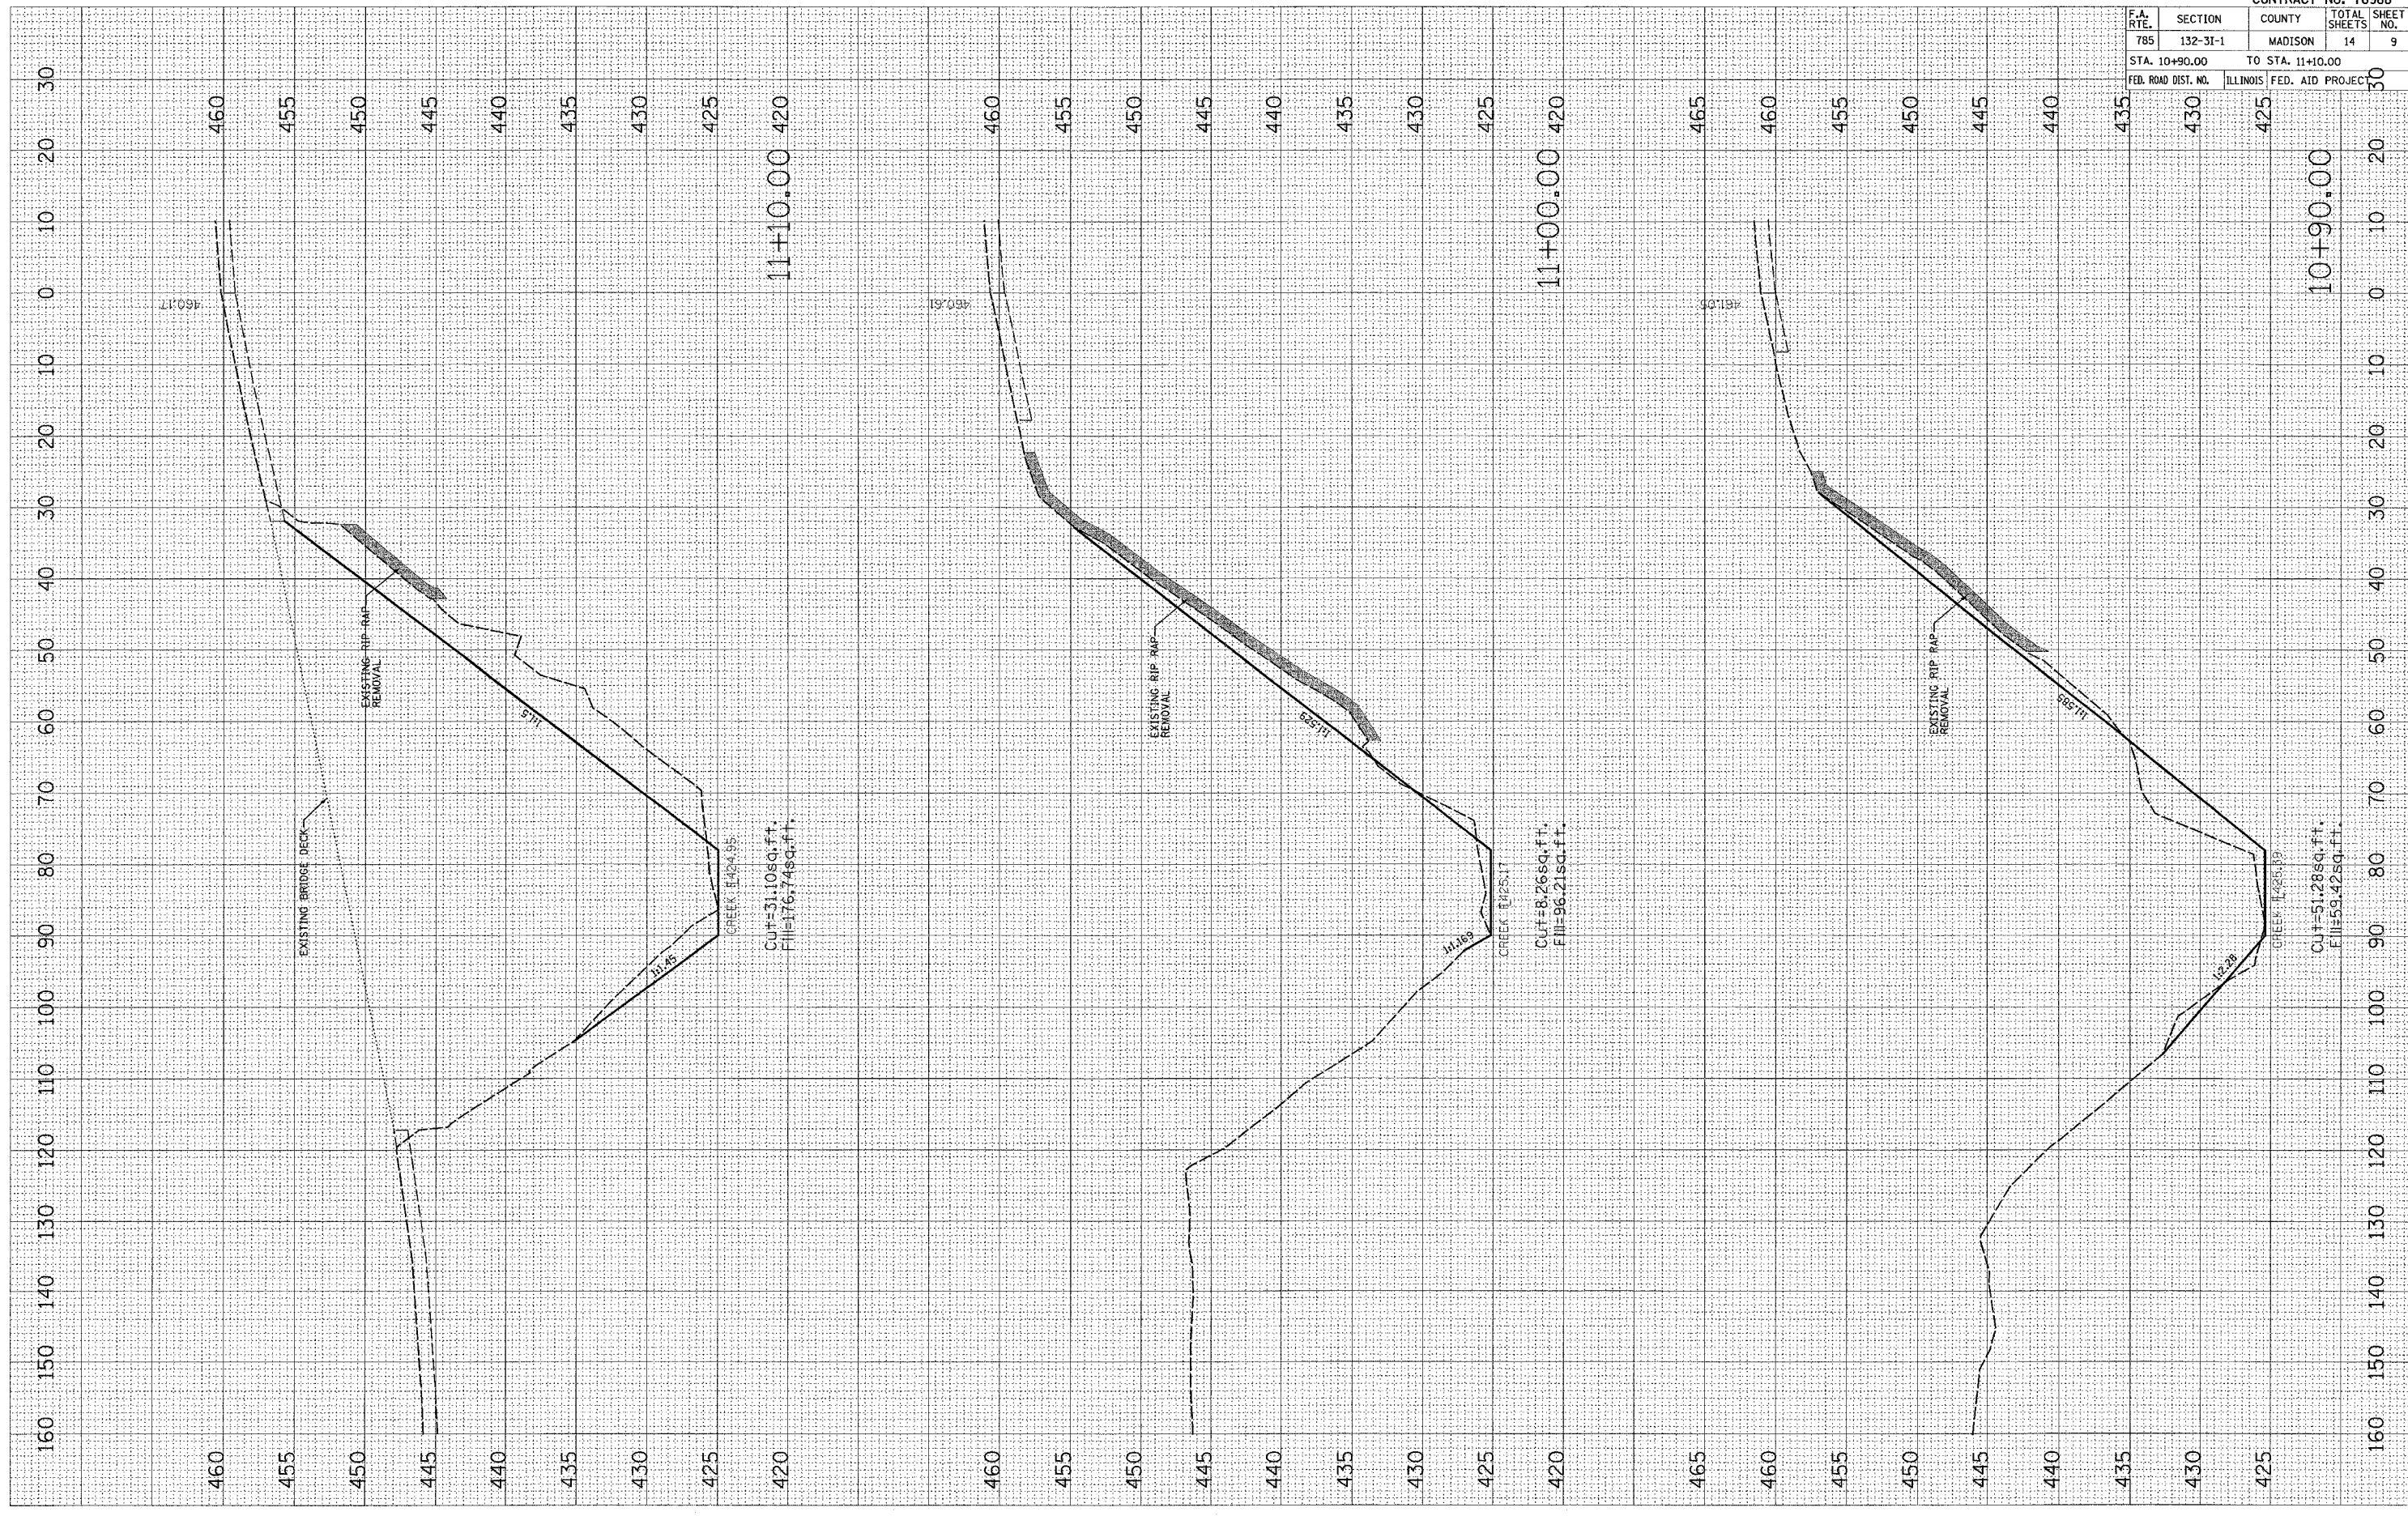

F.A. RTE.	SECTION	COUNTY	TOTAL SHEETS	SHEET NO.
785	132-3I-1	MADISON	14	9

STA. 10+90.00 TO STA. 11+10.00

FED. ROAD DIST. NO.	ILLINOIS	FED. AID PROJECT

CONTRACT NO. 76988