


PLOT DATE = 8/18/2006  
 FILE NAME = \\pcc\pcc3\pcc3\work\1022806\plan\1022806.dwg  
 PLOT SCALE = 10.0000" / 1"  
 USER NAME = amthms

ORIGINAL SURVEY  
 SU TO  
 PL. #  
 AREA CHECKED

FINAL SURVEY  
 SURVEYED  
 PLOTTED  
 NOTE BOOK  
 AREA CHECKED

BY

DATE

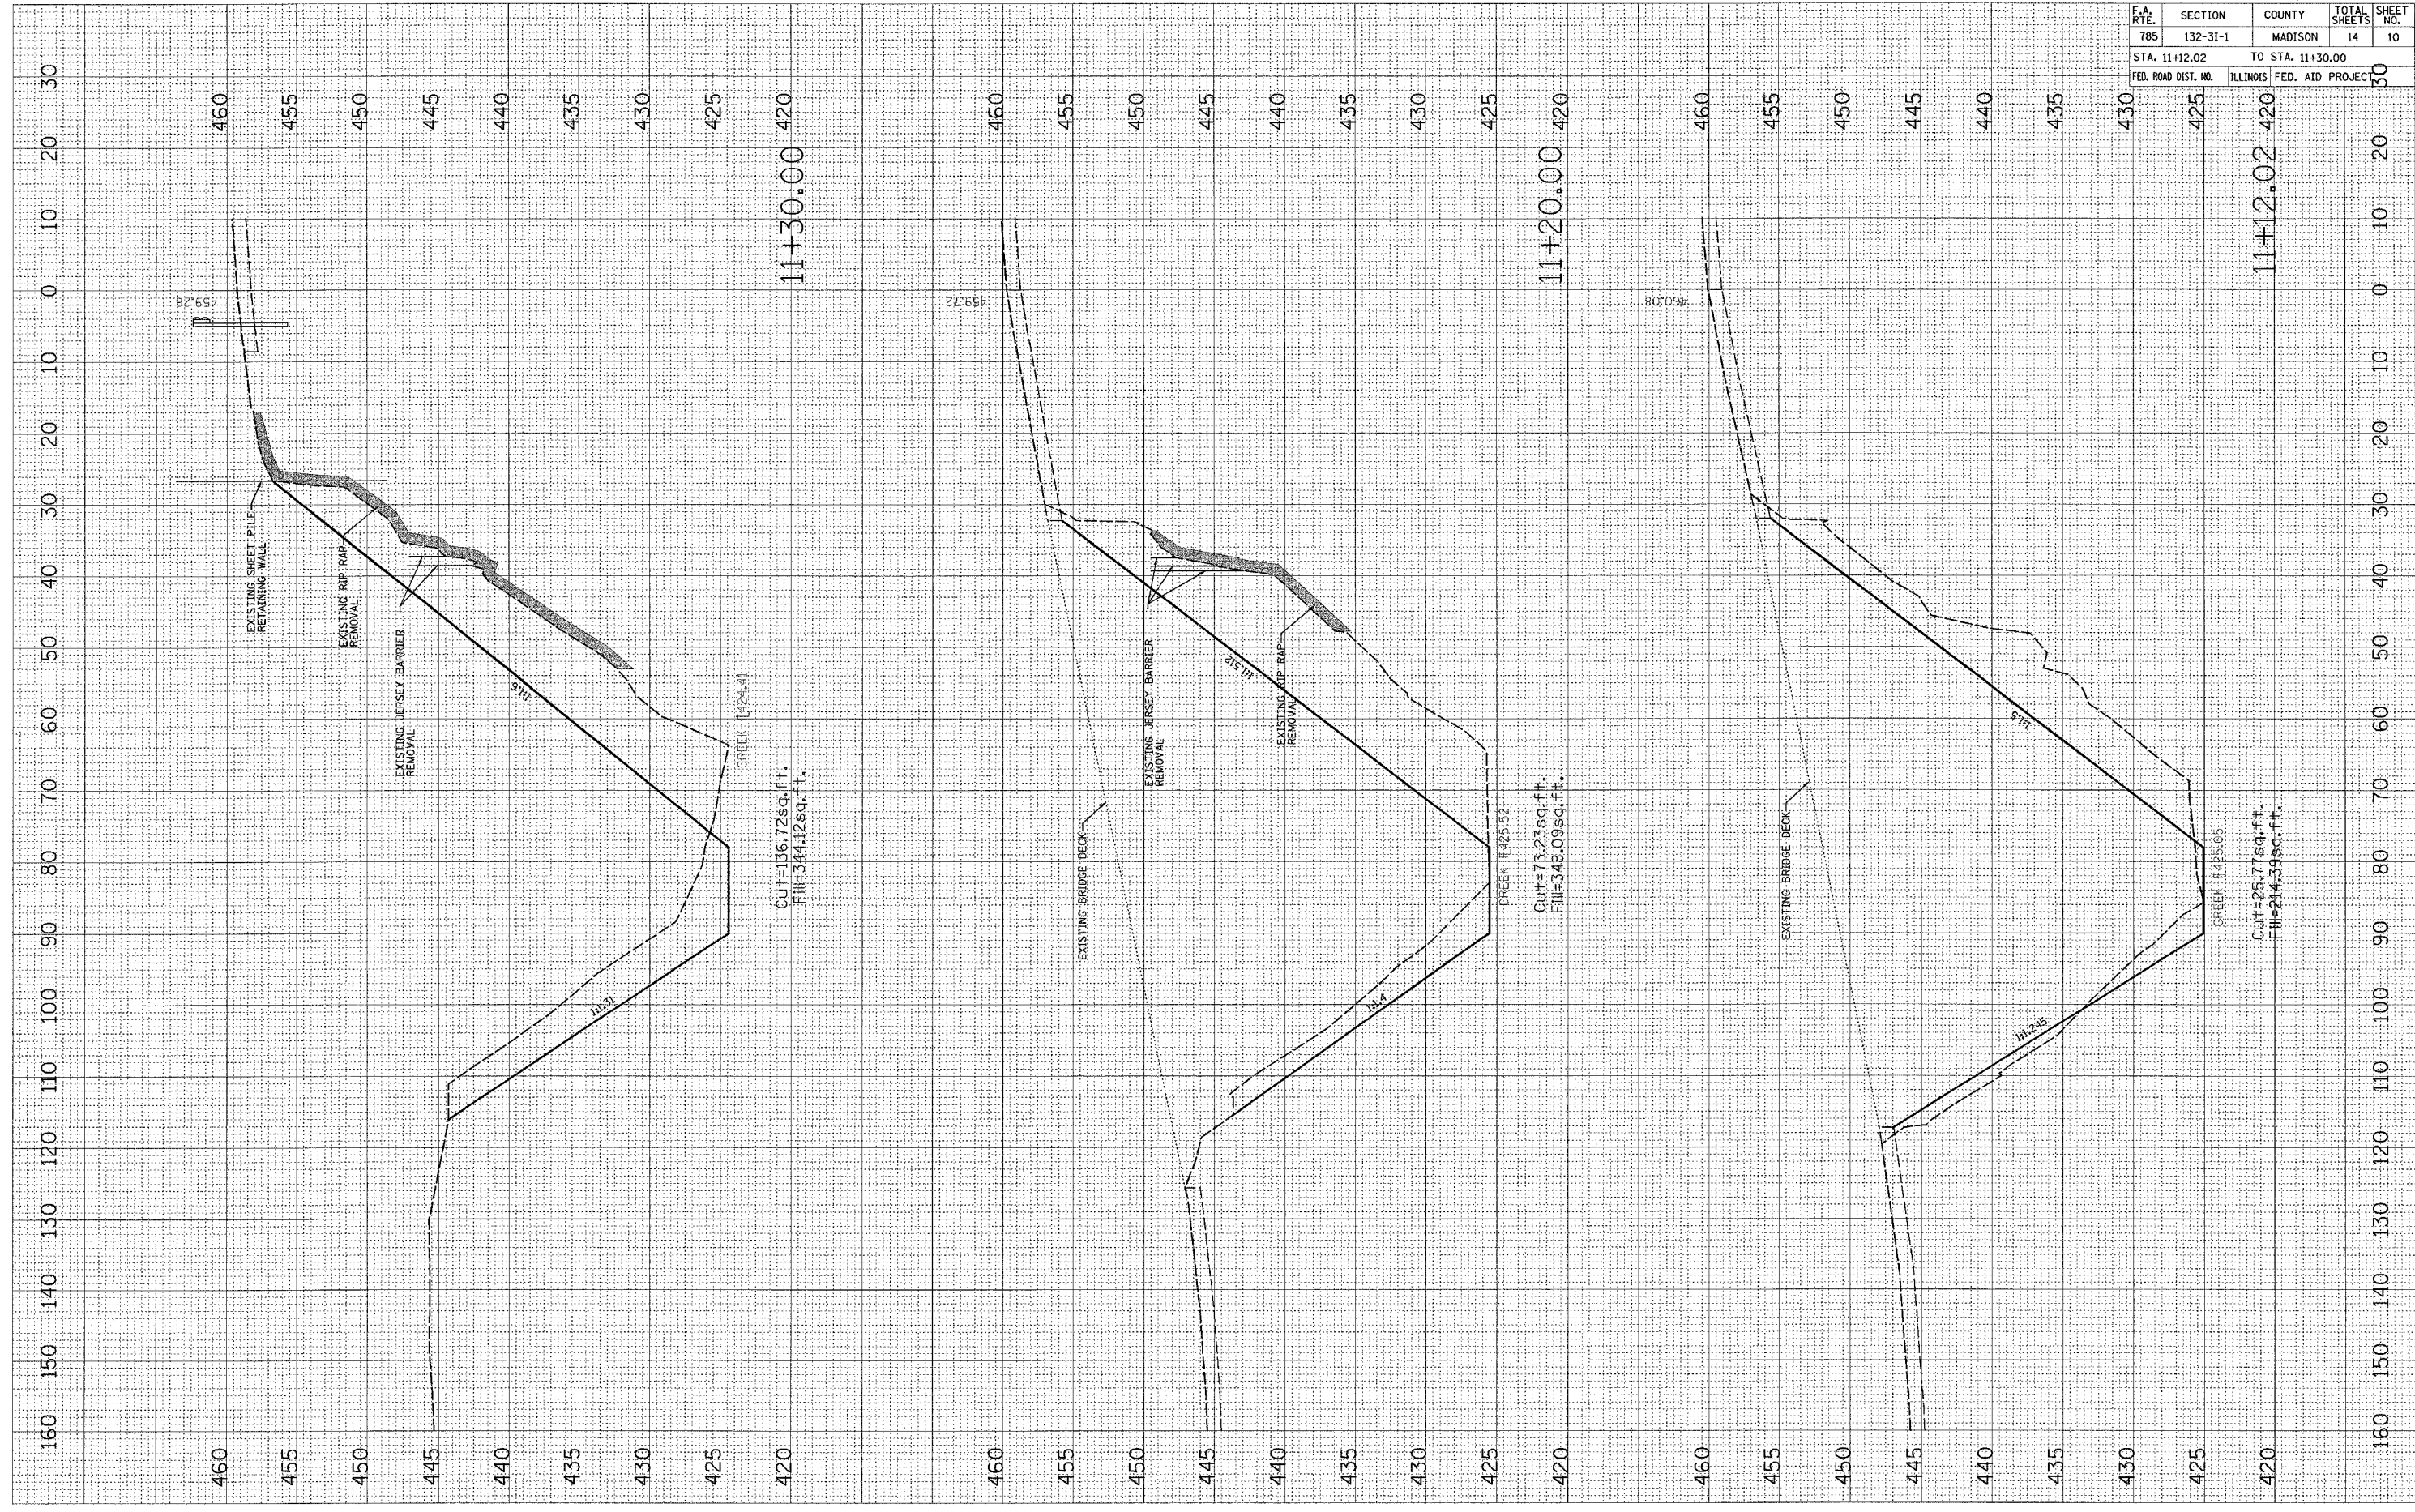

F.A. RTE.	SECTION	COUNTY	TOTAL SHEETS	SHEET NO.
785	132-3I-1	MADISON	14	10

STA. 11+12.02 TO STA. 11+30.00  
 FED. ROAD DIST. NO. ILLINOIS FED. AID PROJECT

CONTRACT NO. 76988