


PLOT DATE = 5/19/2006
 FILE NAME = c:\projects\622806\plan\sheet\22806.dwg
 PLOT SCALE = 10.0000' / IN.
 USER NAME = mmthma

ORIGINAL SURVEY
 SURVEYED BY: _____
 DATE: _____
 TEMPLATE: _____
 AREAS: _____
 AREAS CHECKED: _____
 NO.:

FINAL SURVEY
 SURVEYED BY: _____
 DATE: _____
 TEMPLATE: _____
 AREAS: _____
 AREAS CHECKED: _____
 NO.:

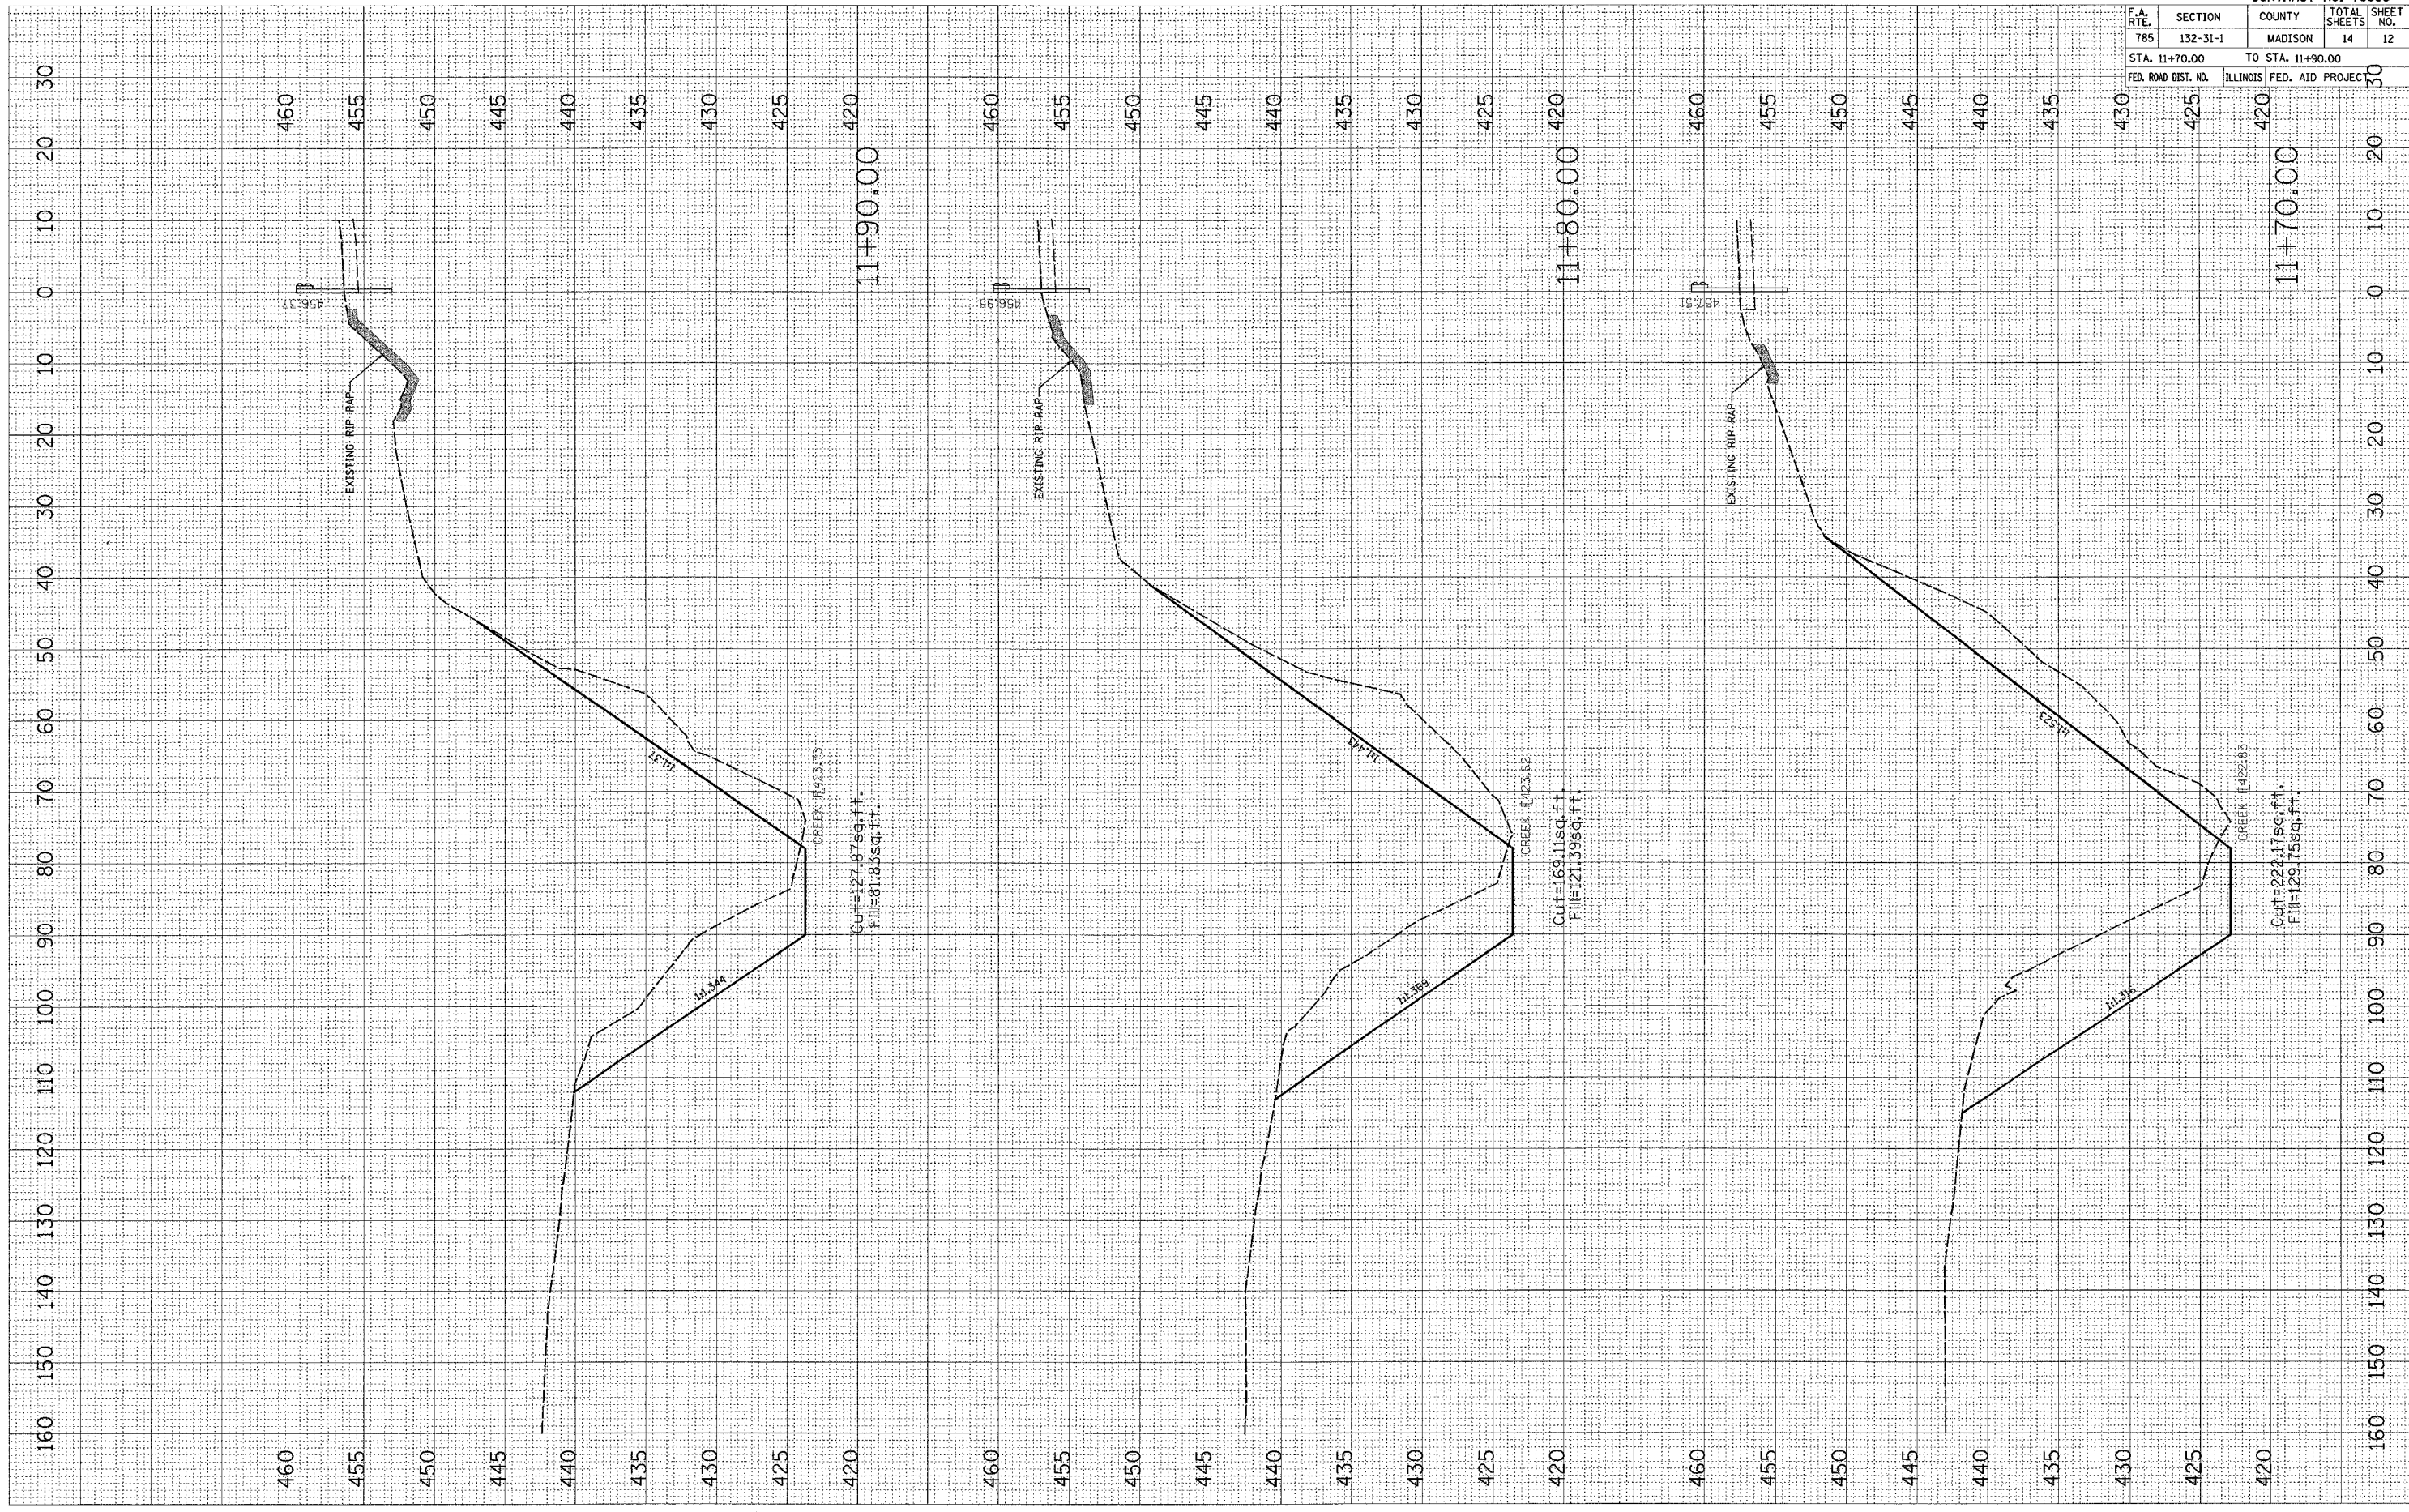

CONTRACT NO. 76988				
F.A. RTE.	SECTION	COUNTY	TOTAL SHEETS	SHEET NO.
785	132-31-1	MADISON	14	12
STA. 11+70.00		TO STA. 11+90.00		
FED. ROAD DIST. NO.		ILLINOIS FED. AID PROJECT		