


PLOT DATE = 5/18/2006
 FILE NAME = c:\pcc\projects\622886\plan\wash\622886.dwg
 PLOT SCALE = 16.0000 / IN.
 USER NAME = im.ghim

ORIGINAL SURVEY
 SC# 100
 BY
 DATE

FINAL SURVEY
 SURVEYED AREAS
 TEMPLATE AREAS CHECKED
 NOTE BOOK AREAS CHECKED
 BY
 DATE

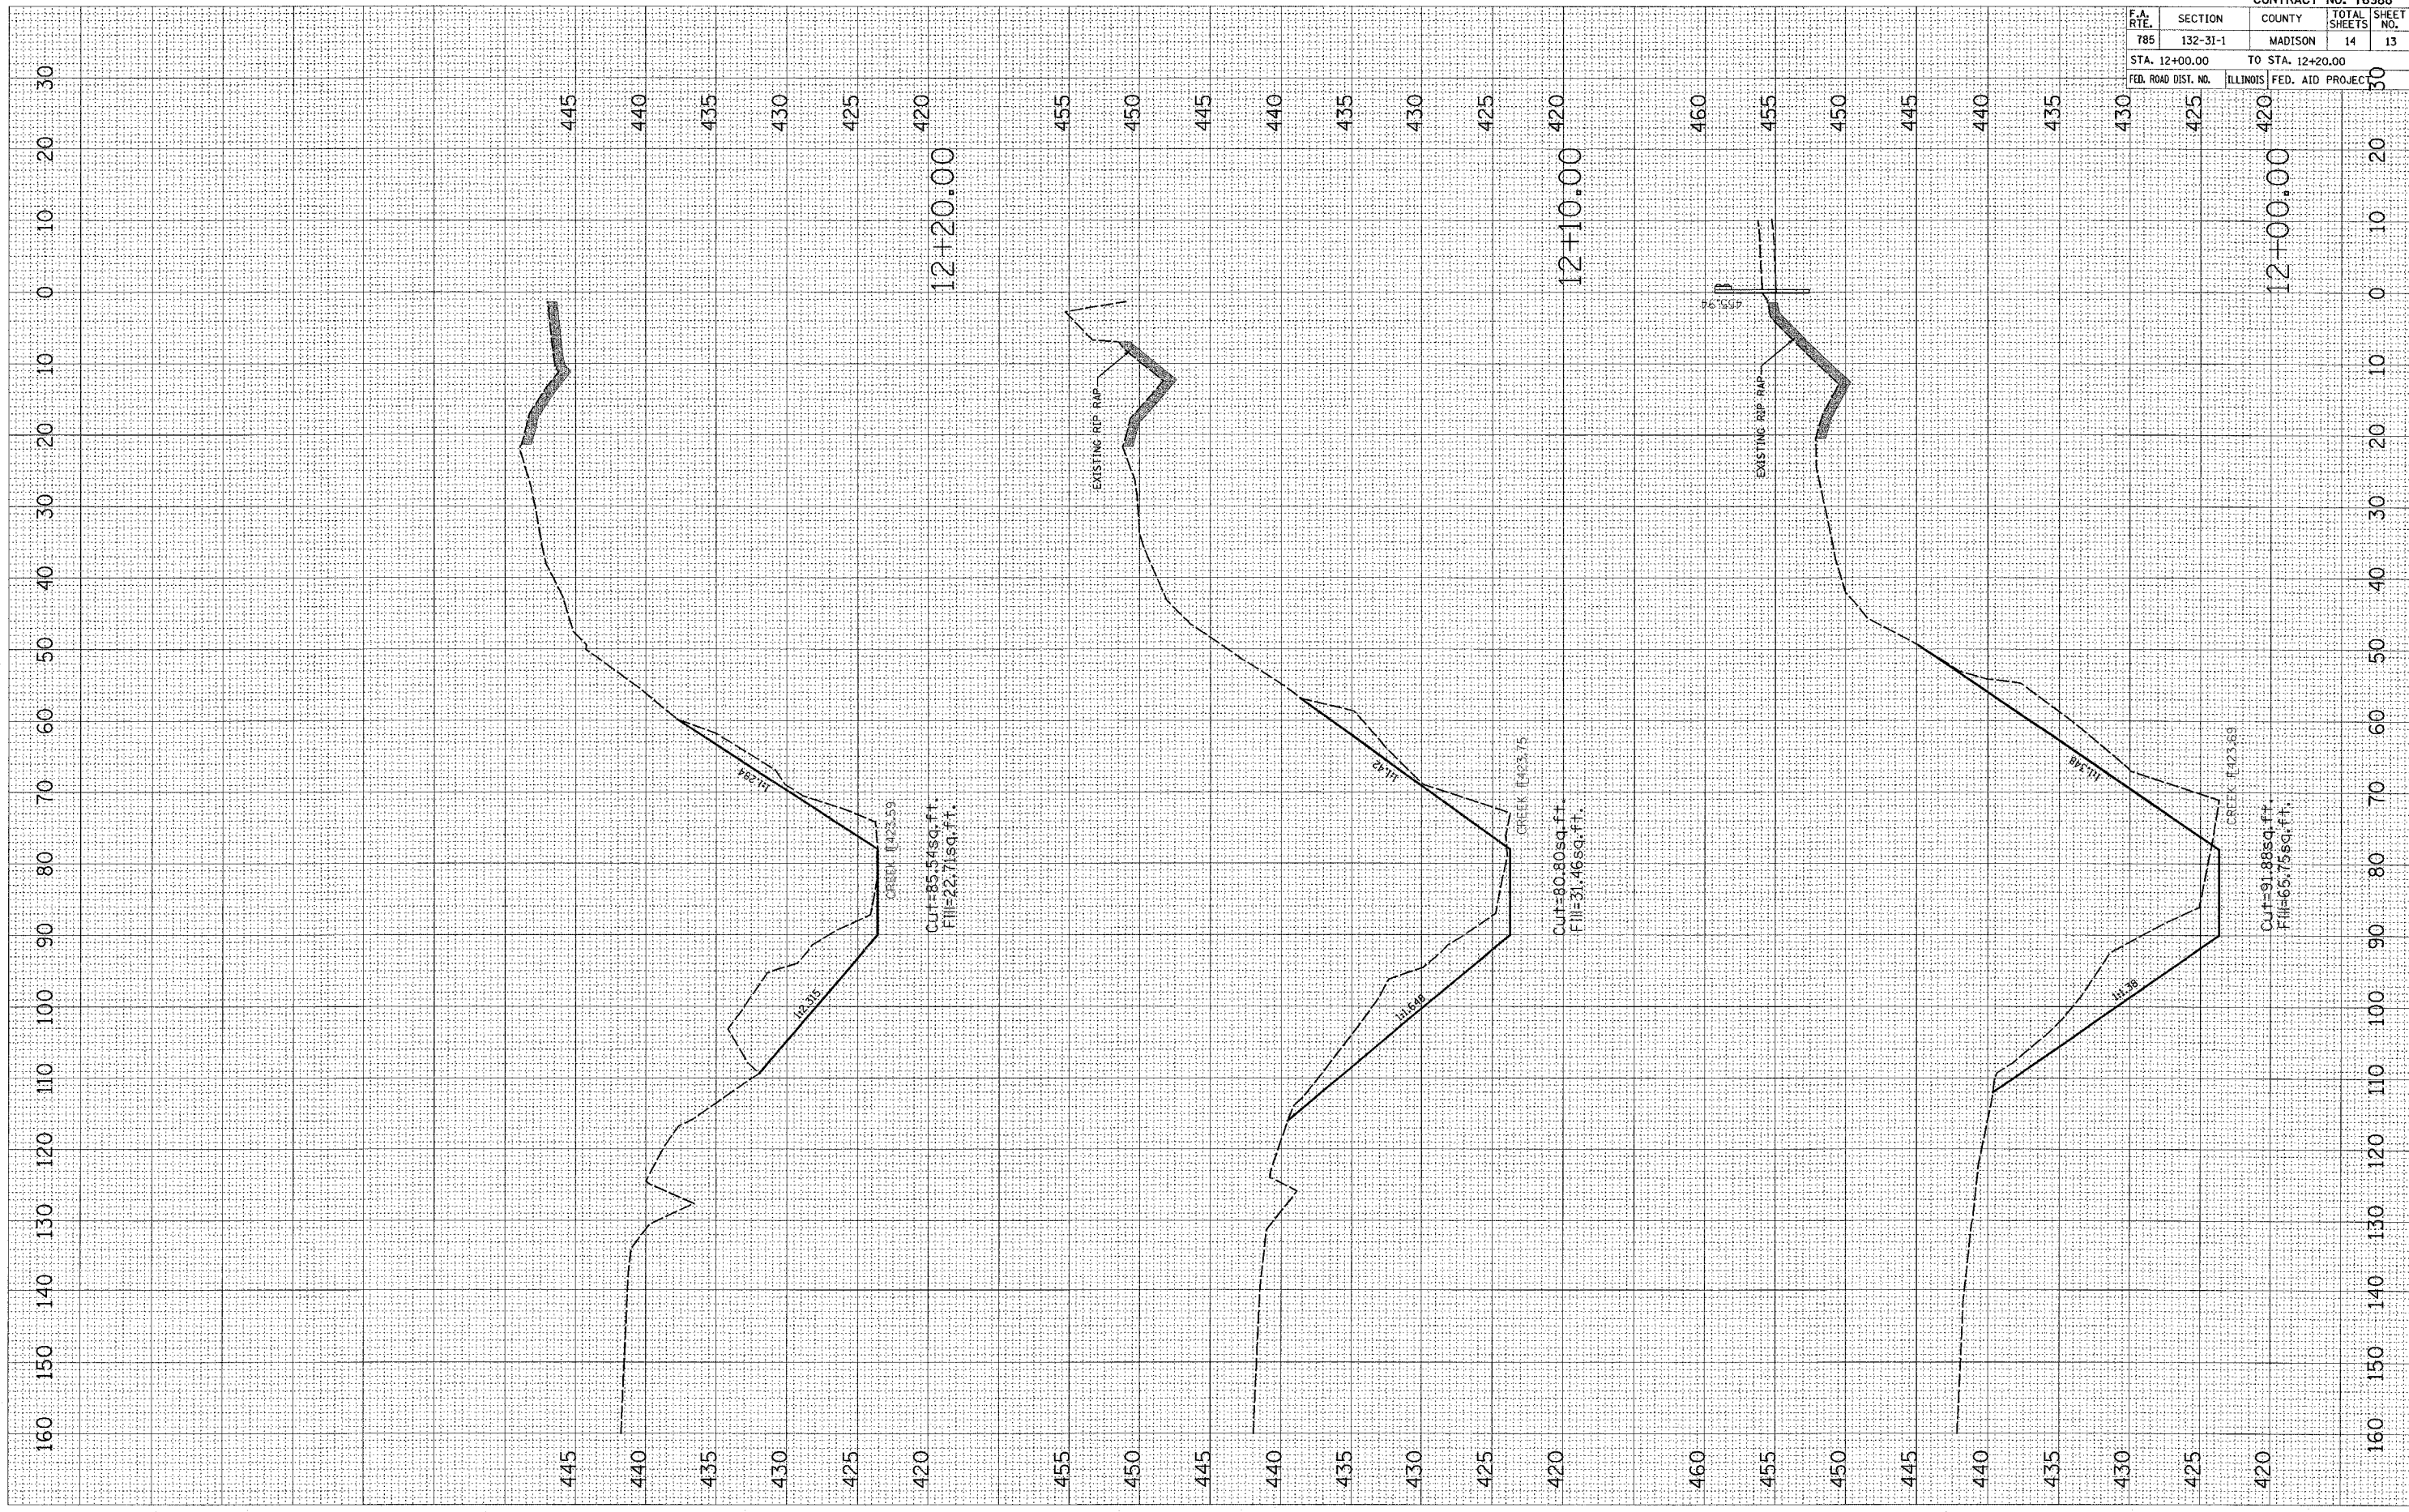

CONTRACT NO. 76988				
F.A. RTE.	SECTION	COUNTY	TOTAL SHEETS	SHEET NO.
785	132-31-1	MADISON	14	13
STA. 12+00.00		TO STA. 12+20.00		
FED. ROAD DIST. NO.	ILLINOIS	FED. AID PROJEC		