


FINAL SURVEY NOTE BOOK NO. 57
 DRAWING PLOTTED DATE
 AREA CHECKED

ORIGINAL SURVEY NOTE BOOK NO. 57
 DRAWING PLOTTED DATE
 AREA CHECKED

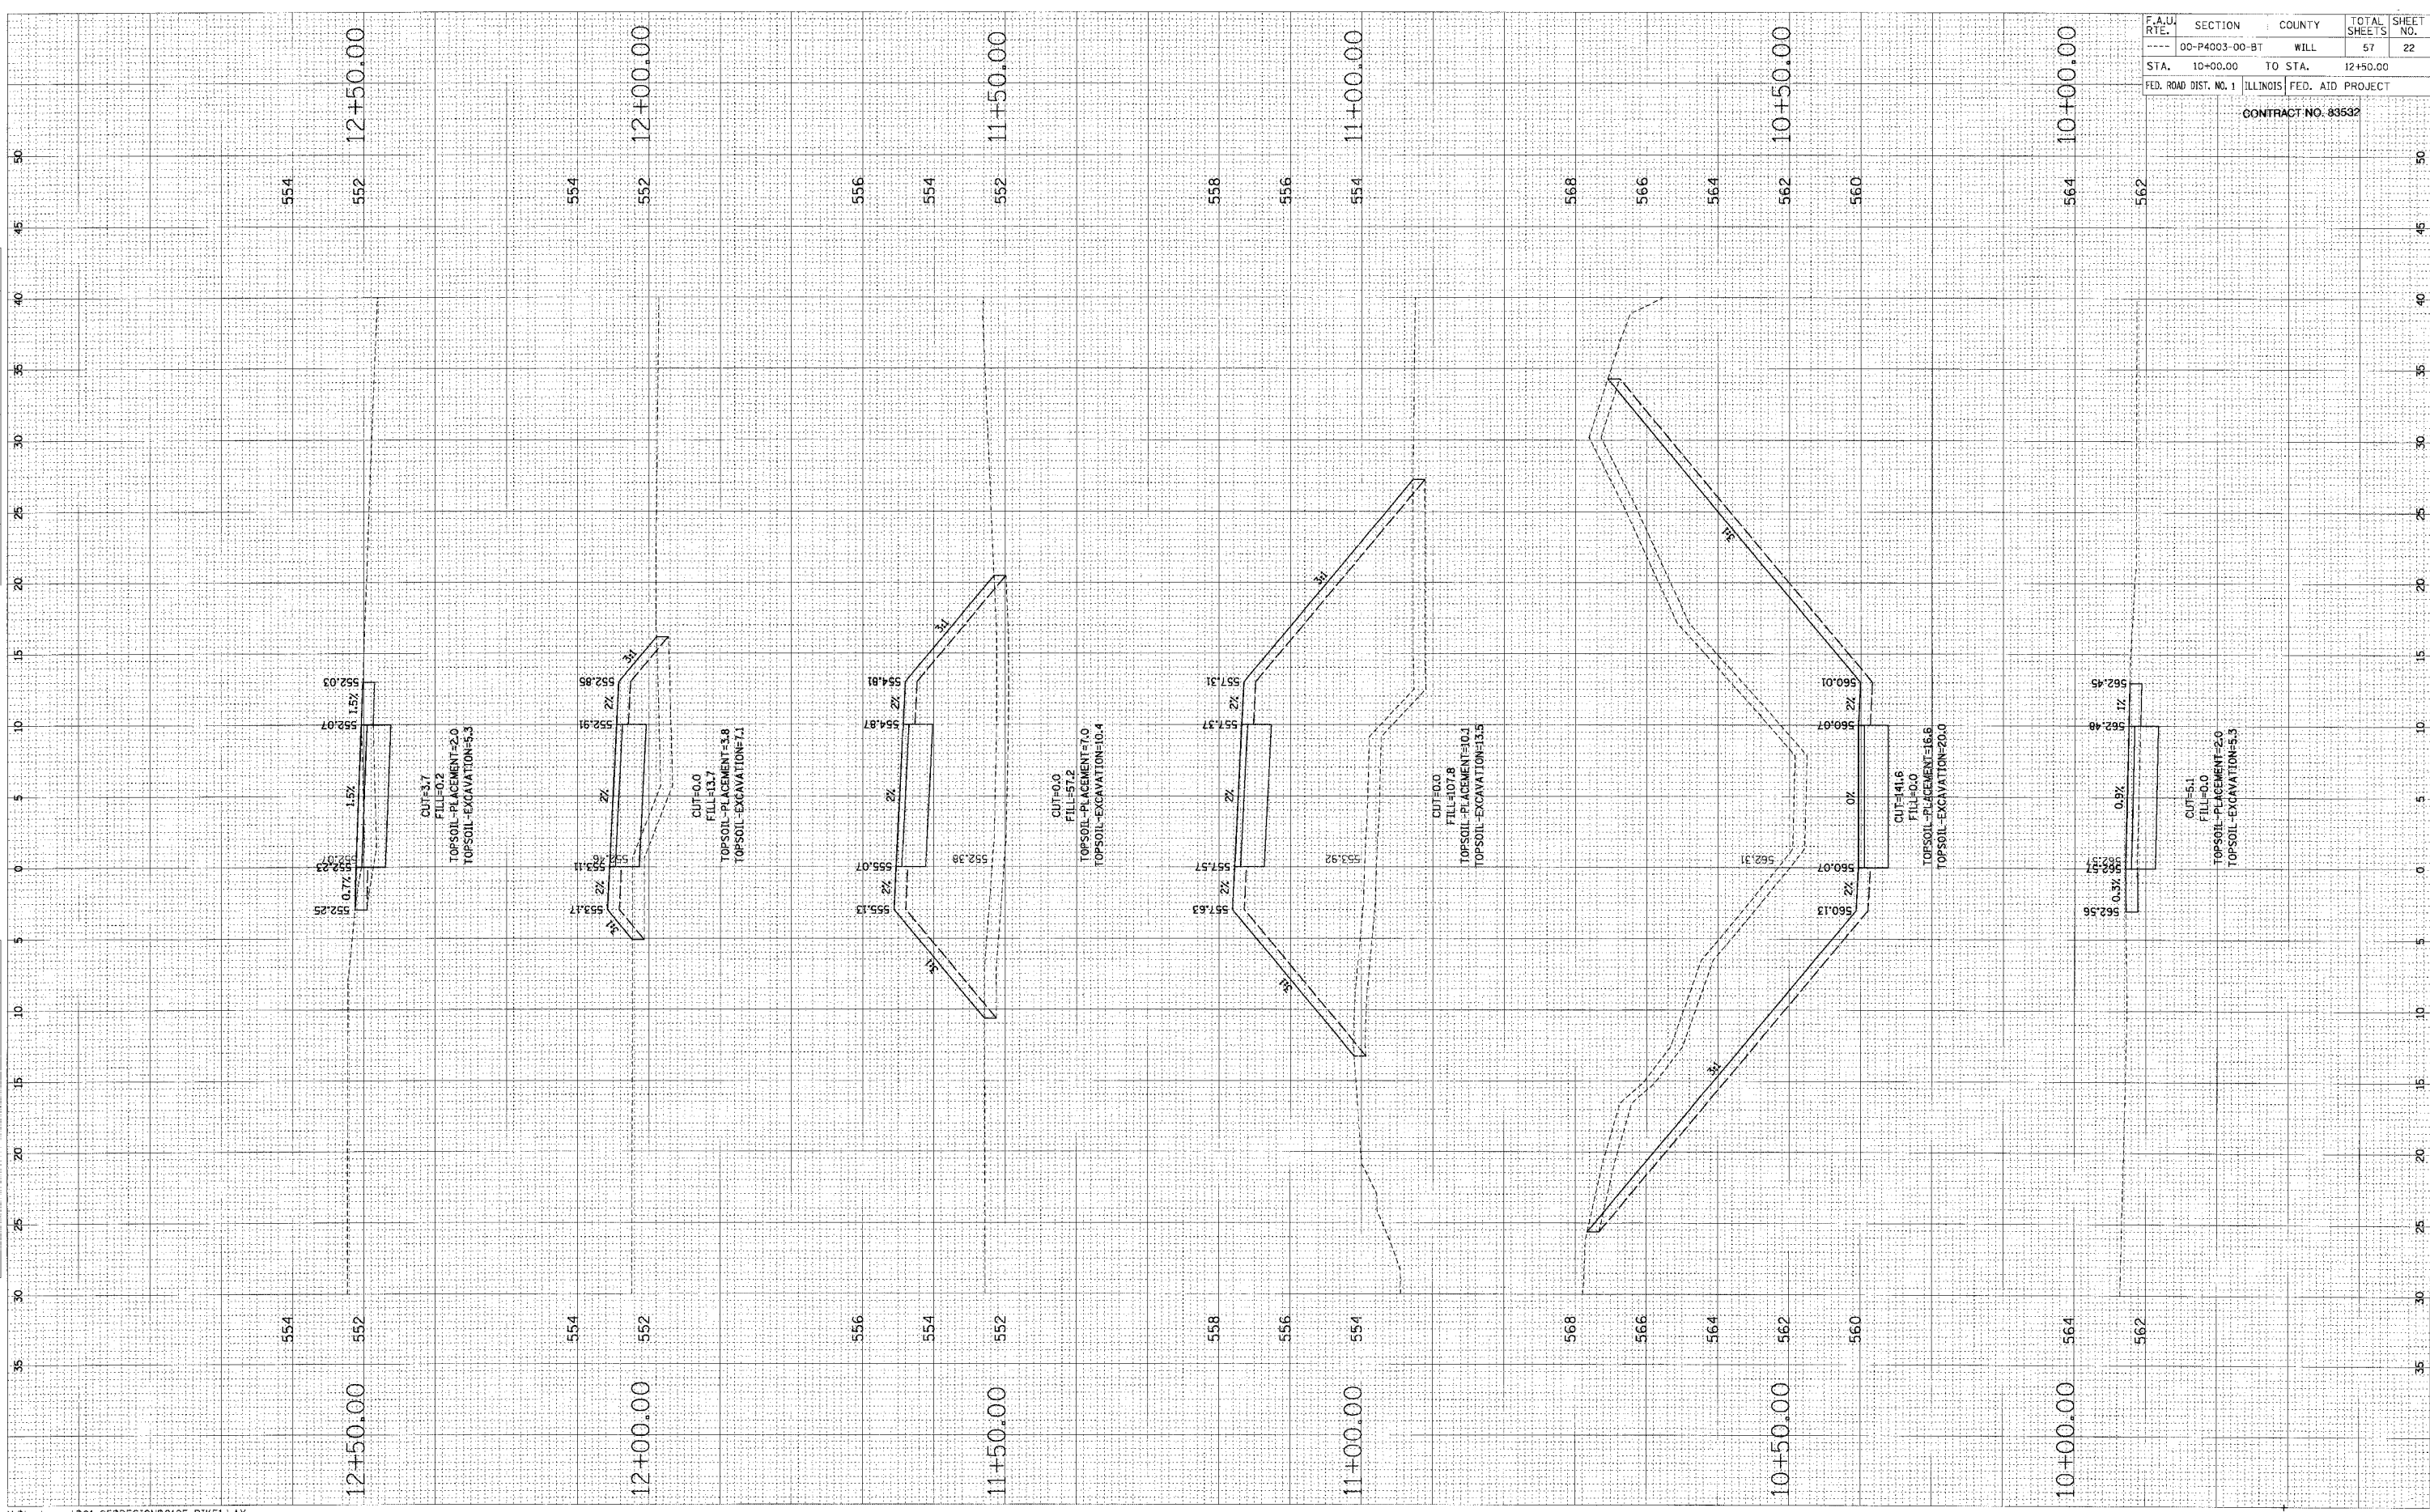

F.A.U. RTE.	SECTION	COUNTY	TOTAL SHEETS	SHEET NO.
----	00-P4003-00-BT	WILL	57	22
STA.	10+00.00	TO STA.	12+50.00	
FED. ROAD DIST. NO. 1	ILLINOIS	FED. AID PROJECT		

CONTRACT NO. 83532