

FINAL SURVEY
 SURVEYED
 PLOTTED
 NOTE BOOK
 AREAS CHECKED


ORIGINAL SURVEY
 SURVEYED
 PLOTTED
 NOTE BOOK
 AREAS CHECKED

BY: _____

BY: _____

DATE

DATE

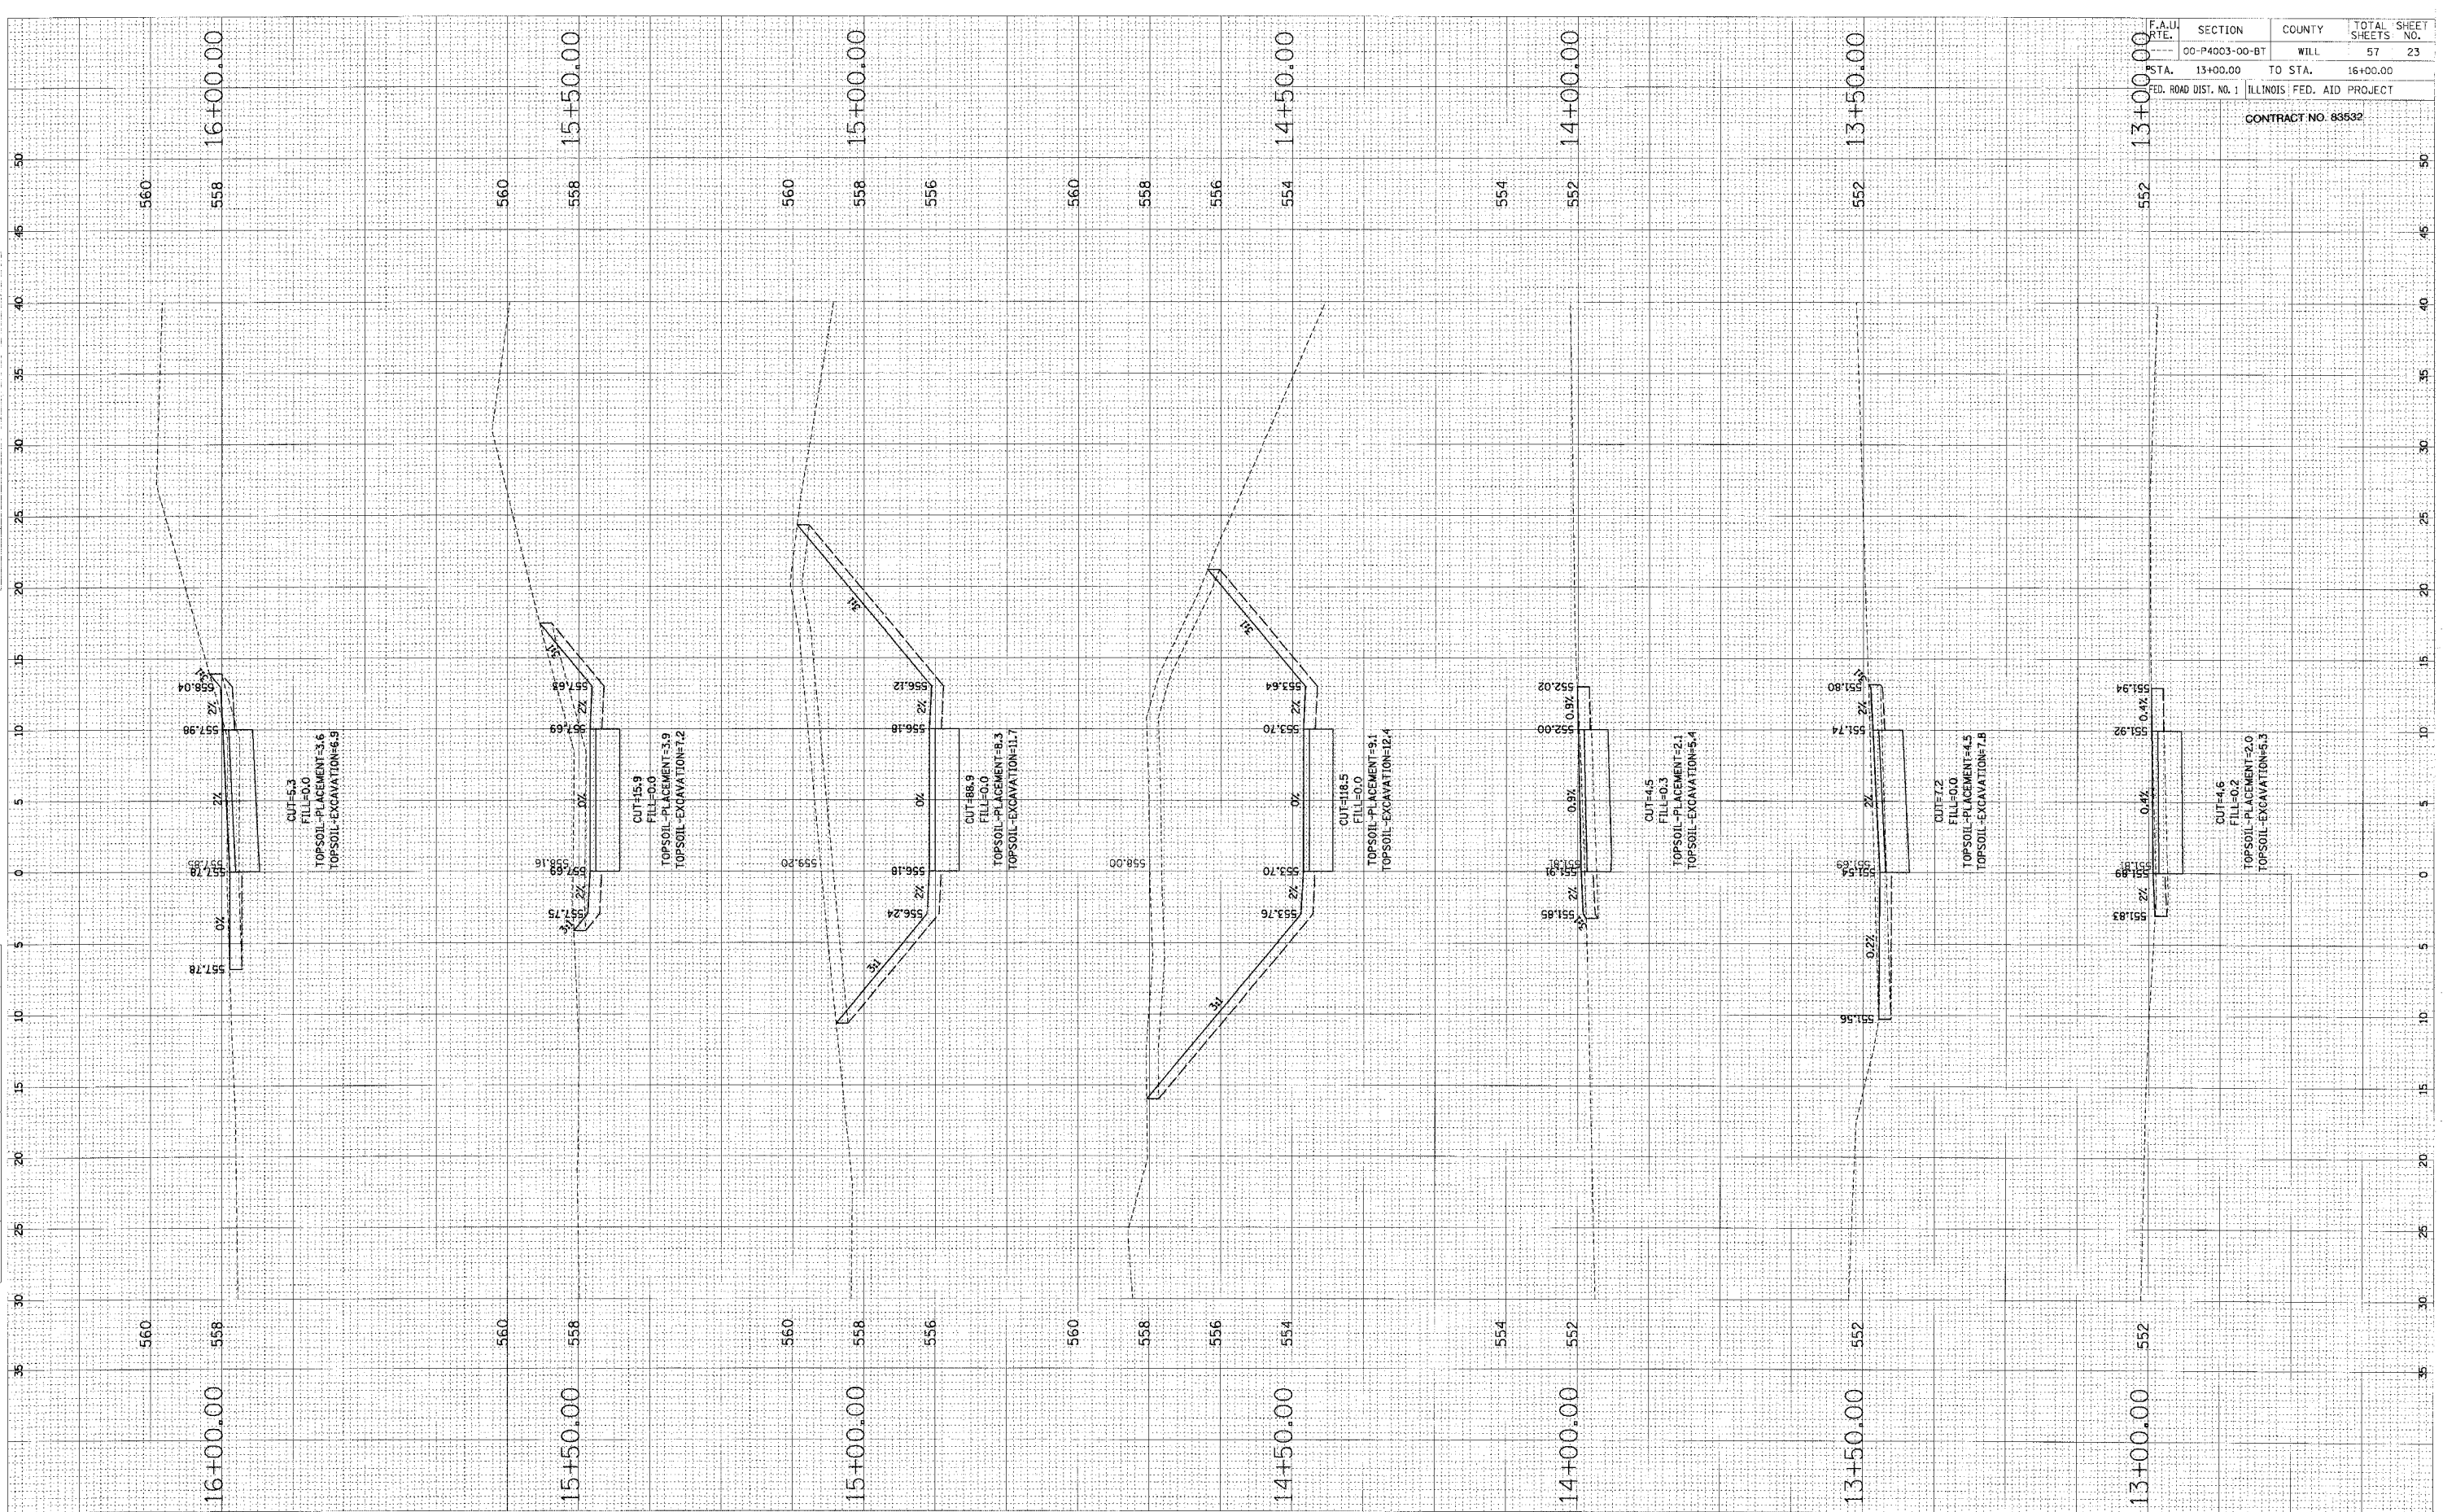

F.A.U. RTE.	SECTION	COUNTY	TOTAL SHEET NO.
	00-P4003-00-BT	WILL	57 23
STA.	13+00.00	TO STA.	16+00.00
FED. ROAD DIST. NO. 1	ILLINOIS FED. AID PROJECT		
CONTRACT NO. 83532			