


FINAL SURVEY	QUANTITY	BY	DATE
NOTED BOOK	PLATED		
NO.	AREAS		
	CHECKED		

ORIGINAL SURVEY	QUANTITY	BY	DATE
NOTED BOOK	PLATED		
NO.	AREAS		
	CHECKED		

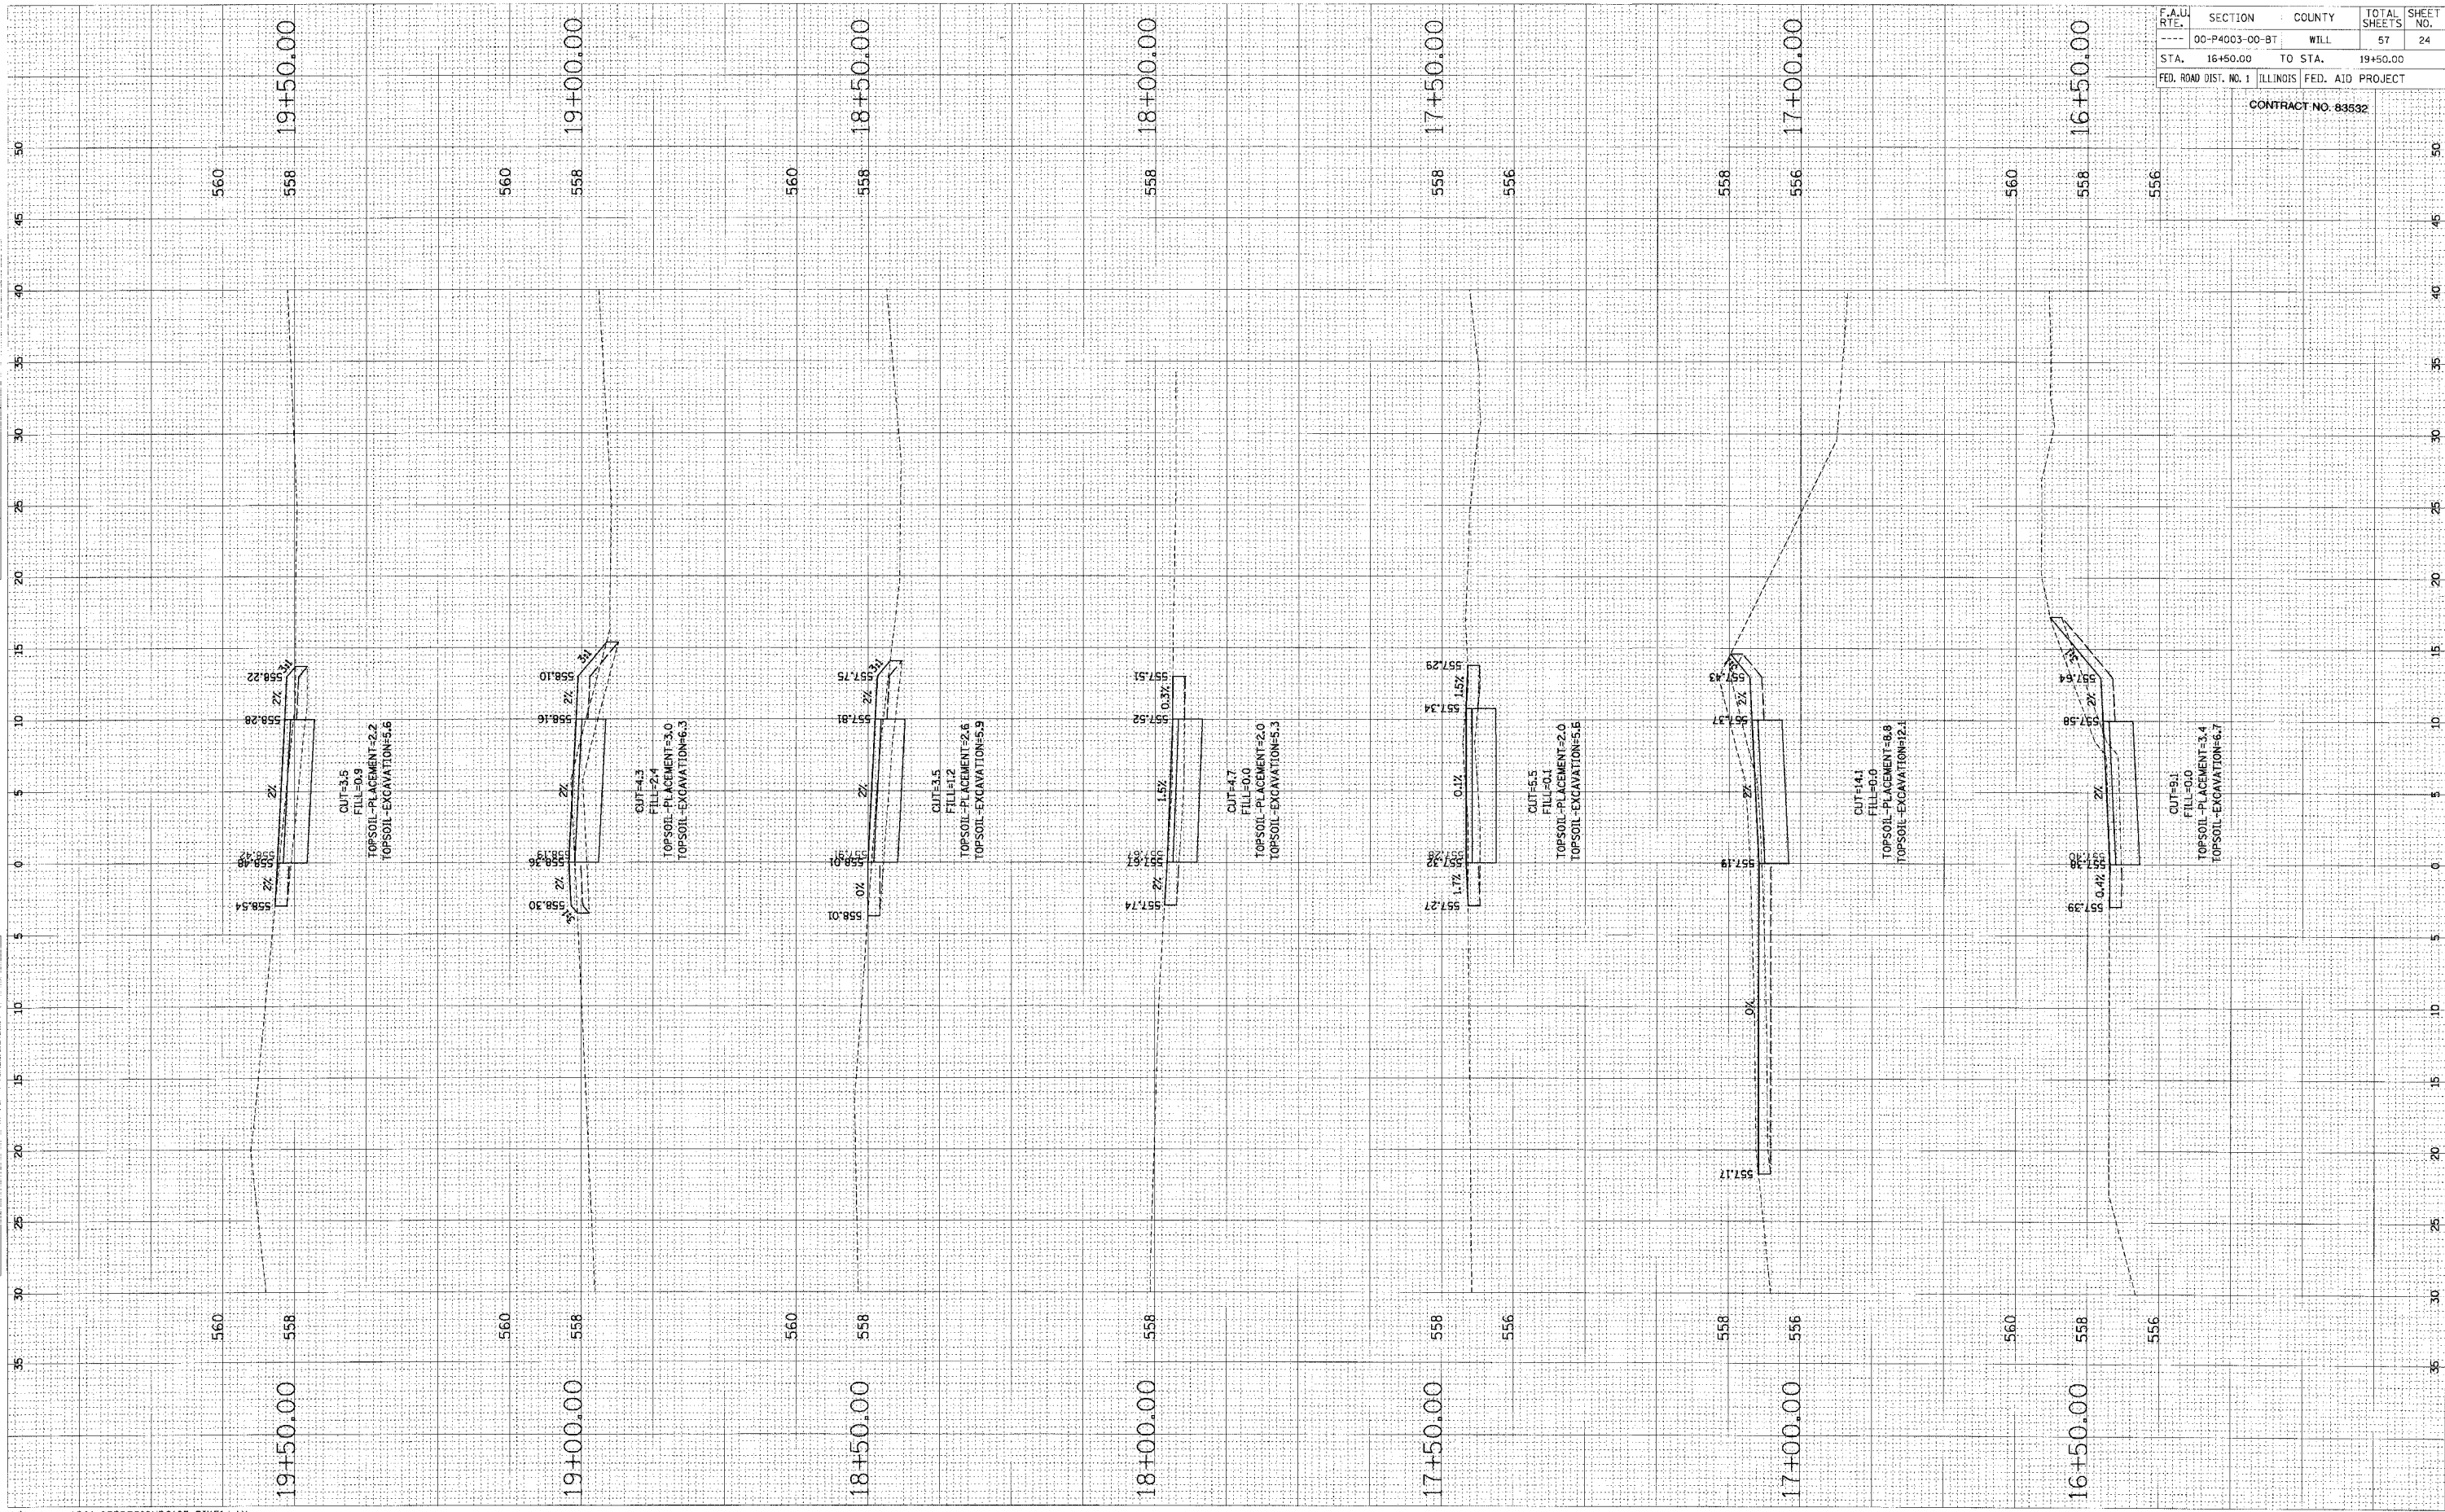

F.A.U. RTE.	SECTION	COUNTY	TOTAL SHEETS	SHEET NO.
---	00-P4003-00-BT	WILL	57	24
STA.	16+50.00	TO STA.	19+50.00	
FED. ROAD DIST. NO. 1 ILLINOIS FED. AID PROJECT				

CONTRACT NO. 83532