


FINAL SURVEY
 NOTY BROOK
 NO. _____
 DATE _____

ORIGINAL SURVEY
 NOTY BROOK
 NO. _____
 DATE _____

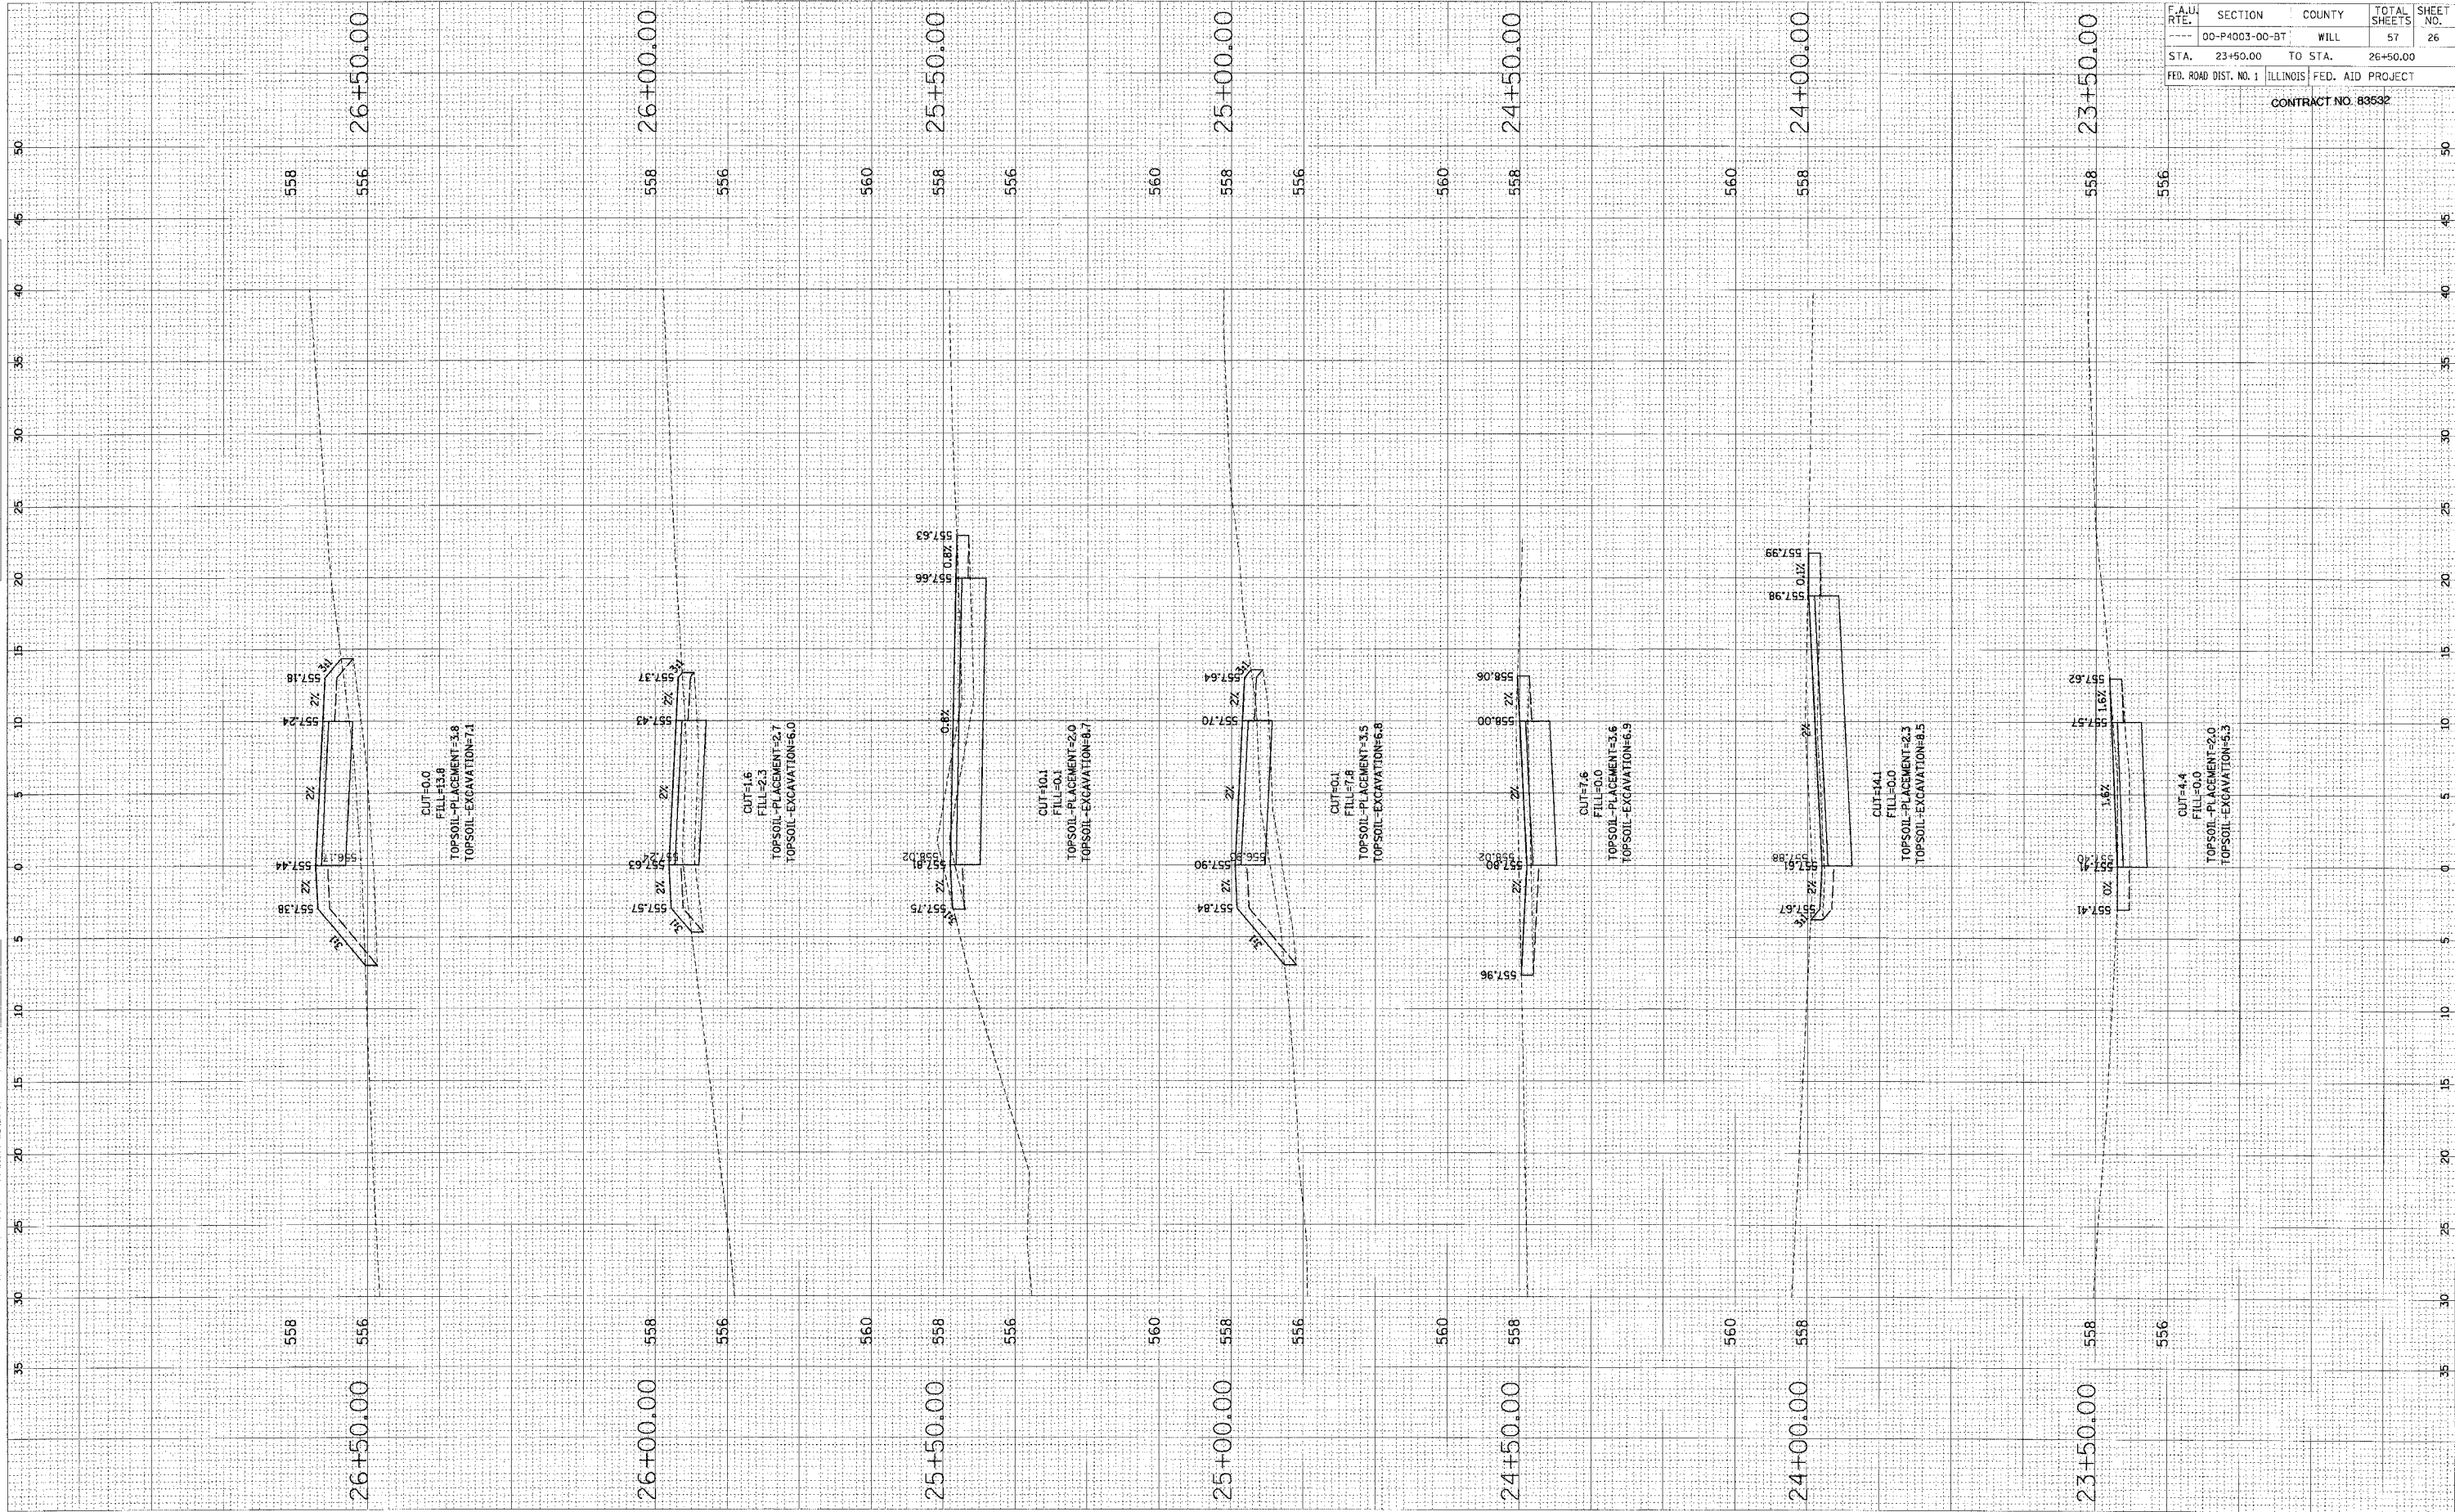

F.A.U. RTE.	SECTION	COUNTY	TOTAL SHEETS	SHEET NO.
00-P4003-00-BT	WILL		57	26
STA. 23+50.00	TO STA.	26+50.00		
FED. ROAD DIST. NO. 1 ILLINOIS FED. AID PROJECT				

CONTRACT NO. 83632