


FINAL SURVEY DRAWING PLOTTED
 NOT FOR CONSTRUCTION
 DATE: _____ BY: _____

ORIGINAL SURVEY DRAWING PLOTTED
 NOT FOR CONSTRUCTION
 DATE: _____ BY: _____

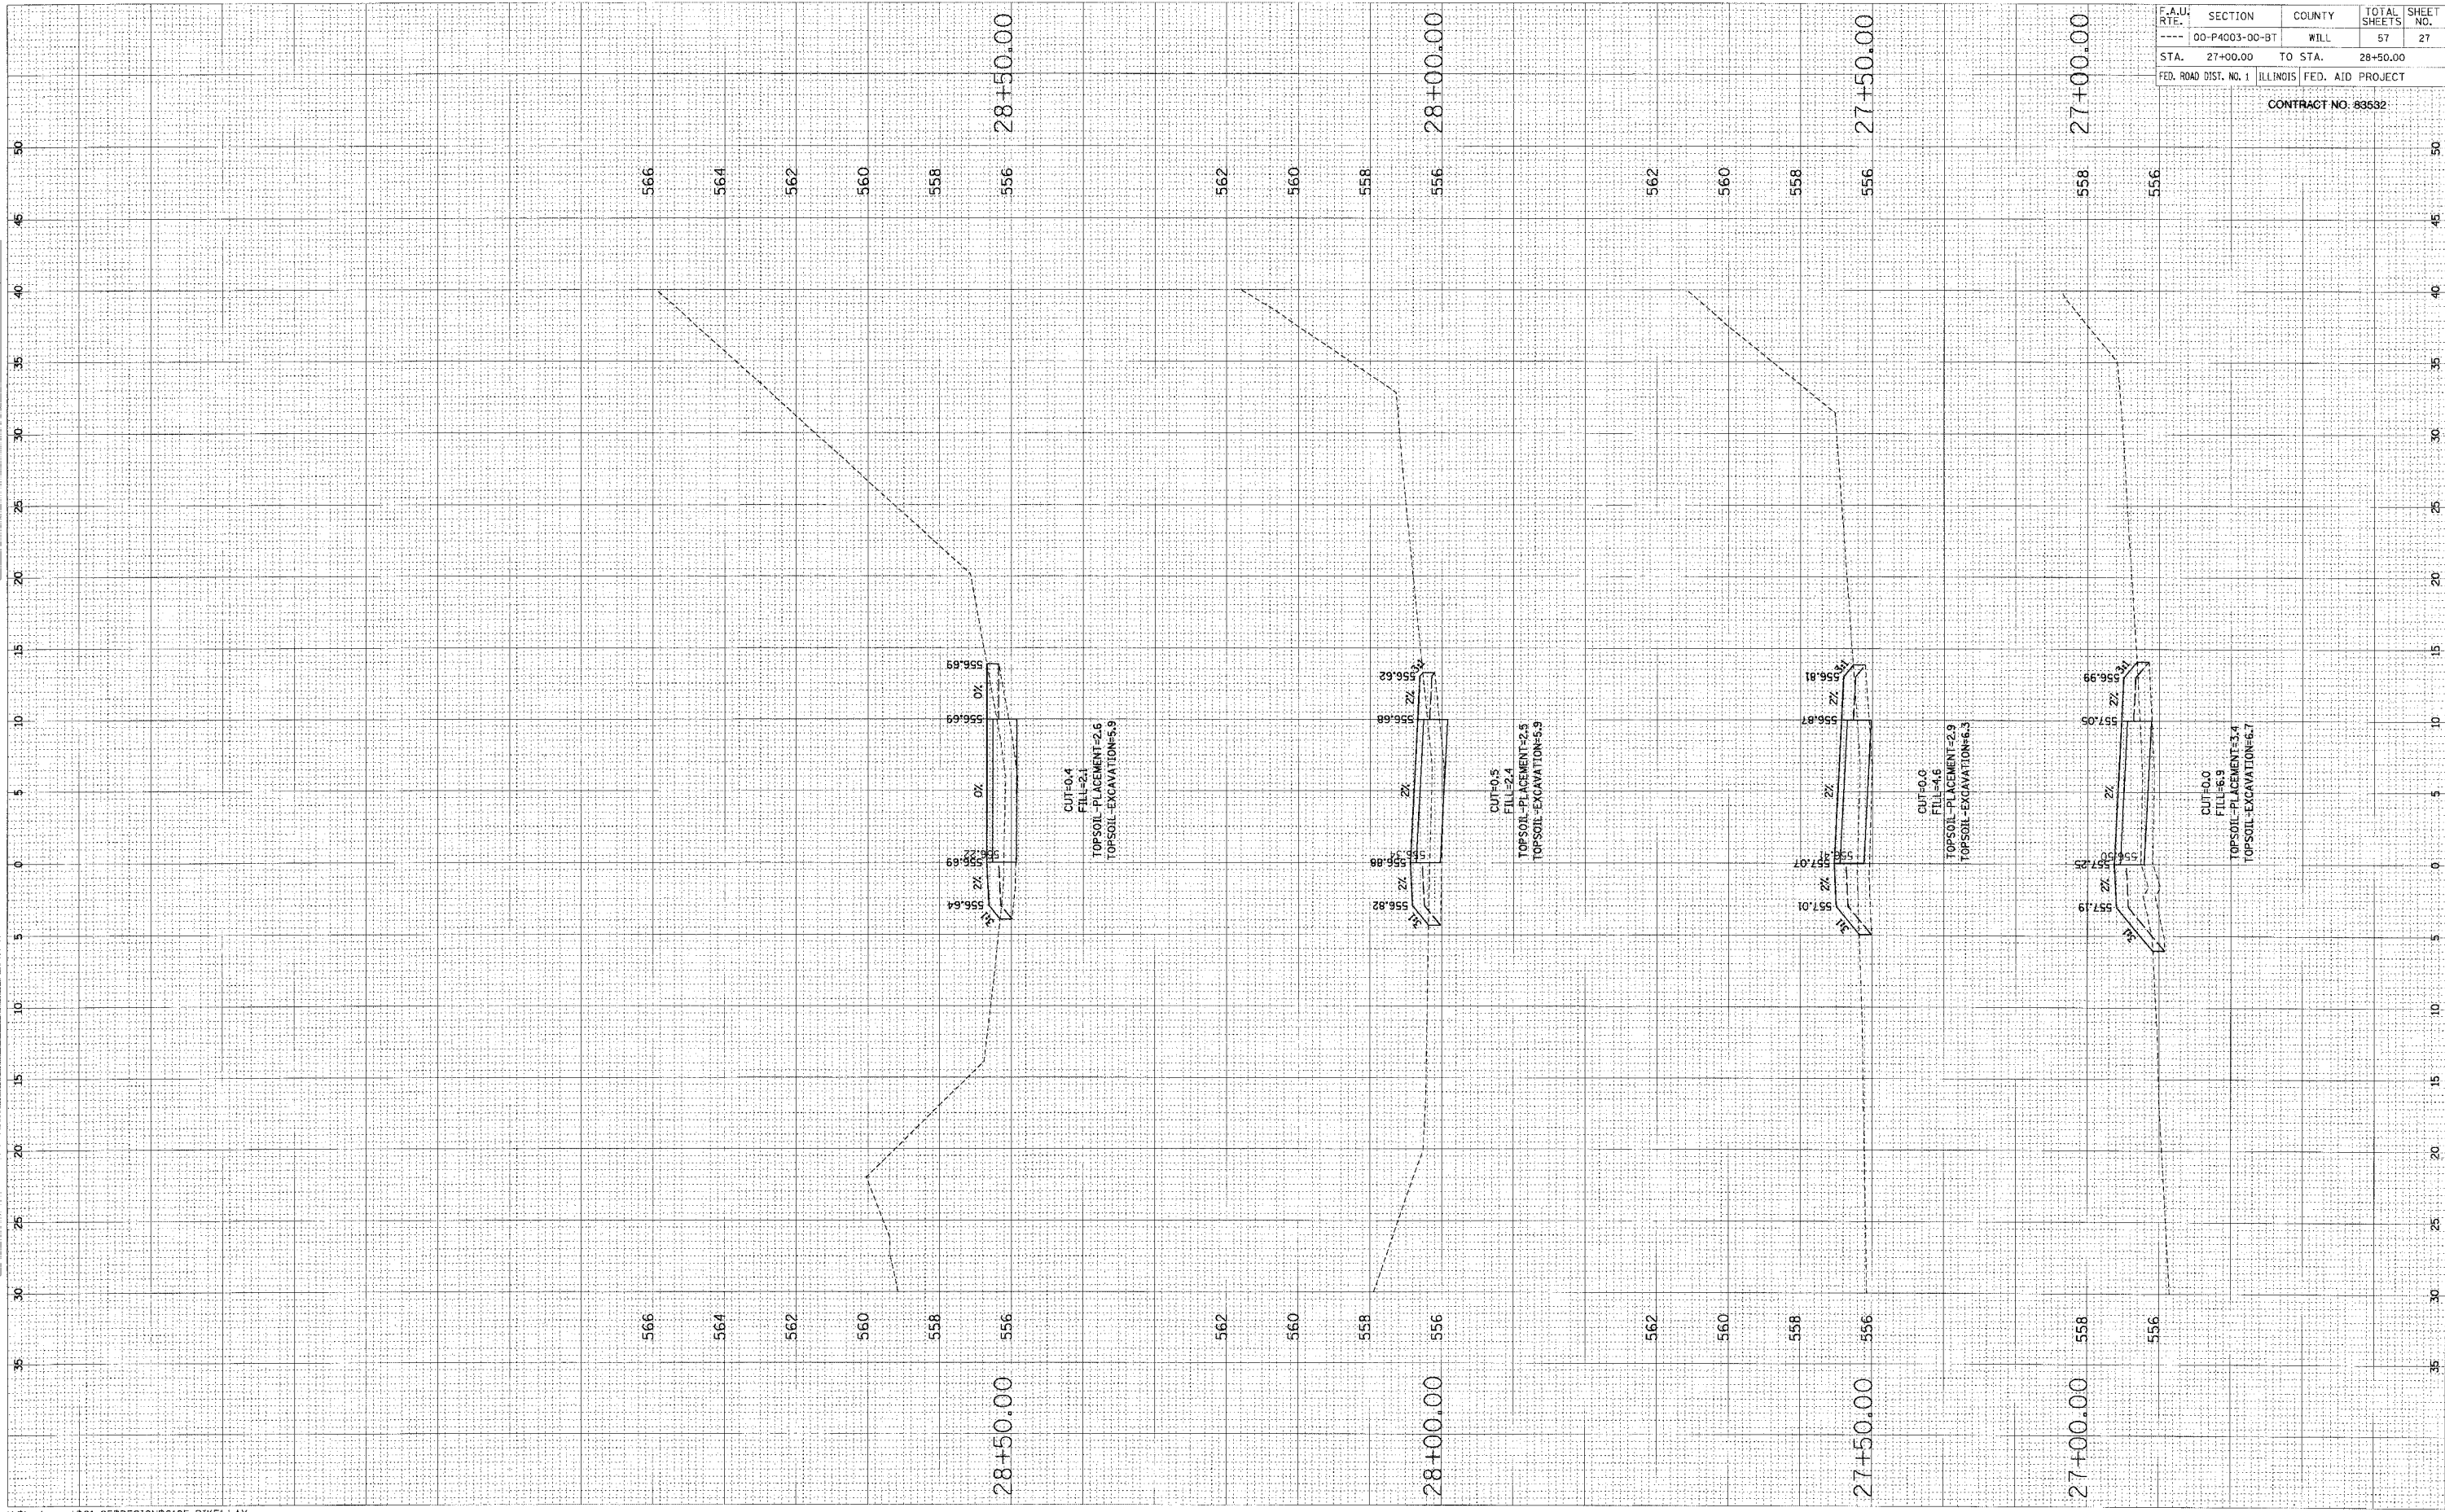

F.A.U. RTE.	SECTION	COUNTY	TOTAL SHEETS	SHEET NO.
----	00-P4003-00-9T	WILL	57	27
STA.	27+00.00	TO STA.	28+50.00	
FED. ROAD DIST. NO. 1 ILLINOIS FED. AID PROJECT				

CONTRACT NO. 83532