


ORIGINAL SUPPLY NOTE BOOK NO. _____
 COPIED FROM _____
 DATE _____
 BY _____

ORIGINAL SUPPLY NOTE BOOK NO. _____
 COPIED FROM _____
 DATE _____
 BY _____

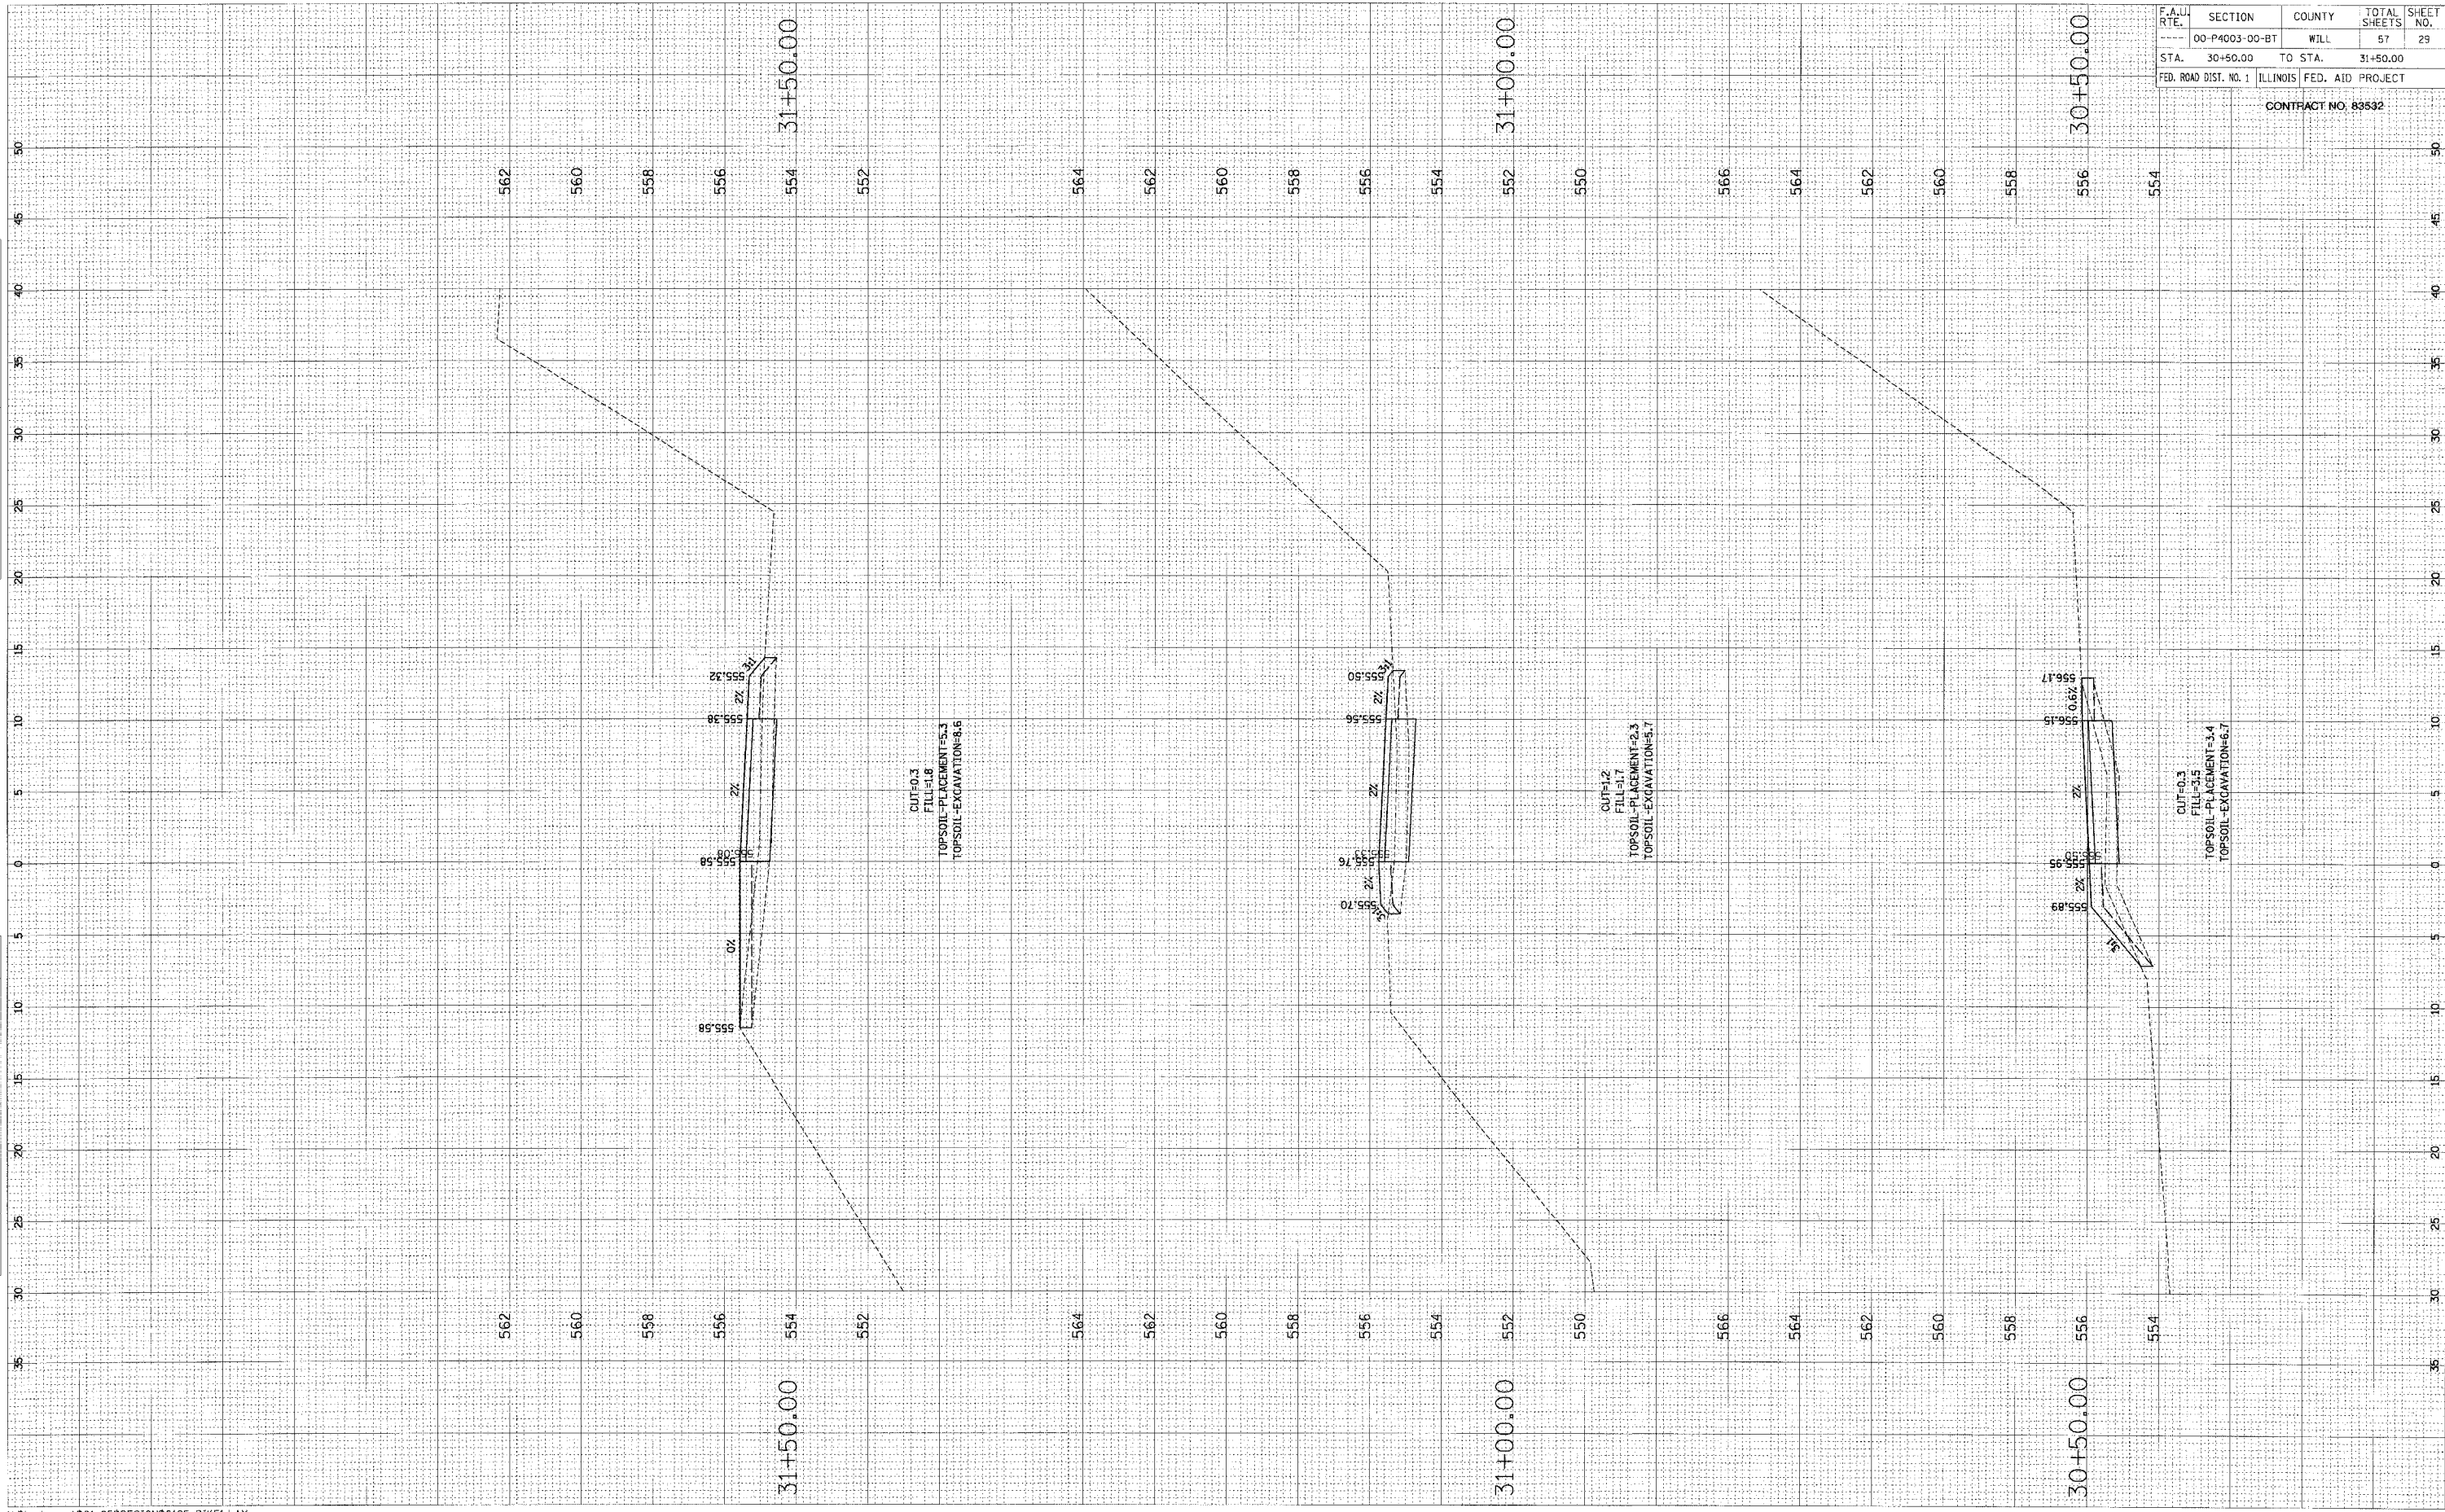

F.A.U. RTE.	SECTION	COUNTY	TOTAL SHEETS	SHEET NO.
00-P4003-00-BT	WILL		57	29
STA. 30+50.00 TO STA. 31+50.00				
FED. ROAD DIST. NO. 1 ILLINOIS FED. AID PROJECT				

CONTRACT NO. 83532