


FINAL SURVEY	CONTRACT NO.	DATE
NOTE BOOK	PLAT NO.	BY
NO.	AREAS CHECKED	

ORIGINAL SURVEY	CONTRACT NO.	DATE
NOTE BOOK	PLAT NO.	BY
NO.	AREAS CHECKED	

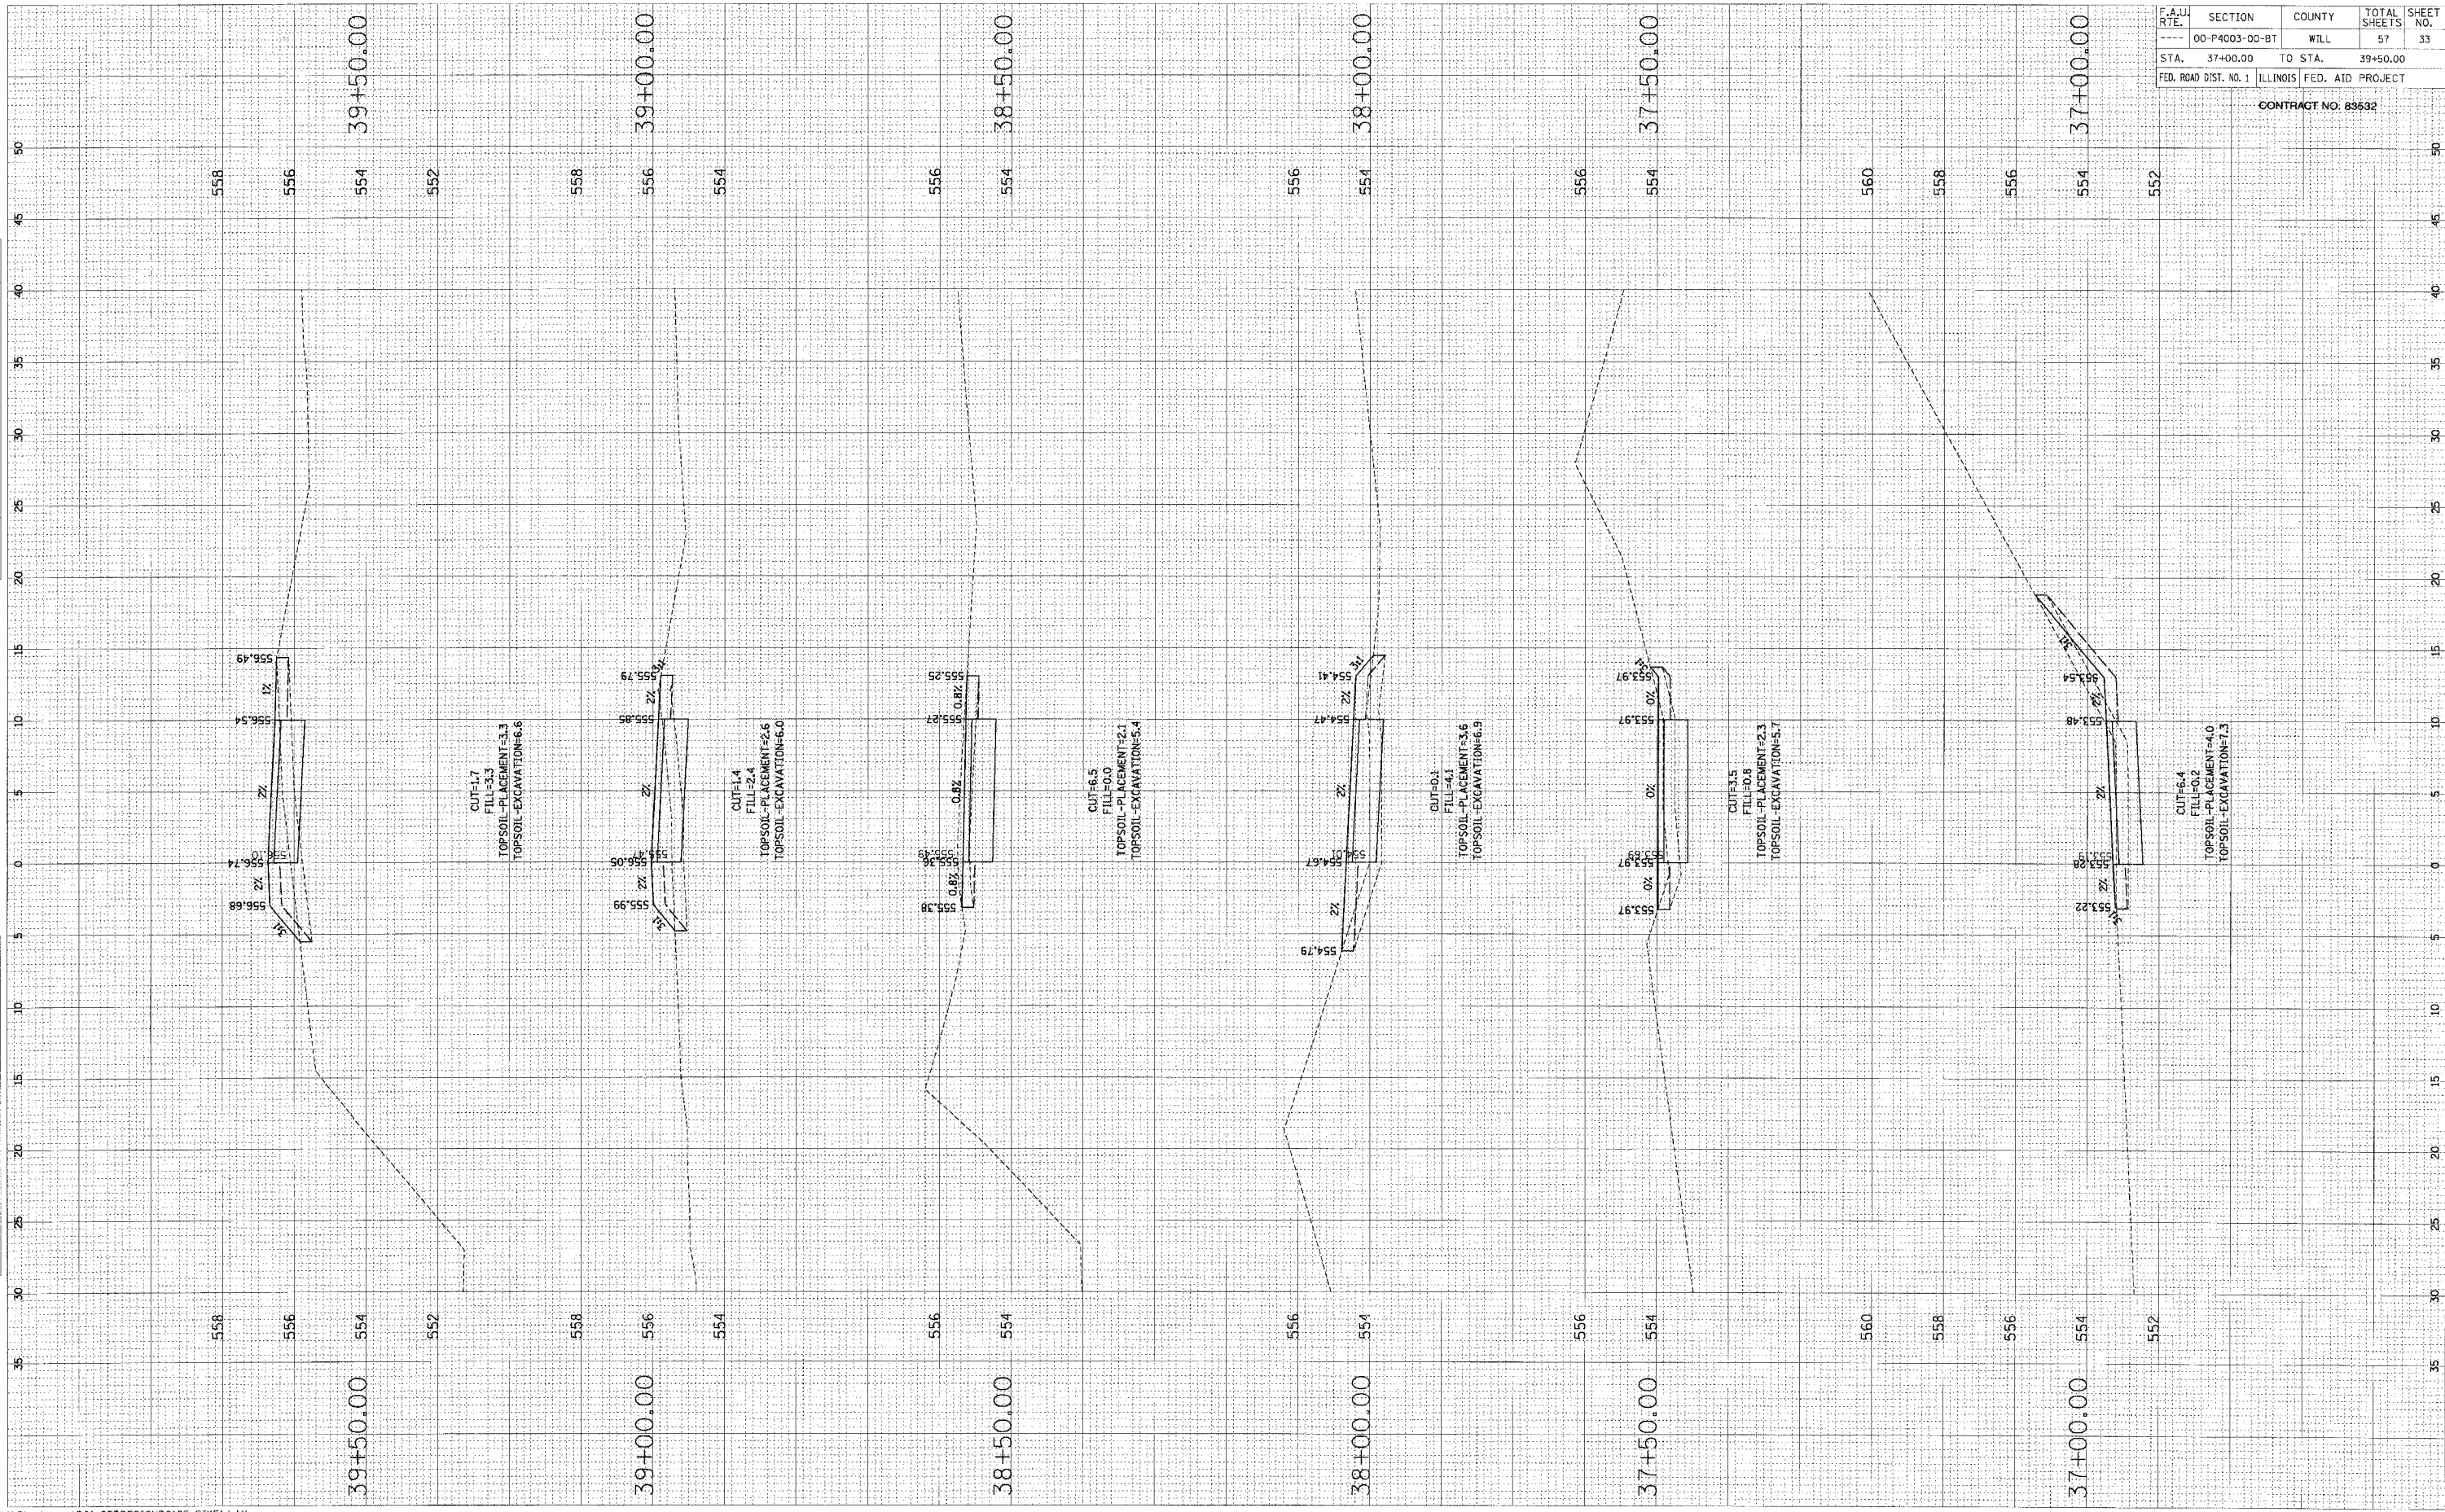

F.A. RTE.	SECTION	COUNTY	TOTAL SHEETS	SHEET NO.
00-P4003-00-BT	WILL	57	33	
STA. 37+00.00	TO STA. 39+50.00			
FED. ROAD DIST. NO. 1 ILLINOIS FED. AID PROJECT				

CONTRACT NO. 83532