

FINAL
SURVEY
NOTICE BOOK
NO. _____


DATE PLOTTED _____
DATE CHECKED _____

BY _____

ORIGINAL
SURVEY
NOTICE BOOK
NO. _____

DATE PLOTTED _____
DATE CHECKED _____

BY _____

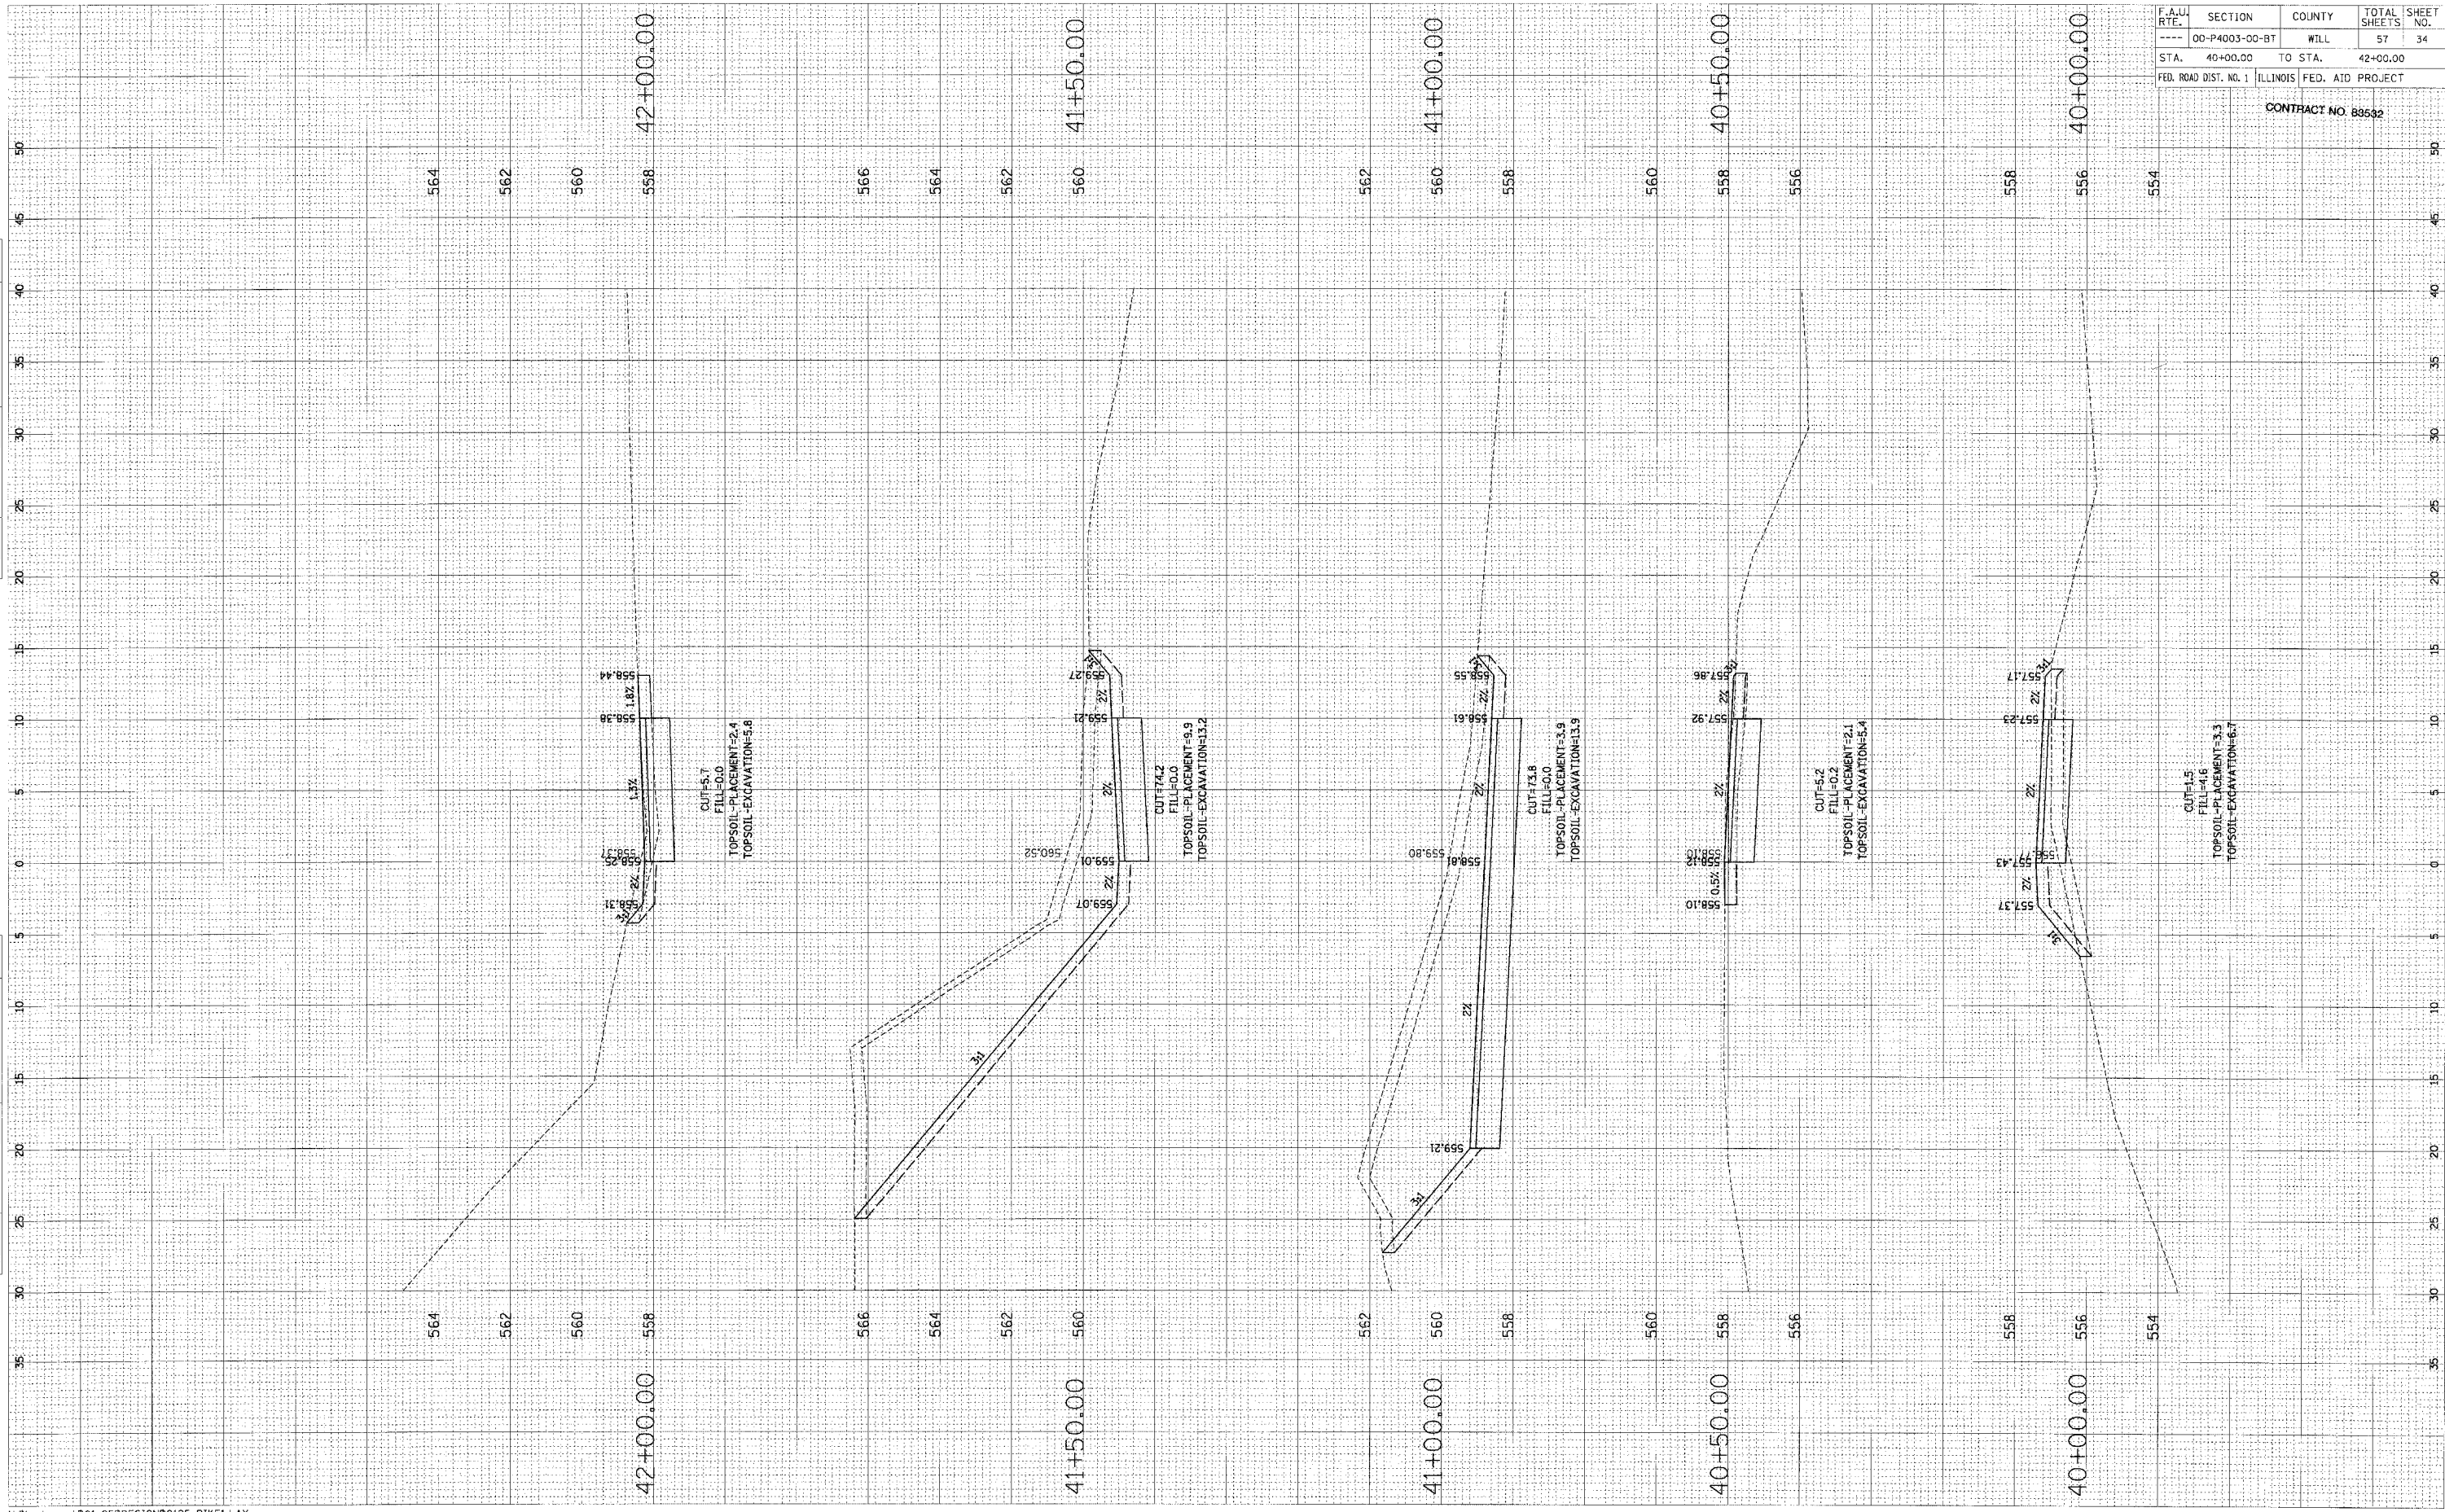

F.A.U. RTE.	SECTION	COUNTY	TOTAL SHEETS	SHEET NO.
----	00-P4003-00-BT	WILL	57	34
STA.	40+00.00	TO STA.	42+00.00	
FED. ROAD DIST. NO. 1 ILLINOIS FED. AID PROJECT				

CONTRACT NO. 88532