


FINAL SURVEY PLOTTED PLATE NO. DATE

ORIGINAL SURVEY PLOTTED PLATE NO. DATE

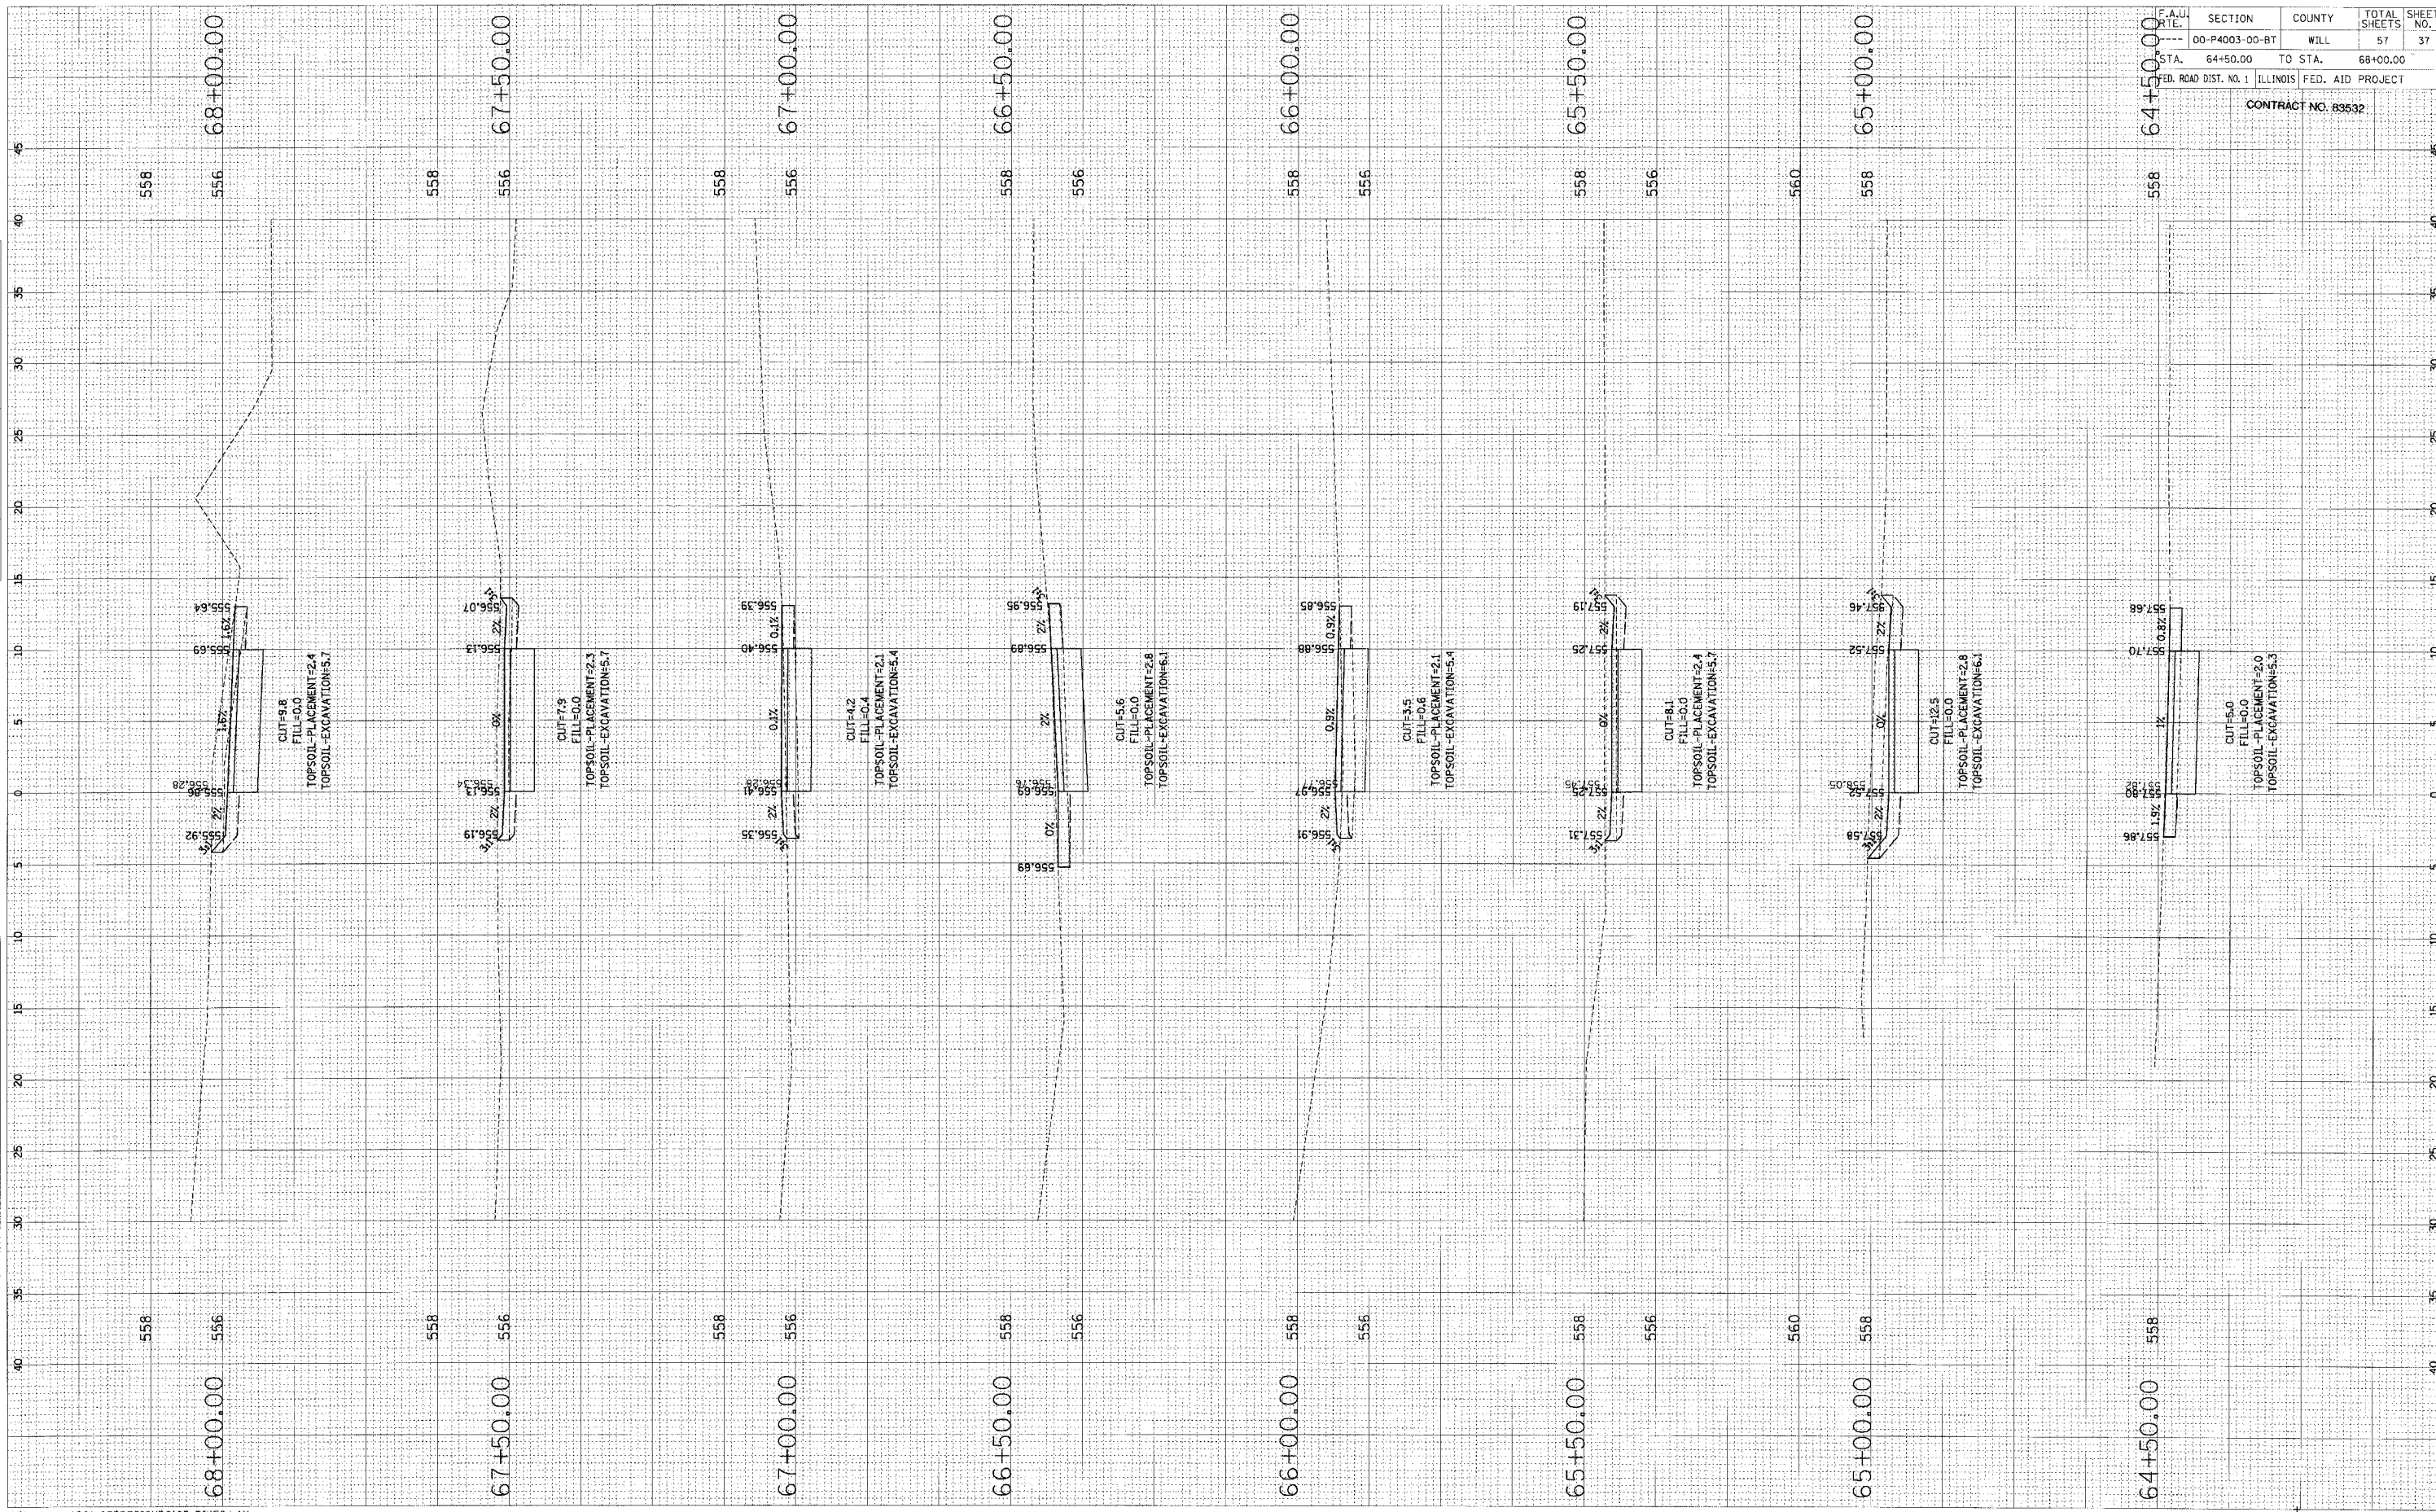

F.A.U. DIST. NO.	SECTION	COUNTY	TOTAL SHEETS	SHEET NO.
---	00-P4003-00-BT	WILL	57	37
STA.	64+50.00	TO STA.	68+00.00	
FED. ROAD DIST. NO. 1 ILLINOIS FED. AID PROJECT				
CONTRACT NO. 83532				