


FINAL SURVEY NOTE BOOK NO.	DESIGNED BY	DATE
PLOTTED		
APPAS		
APPROVED		

ORIGINAL SURVEY NOTE BOOK NO.	DESIGNED BY	DATE
PLOTTED		
APPAS		
APPROVED		

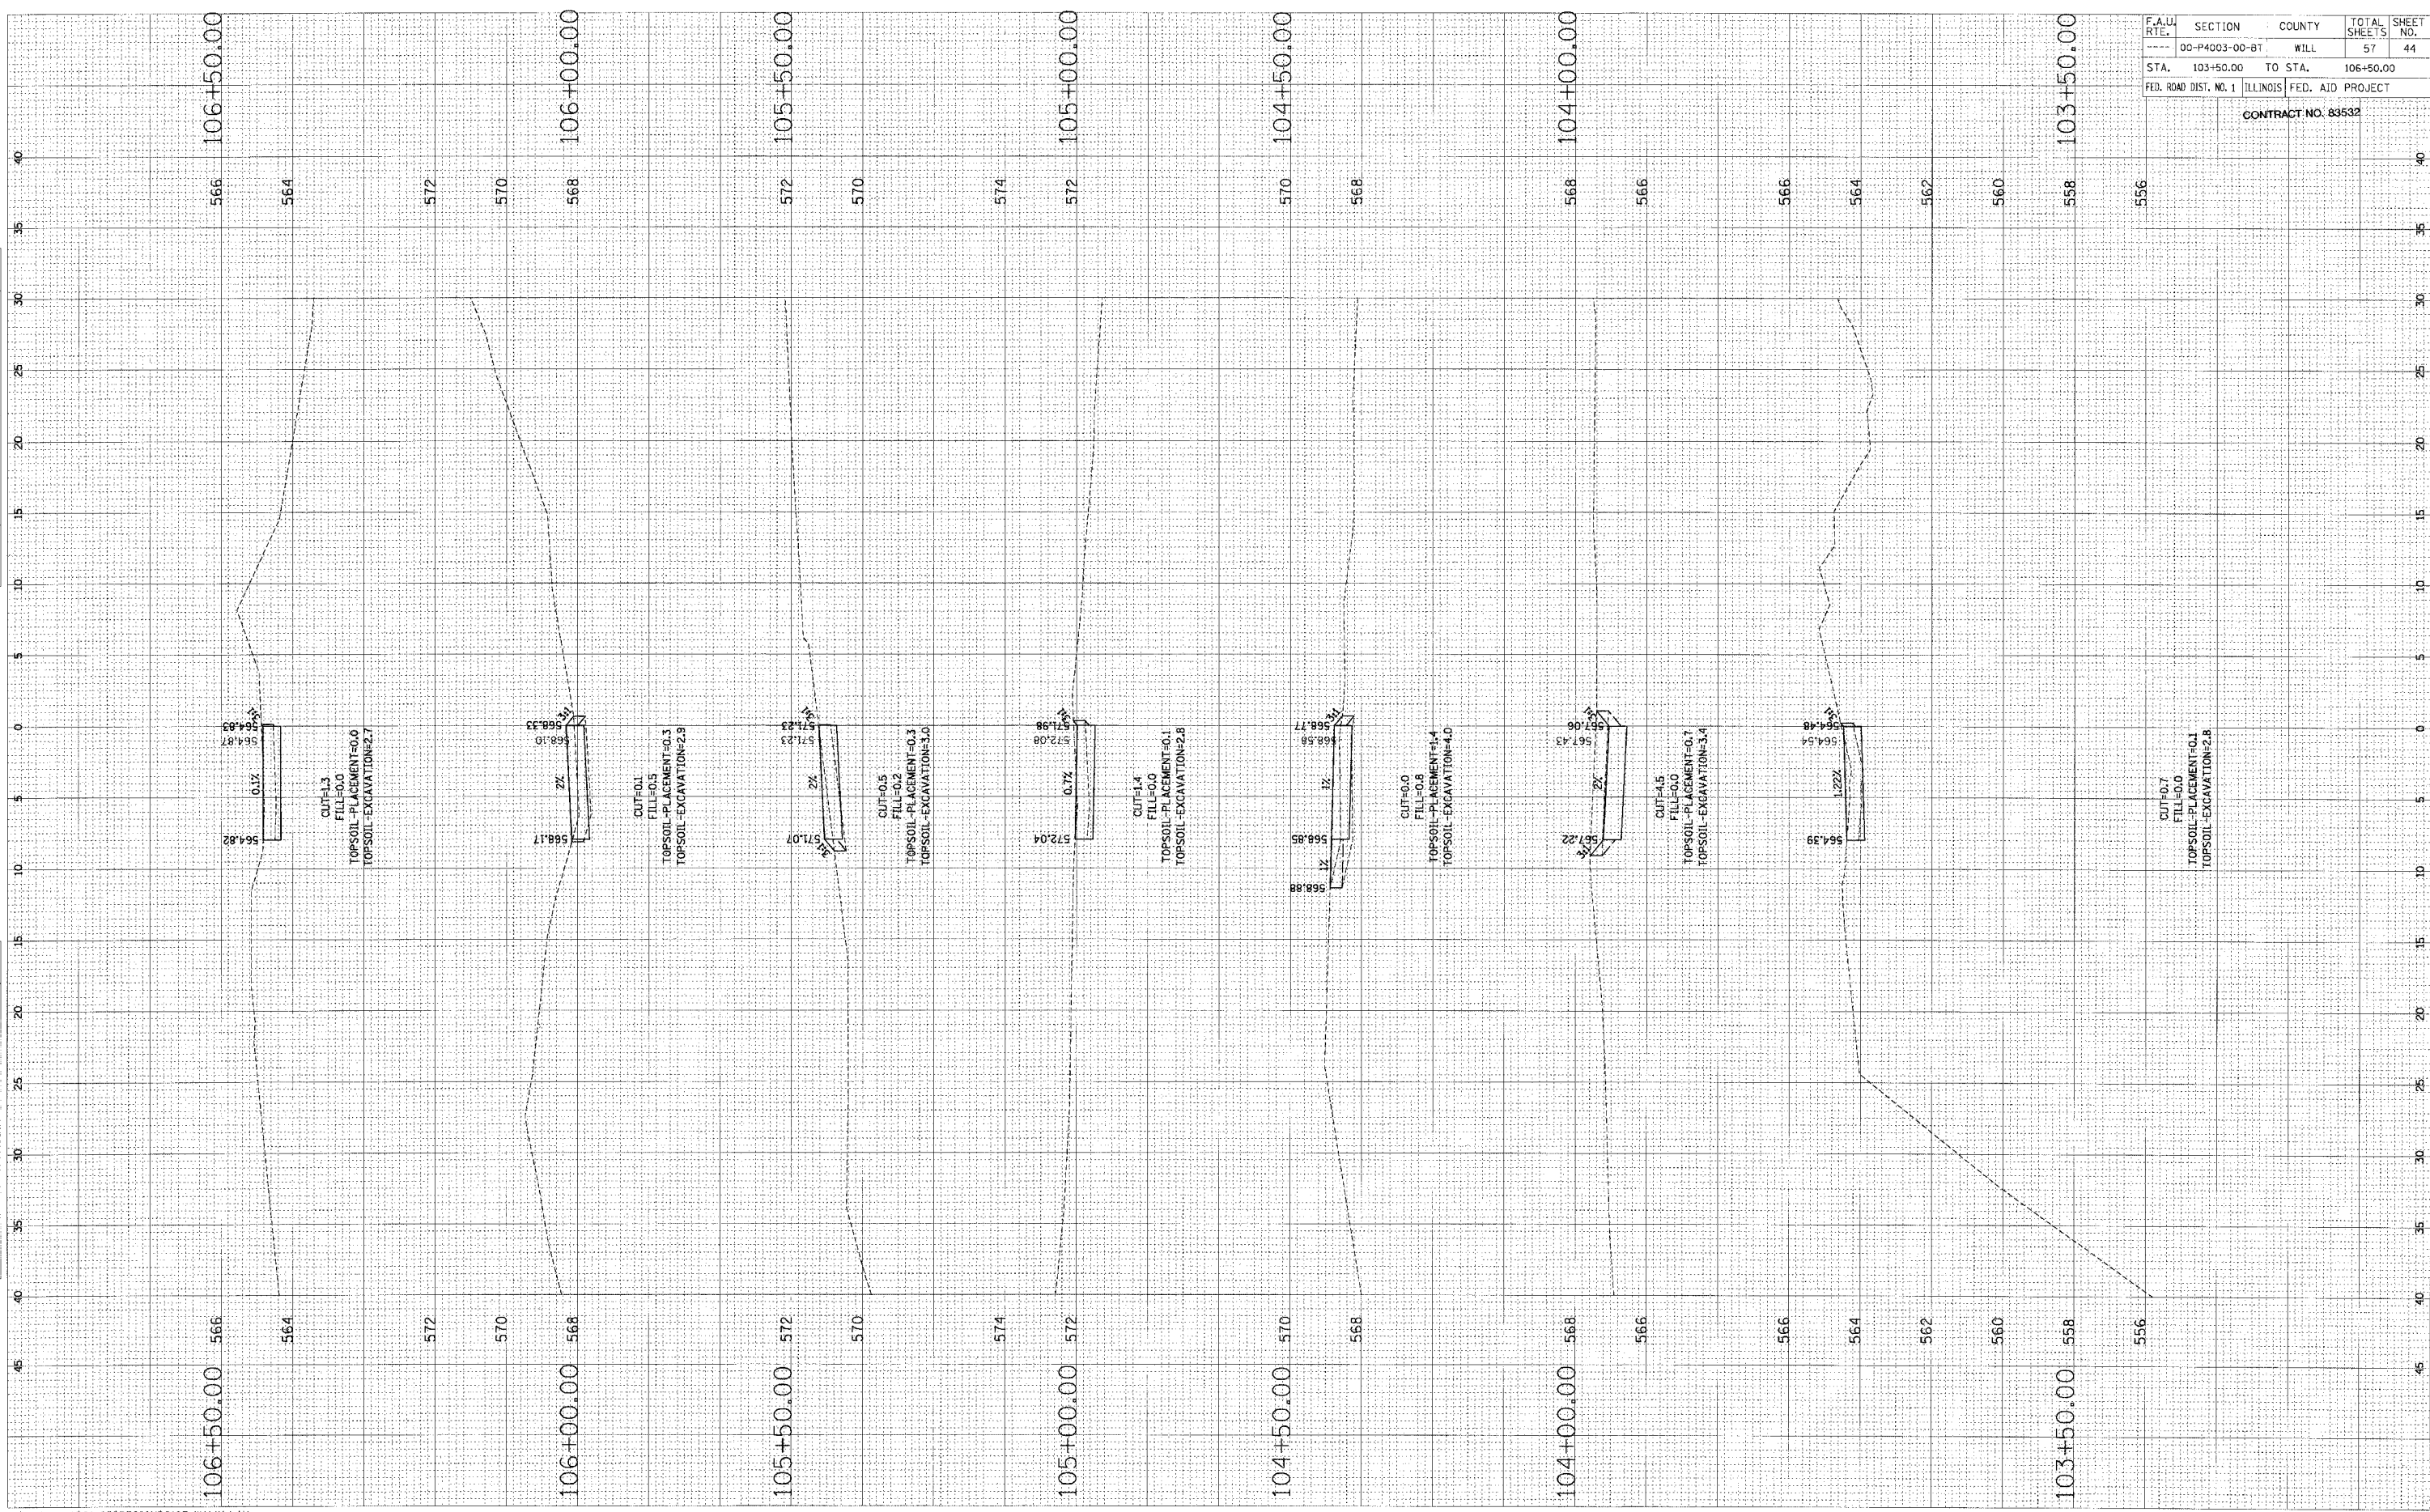

F.A. DIST. NO.	SECTION	COUNTY	TOTAL SHEETS	SHEET NO.
00-P4003-00-BT	WILL		57	44
STA. 103+50.00	TO STA.	106+50.00		
FED. ROAD DIST. NO. 1		ILLINOIS	FED. AID PROJECT	
CONTRACT NO. 83532				