


FINAL SURVEY	ADJUSTED	BY	DATE
NOTE BOOK	PLOTTED		
	TEMP. DATE		
	AREAS CHECKED		
	NO.		

ORIGINAL SURVEY	BY	DATE
NOTE BOOK		

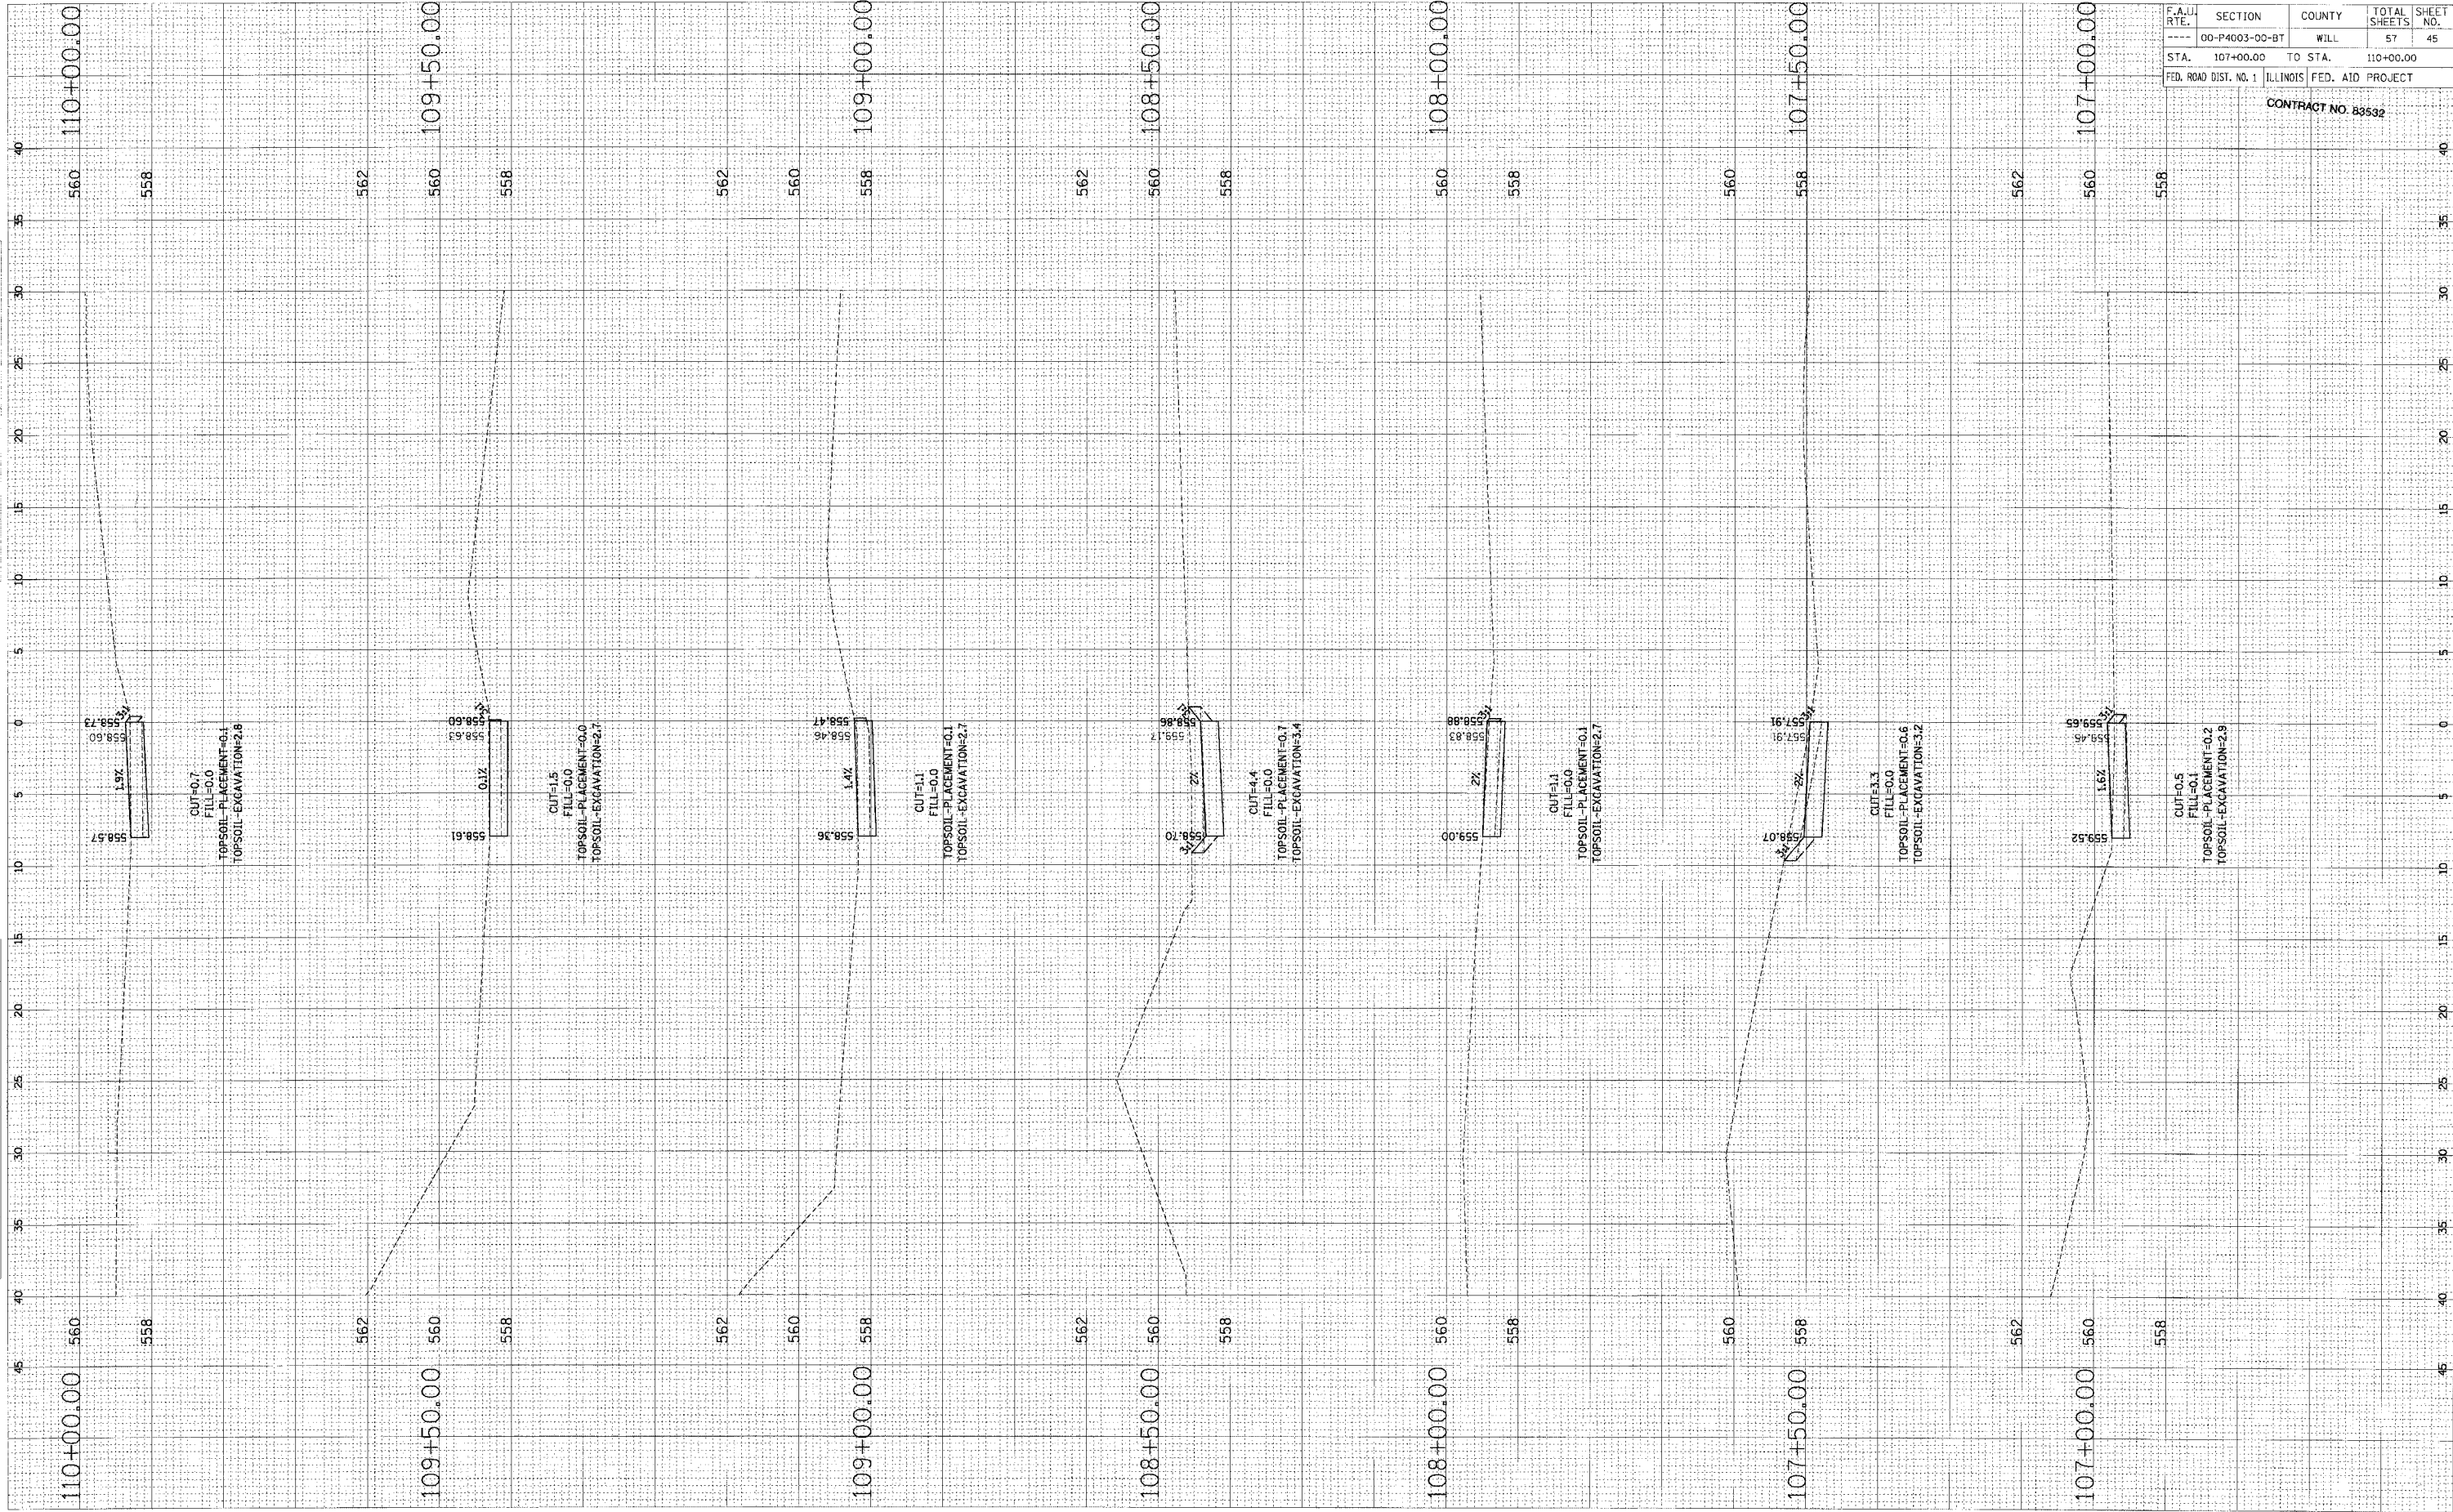

F.A.U. RTE.	SECTION	COUNTY	TOTAL SHEETS	SHEET NO.
---	00-P4003-00-BT	WILL	57	45
STA.	107+00.00	TO STA.	110+00.00	
FED. ROAD DIST. NO. 1 ILLINOIS FED. AID PROJECT				

CONTRACT NO. 83532