


FINAL	DATE	BY	DATE
SUPPLY			
NOTE BOOK			
NO.			

ORIGINAL	DATE	BY	DATE
SURVEY			
NOTE BOOK			
NO.			

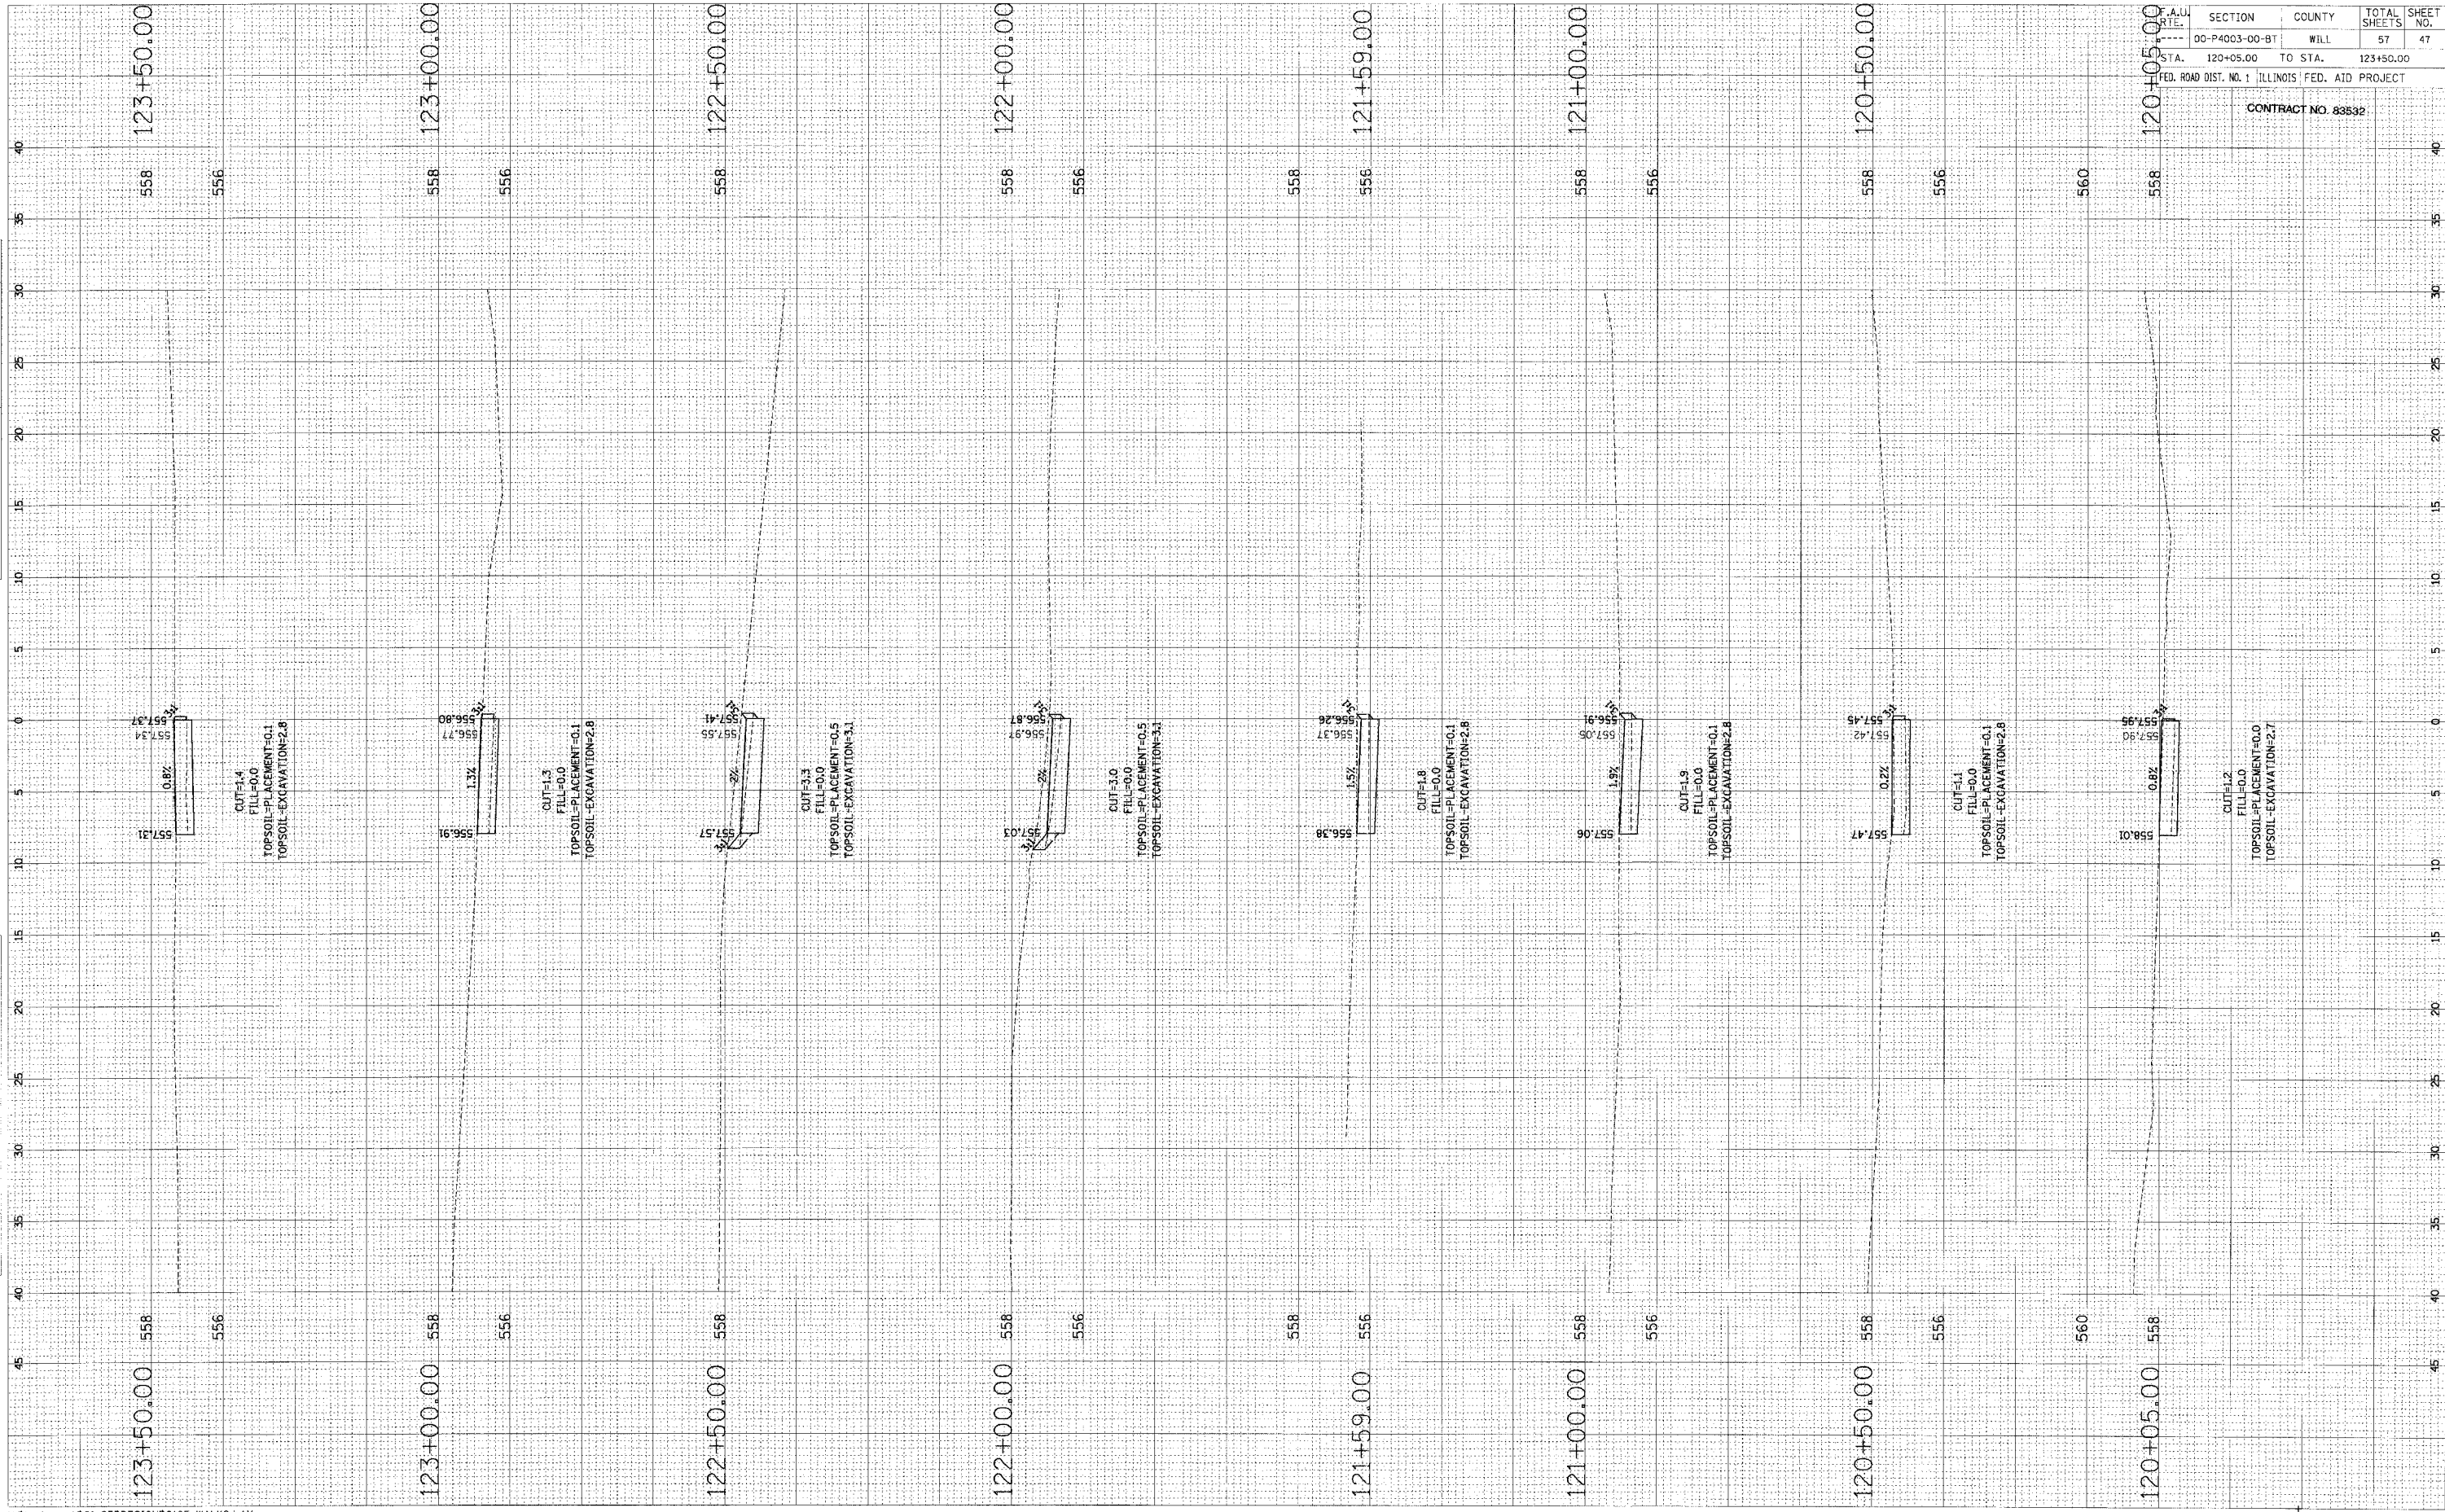

F.A.U. RITE.	SECTION	COUNTY	TOTAL SHEETS	SHEET NO.
---	00-P4003-00-BT	WILL	57	47
STA.	120+05.00	TO STA.	123+50.00	
FED. ROAD DIST. NO. 1 ILLINOIS FED. AID PROJECT				

CONTRACT NO. 83532