


FINAL SURVEY	SURVEYED	BY	DATE
NOTE BOOK	FLOTTED		
AREAS CHECKED	DATE		
NO.			

ORIGINAL SURVEY	SURVEYED	BY	DATE
NOTE BOOK	FLOTTED		
AREAS CHECKED	DATE		
NO.			

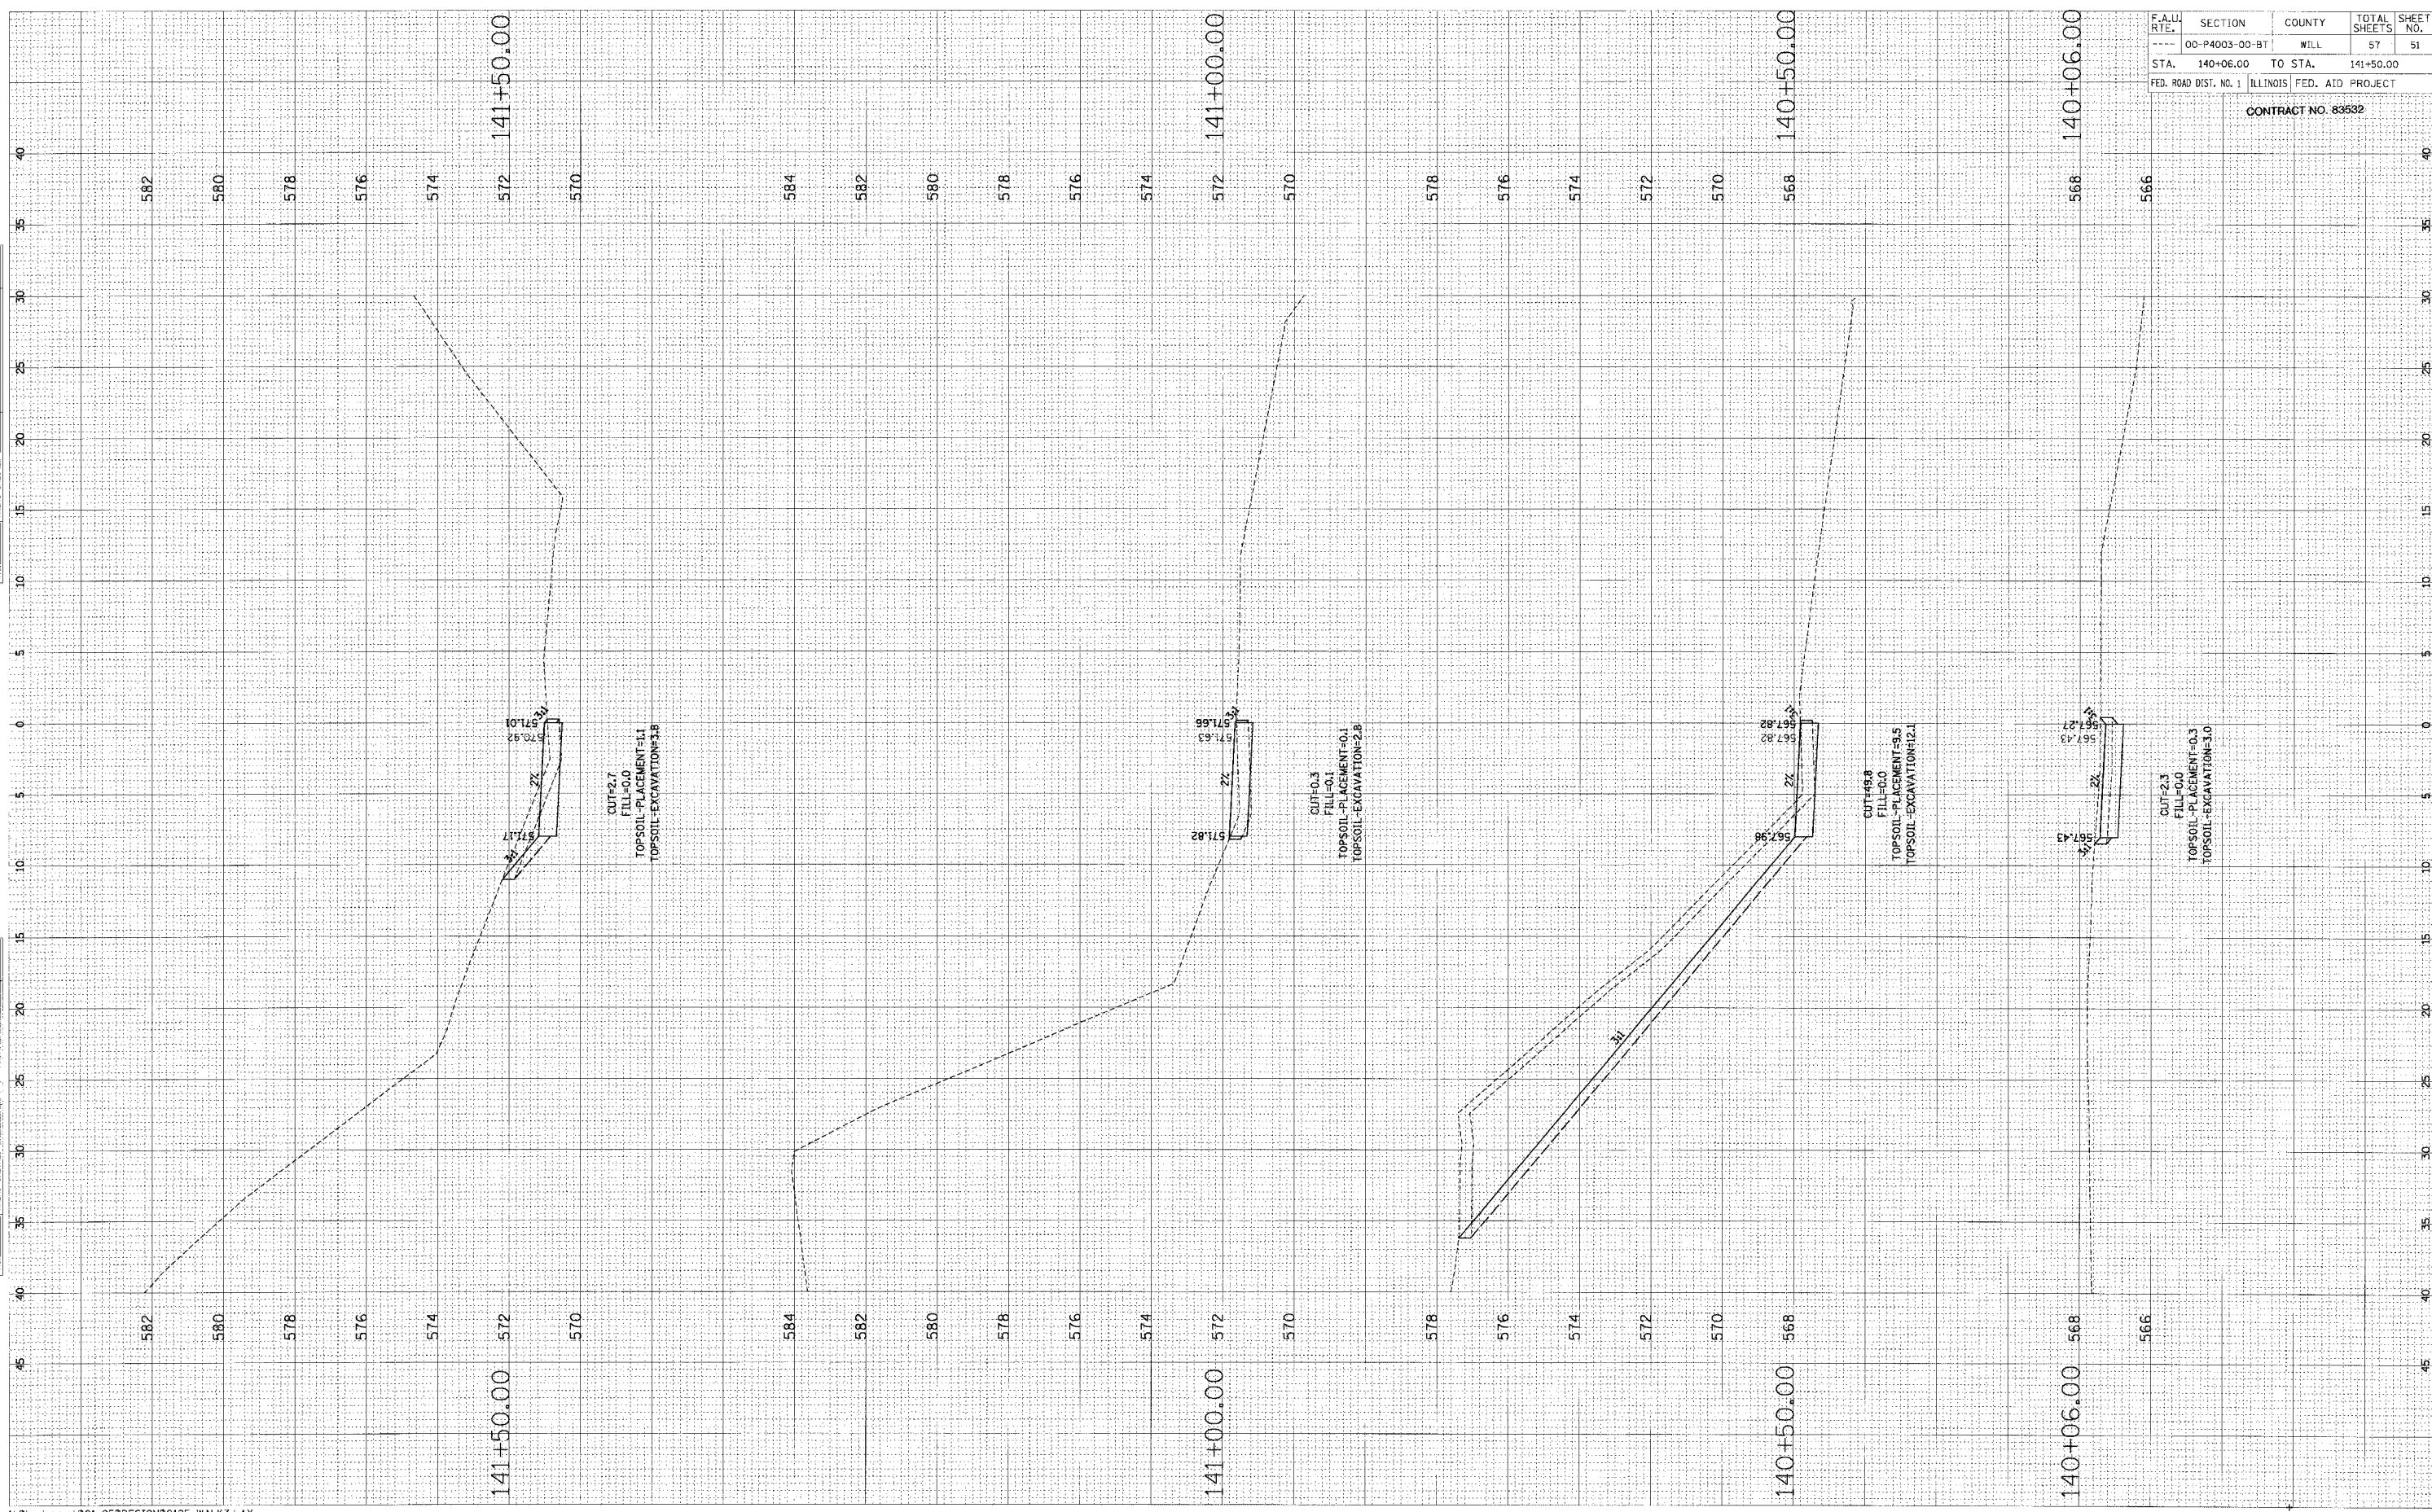

F.A.U. RTE.	SECTION	COUNTY	TOTAL SHEETS	SHEET NO.
---	00-P4003-00-BT	WILL	57	51
STA.	140+06.00	TO STA.	141+50.00	
FED. ROAD DIST. NO. 1	ILLINOIS FED. AID PROJECT			
CONTRACT NO. 83632				