


ORIGINAL SURVEY
 NOTE BOOK
 NO. _____

FINAL SURVEY
 NOTE BOOK
 NO. _____

DATE _____
 BY _____

DATE _____
 BY _____

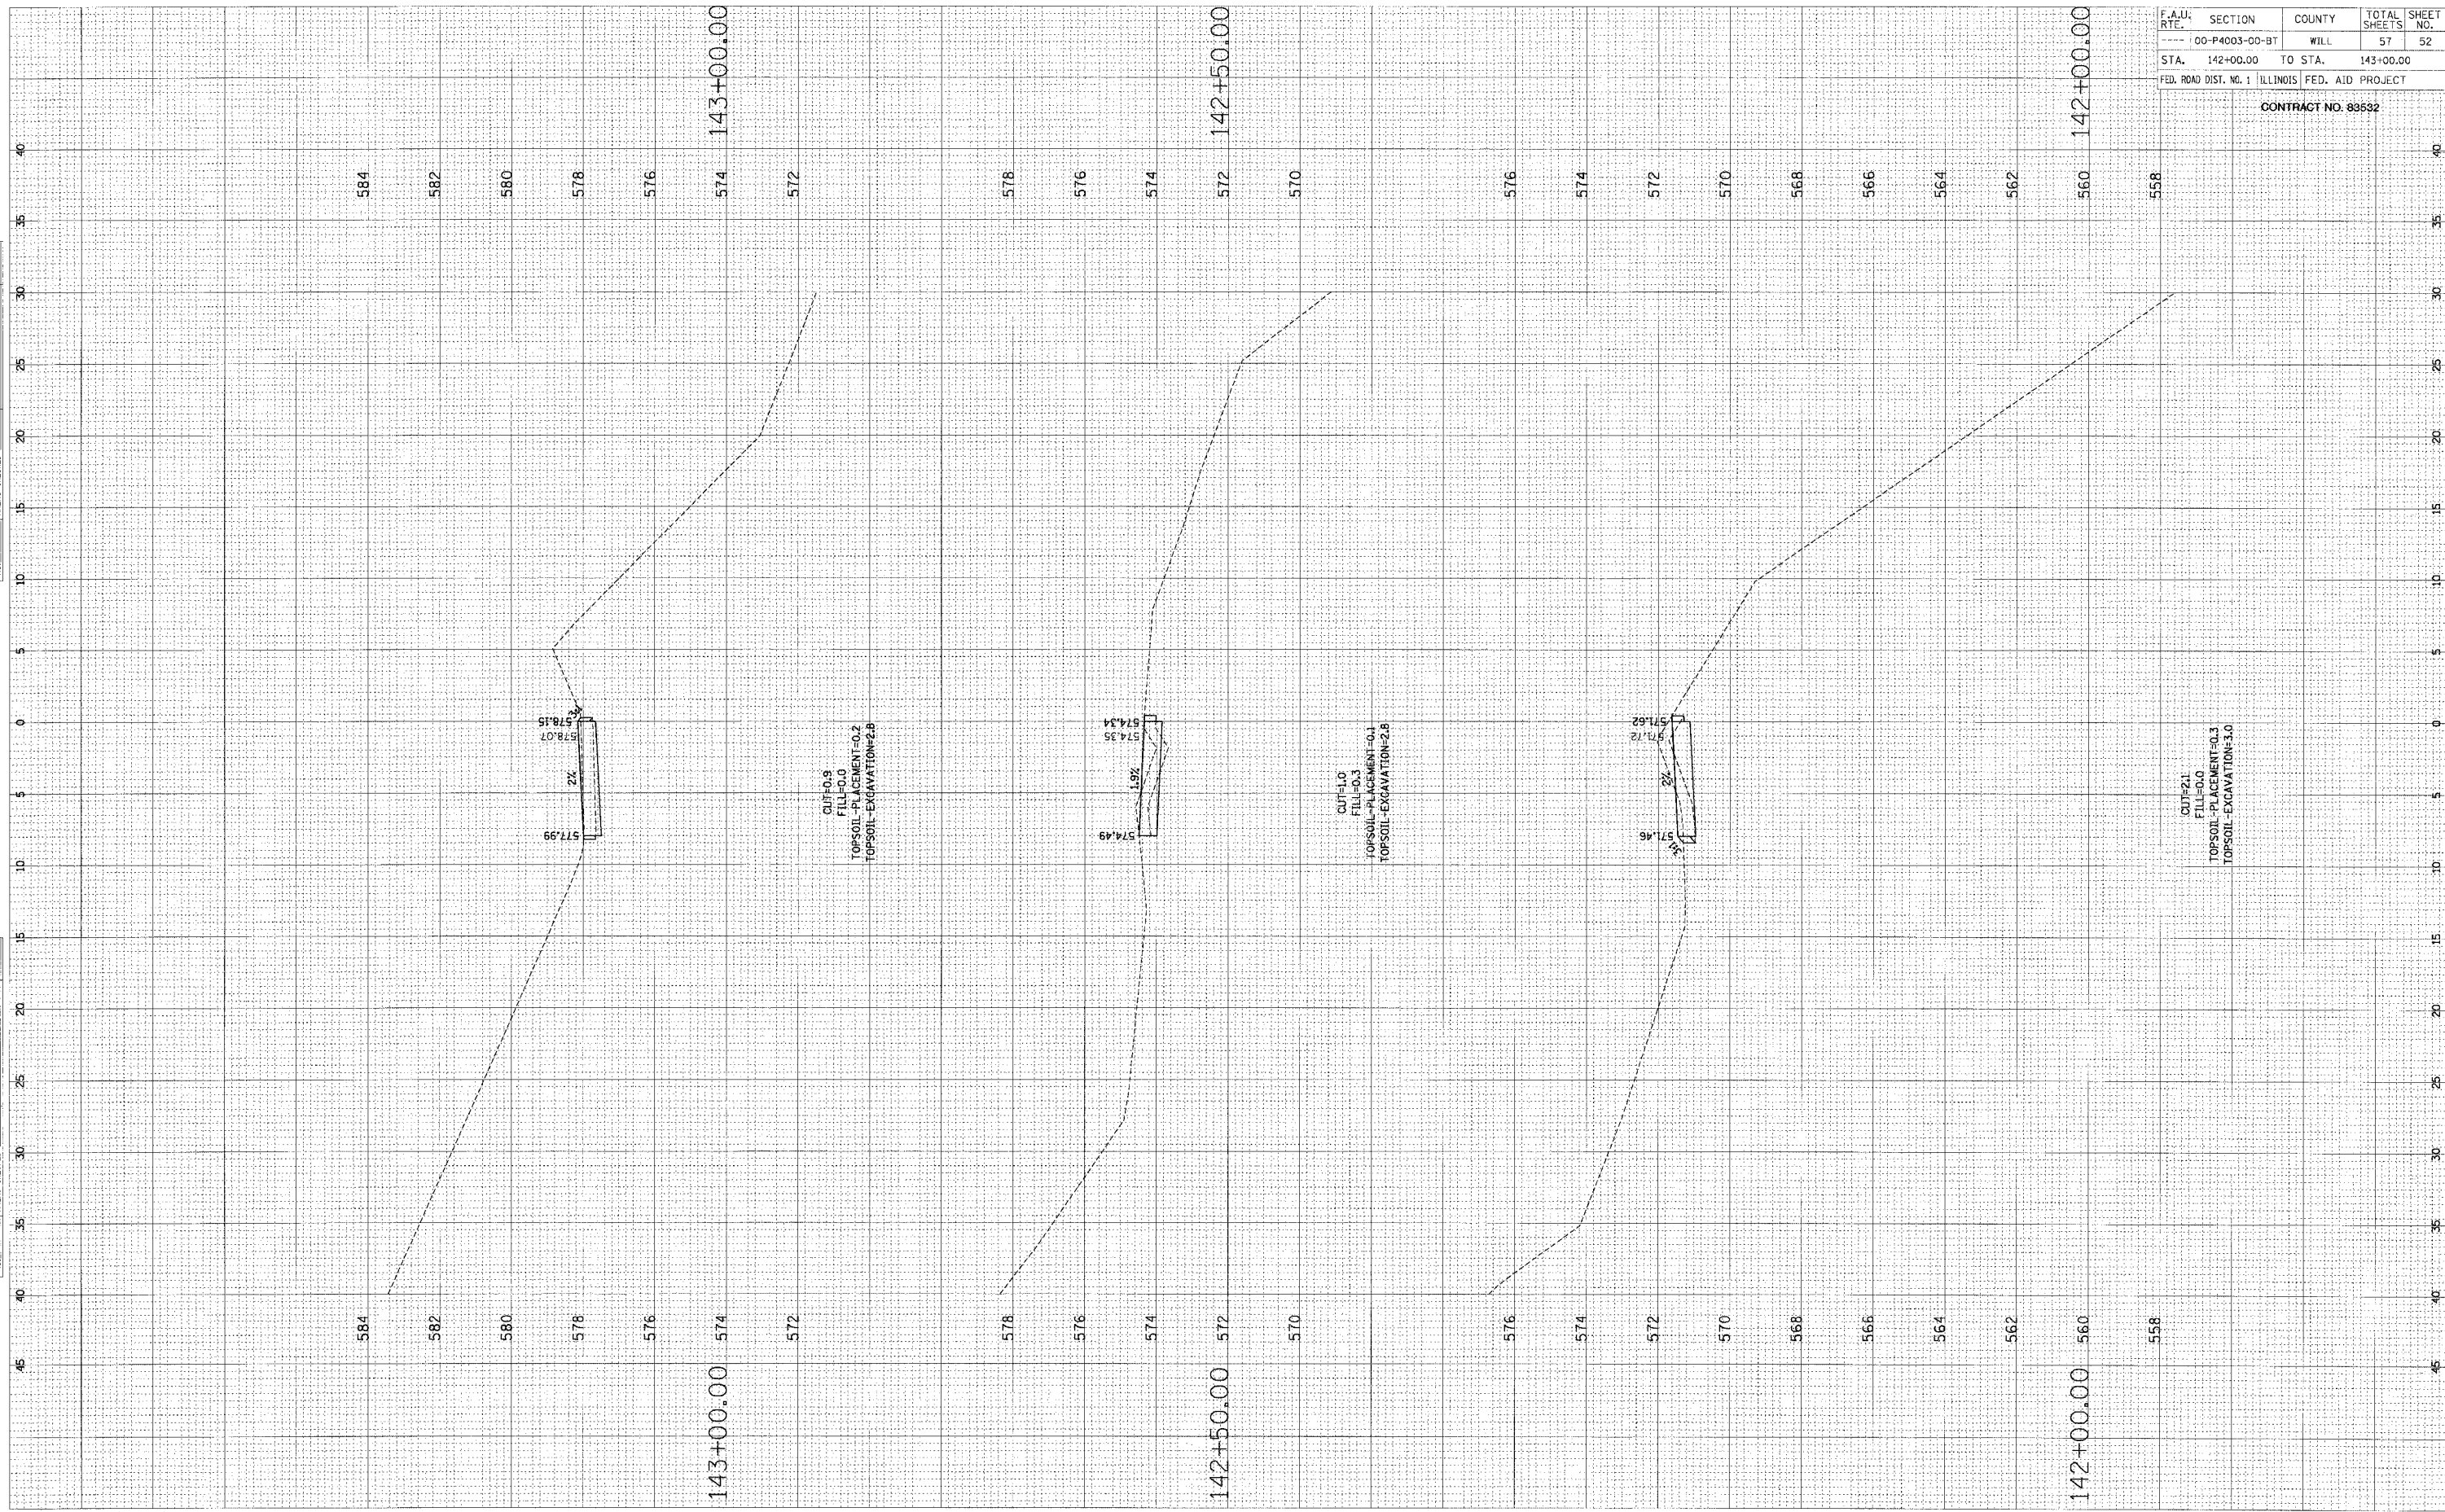

F.A.U. RTE.	SECTION	COUNTY	TOTAL SHEETS	SHEET NO.
00-P4003-00-BT	WILL		57	52
STA. 142+00.00	TO STA. 143+00.00			
FED. ROAD DIST. NO. 1 ILLINOIS FED. AID PROJECT				

CONTRACT NO. 83532