


ORIGINAL SURVEY PLOTTED DATE  
 SURVEY PLOTTED DATE  
 NOTE BOOK NO. AREAS CHECKED

BY DATE  
 SURVEY PLOTTED DATE  
 NOTE BOOK NO. AREAS CHECKED

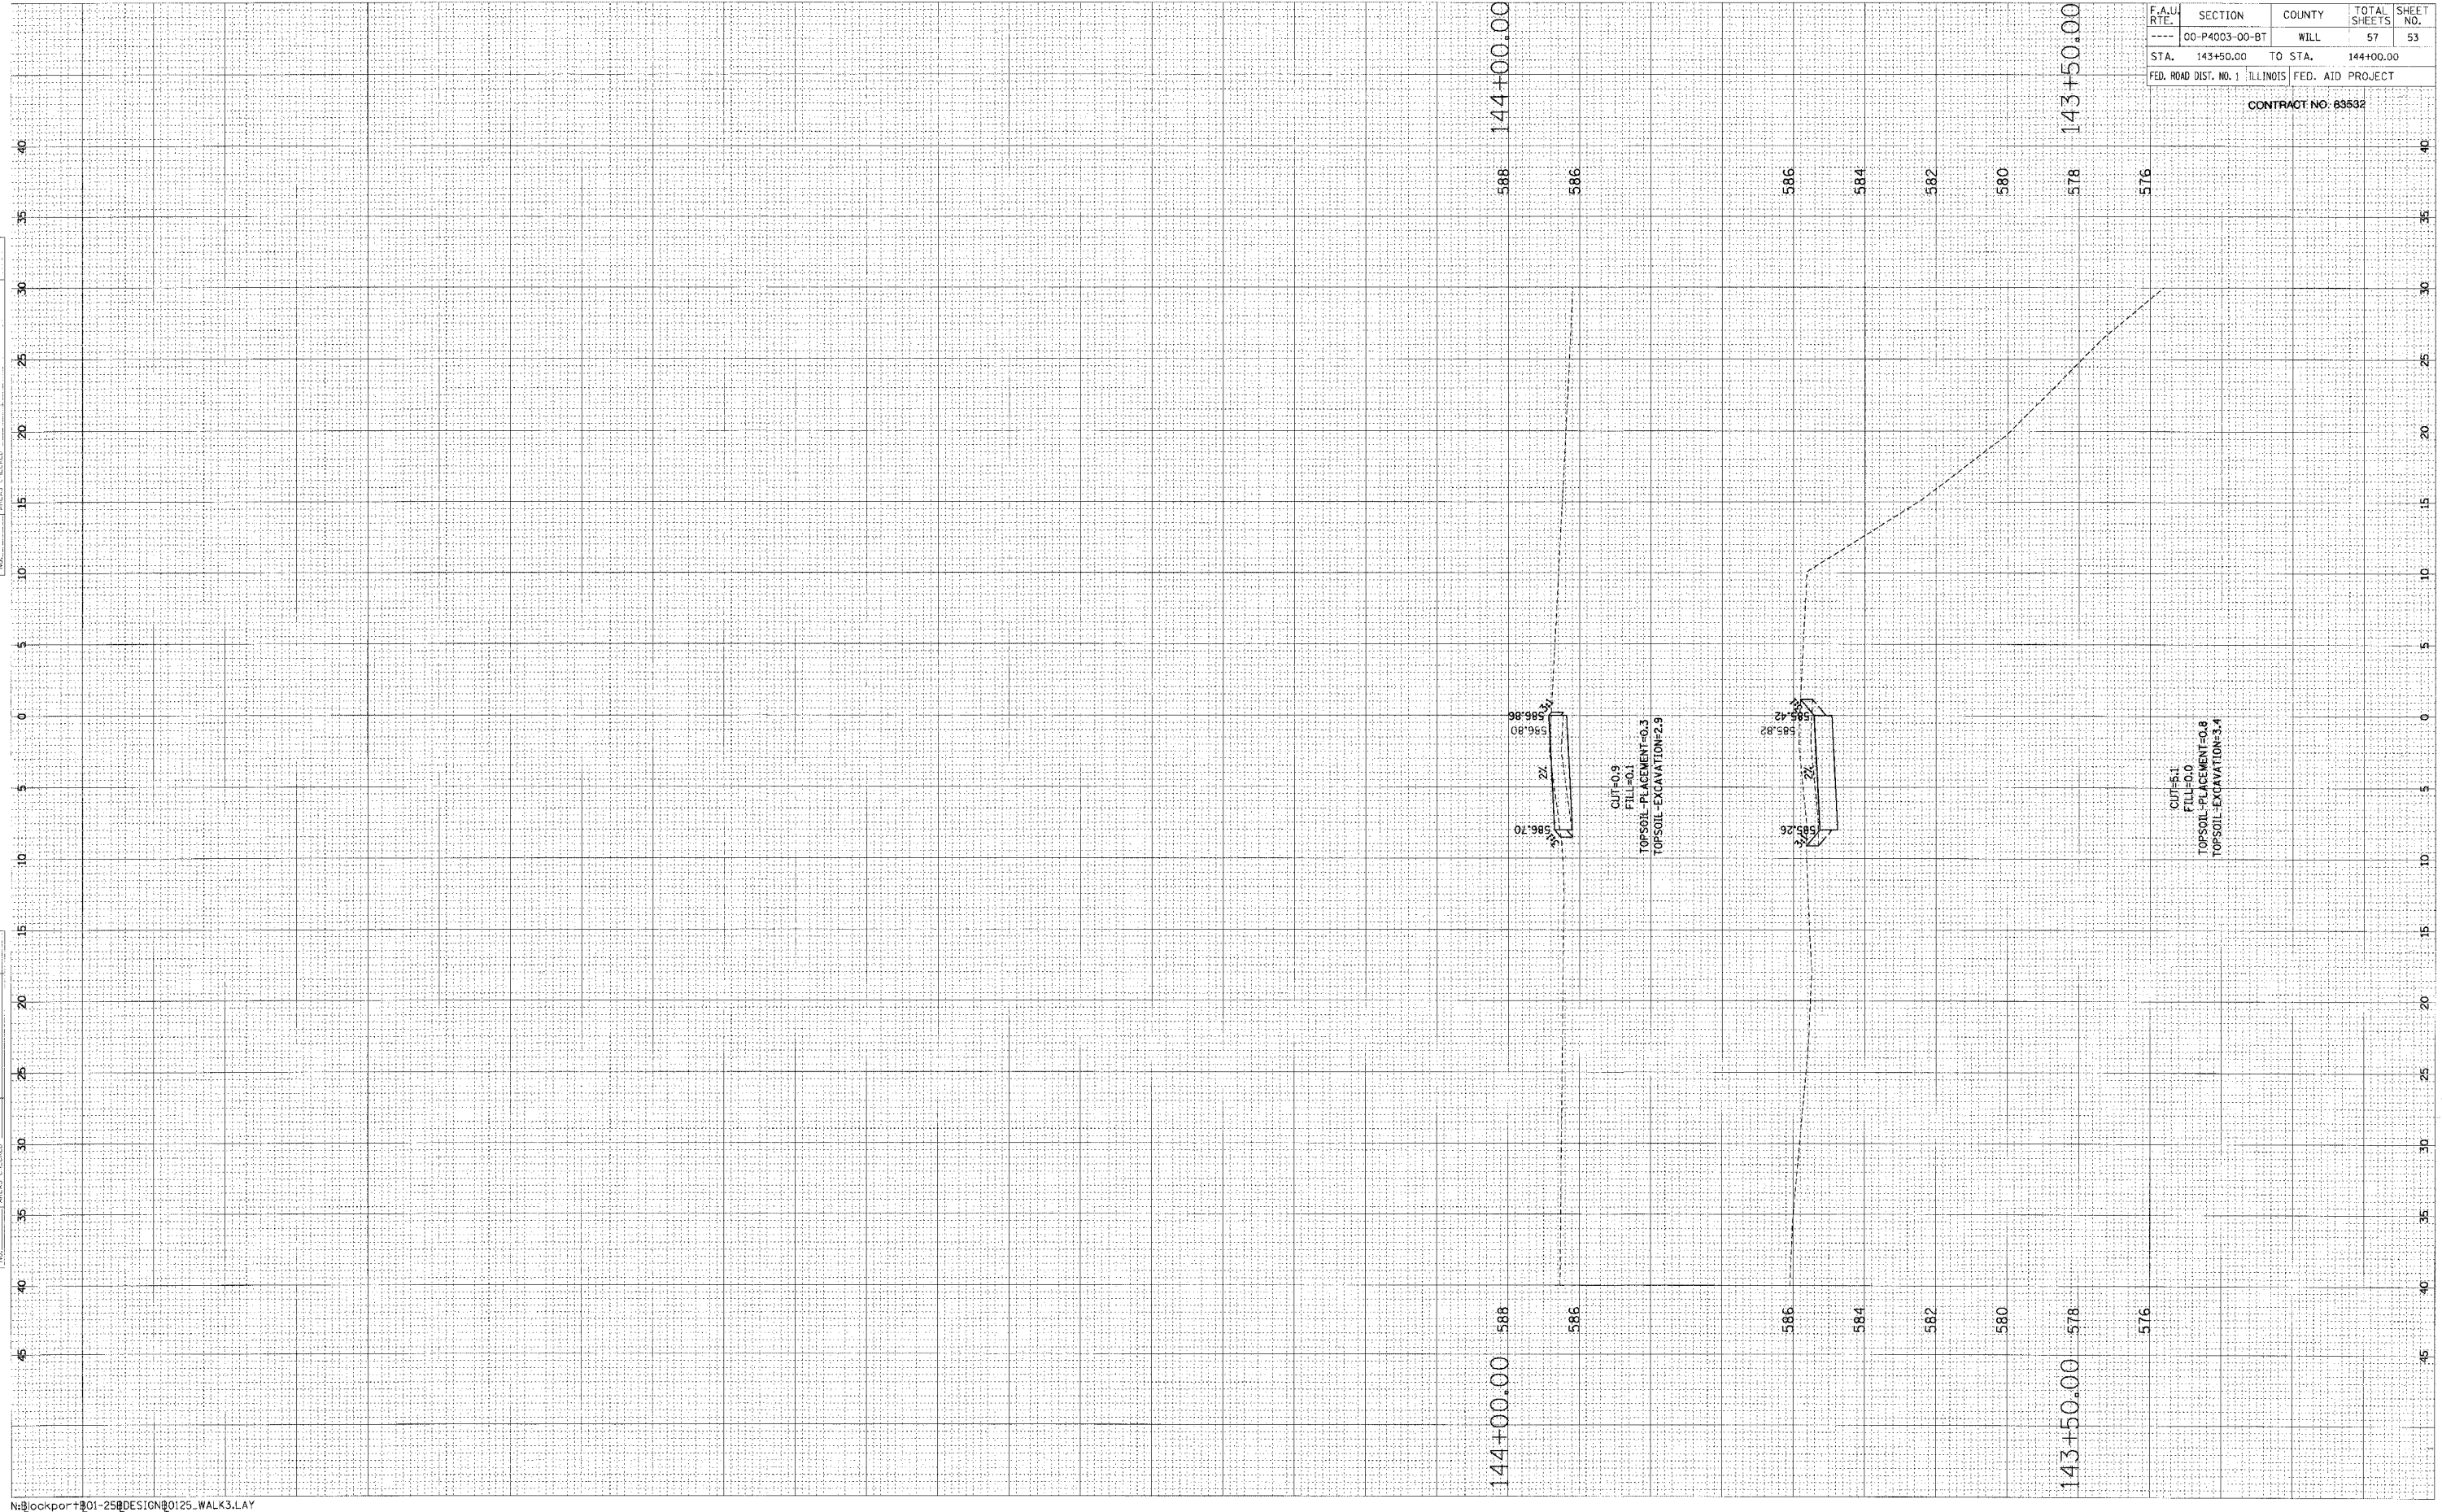

F.A.U. R.T.E.	SECTION	COUNTY	TOTAL SHEETS	SHEET NO.
----	CO-P4003-00-BT	WILL	57	53
STA.	143+50.00	TO STA.	144+00.00	
FED. ROAD DIST. NO. 1 ILLINOIS FED. AID PROJECT				

CONTRACT NO. 83532