


F.A.P. RTE.	SECTION	COUNTY	TOTAL SHEETS	SHEET NO.
361	06-00079-00-RS	DUPAGE	28	5
FED. ROAD DIST. NO.		ILLINOIS	FED. AID PROJECT	

CONTRACT NO. 83857

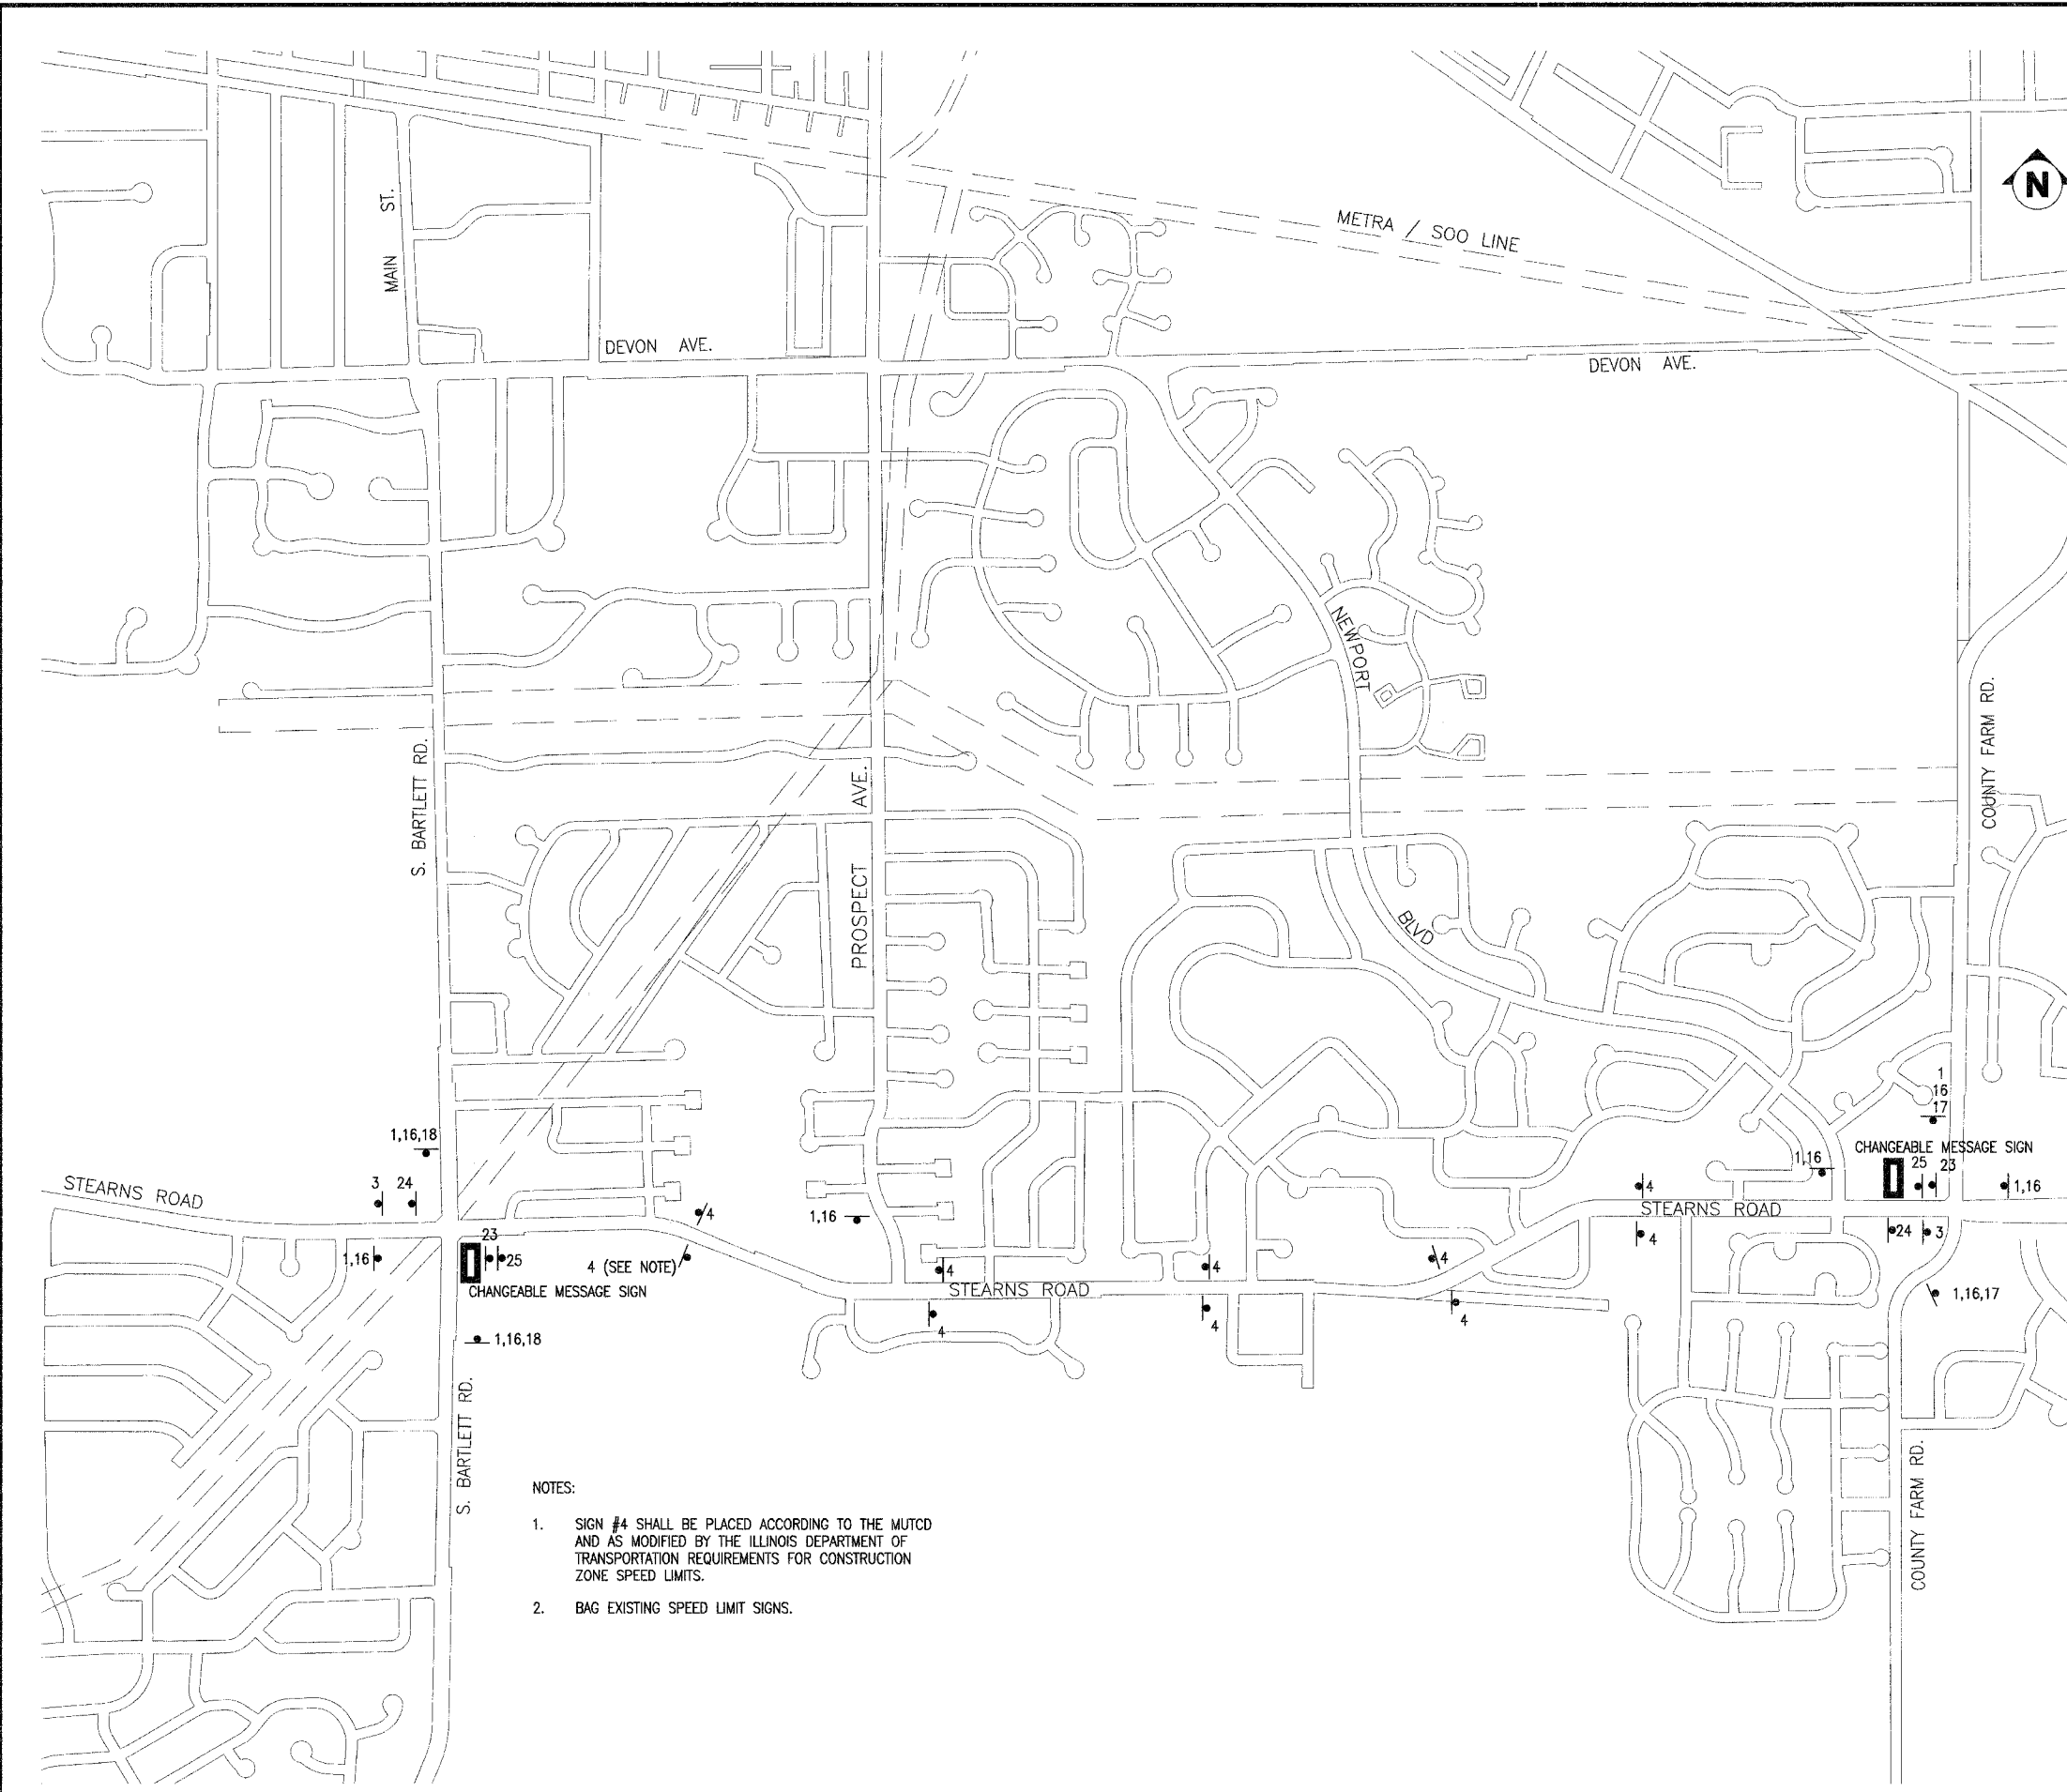

- 1 ROAD WORK AHEAD S-1
- 3 END ROAD WORK S-4
- 4 SPEED LIMIT 25 S-12
- 16 STEARNS ROAD 12" S26
- 17 WEST 12" S27
- 18 EAST 12" S27
- 23 25 MPH WORK ZONE SPEED LIMIT W3-5a
- 24 END WORK ZONE SPEED LIMIT
- 25 BUMP W8-1
- 26 UNEVEN LANES W8-11
- 27 ROUGHLY GROOMED SURFACE W8-1107

NOTES:
 1. SIGN #4 SHALL BE PLACED ACCORDING TO THE MUTCD AND AS MODIFIED BY THE ILLINOIS DEPARTMENT OF TRANSPORTATION REQUIREMENTS FOR CONSTRUCTION ZONE SPEED LIMITS.
 2. BAG EXISTING SPEED LIMIT SIGNS.

DATE	BY	DESCRIPTION	DATE	BY	DESCRIPTION	DATE	BY	DESCRIPTION
04/10/06	SMM	REVISED PER IDOT COMMENTS						

PLOTTED BY:
 CHECKED BY:
 DRAWN BY: JR
 CHECKED BY: JR
 APPROVED BY: DVM

PAVIA-MARTING & Co.
 910 WEST LAKE STREET
 ROSELLE, IL 60172-3352
 (630) 529-8000 FAX (630) 894-4910
 Design Firm Professional Registration #184002376

TITLE: STEARNS ROAD RESURFACING IMPROVEMENTS
 TRAFFIC CONTROL PLAN
 SECTION NO. 06-00079-00-RS

SCALE: NONE
 DATE: 02/27/06
 JOB NO: 2809/DS
 SHEET 5 OF 28

F:\2809\DS\CADD\2809DS - DETOUR PLAN.DWG 4/13/2006 8:29 AM