
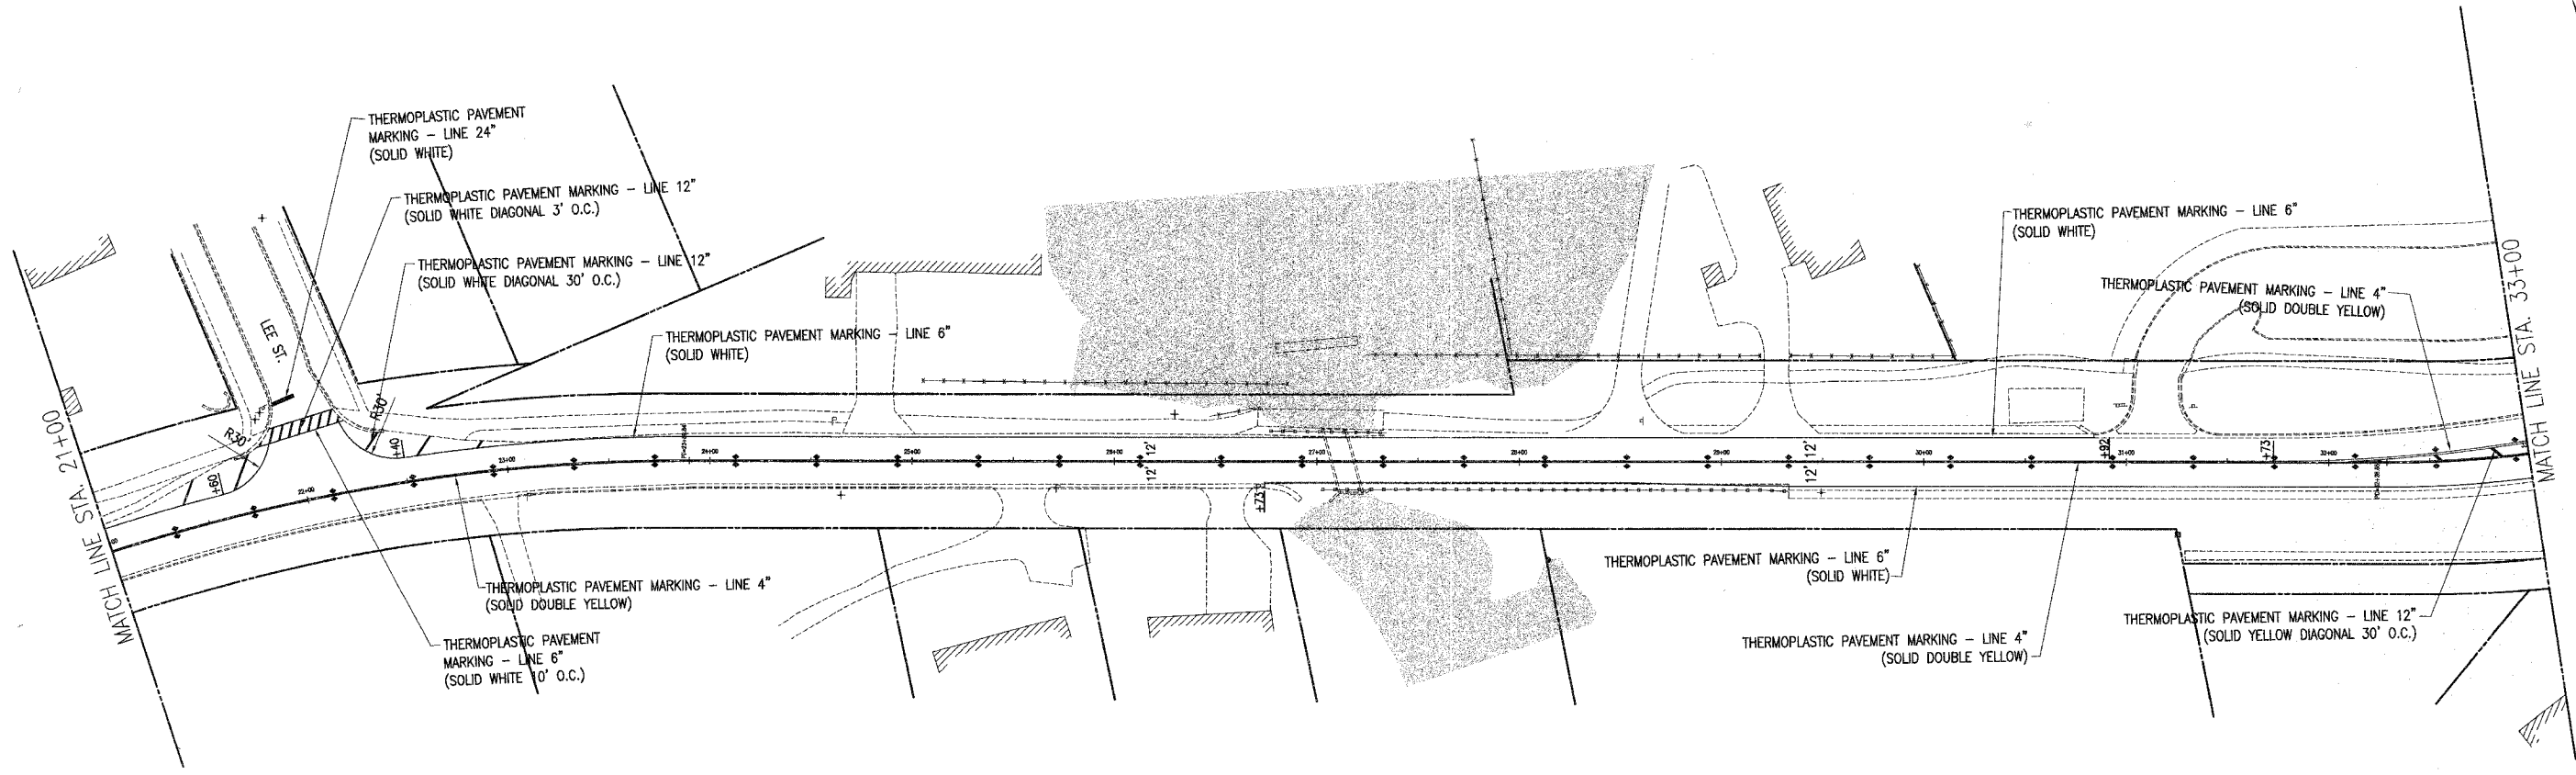


F.A.P. RTE.	SECTION	COUNTY	TOTAL SHEETS	SHEET NO.
361	06-00079-00-RS	DUPAGE	28	23
FED. ROAD DIST. NO.		ILLINOIS	FED. AID PROJECT	

CONTRACT NO. 83857

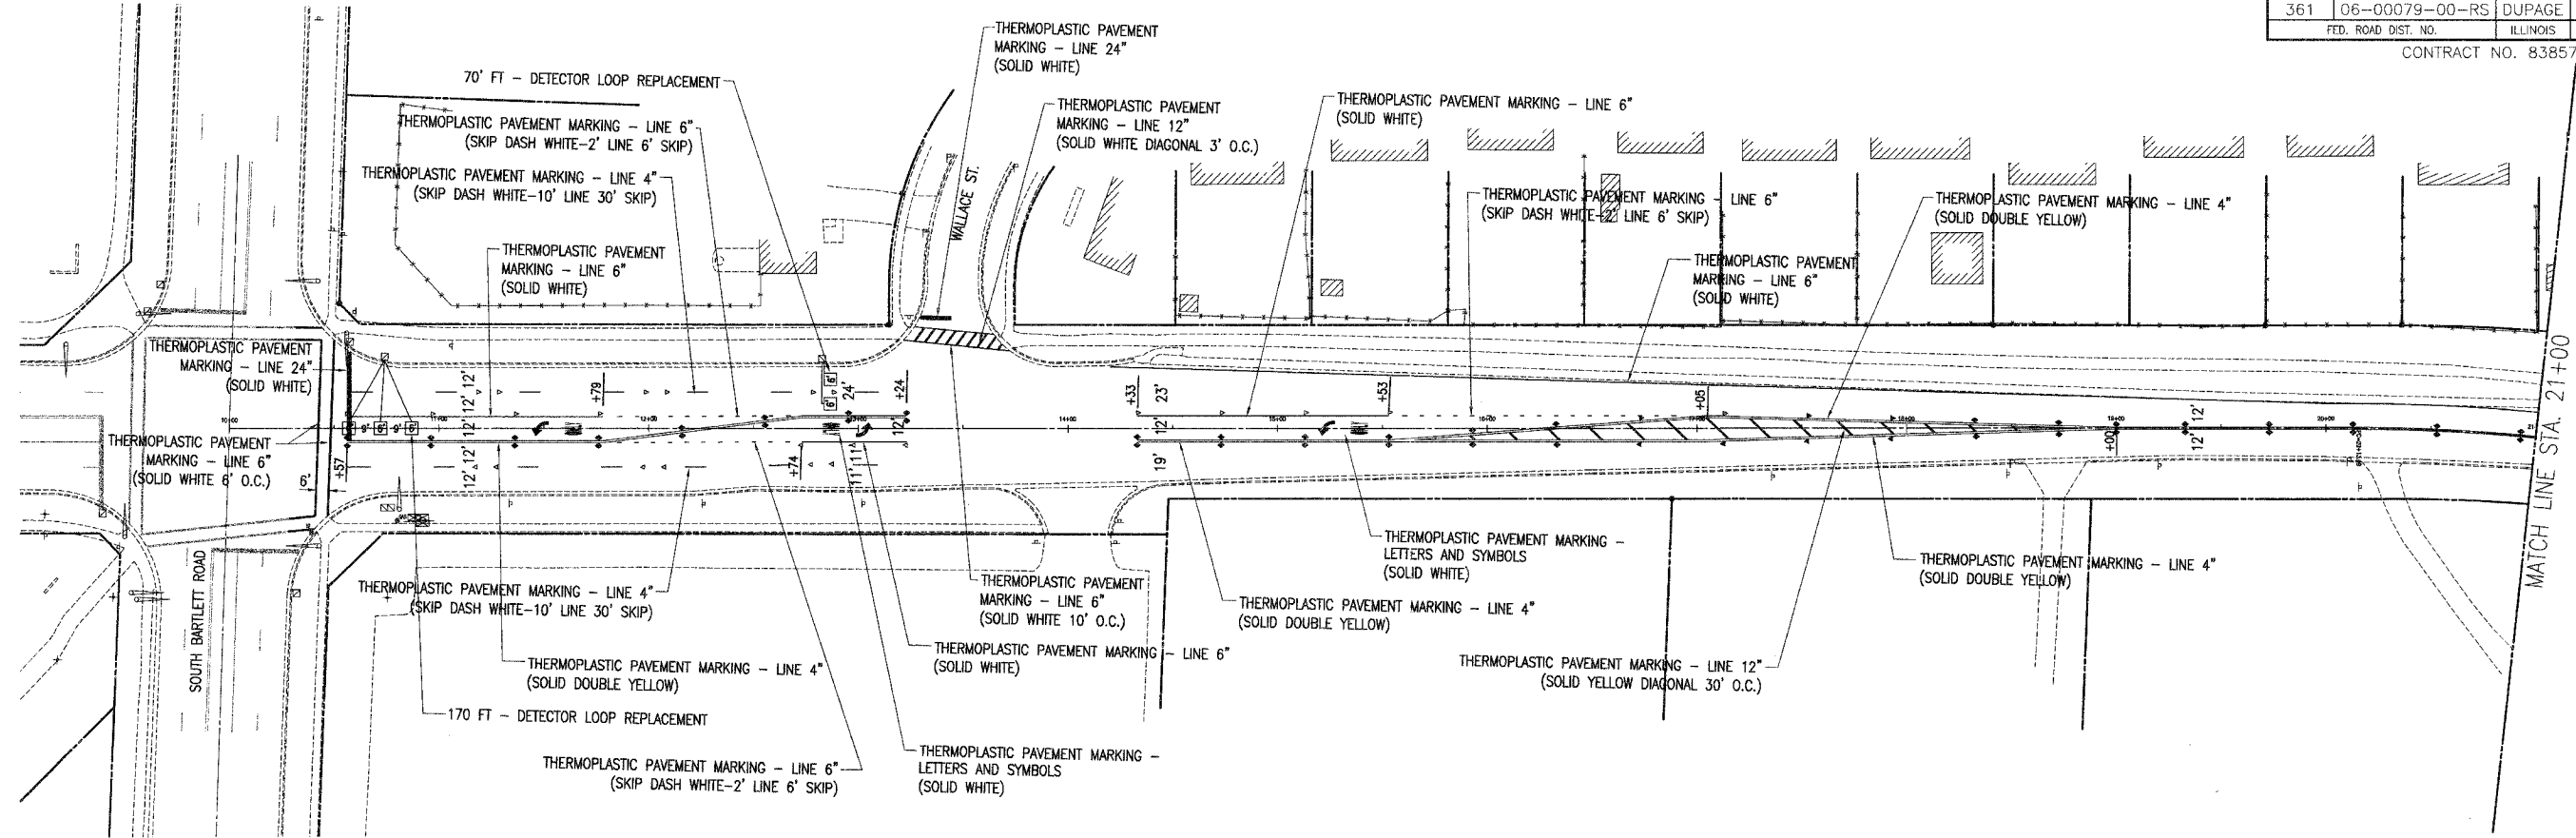

F:\2809\DES\CADD\2809DS - MARKING DETAIL SHEETS.DWG 4/13/2006 8:35 AM

REVISIONS		DATE		BY		DESCRIPTION	
DATE	BY	DATE	BY	DATE	BY	DATE	BY
04/10/06	SMM						
REVISED PER IDOT COMMENTS							

PLOTTED BY:	SMM
CHECKED BY:	JR
DRAWN BY:	SMM
CHECKED BY:	JR
APPROVED BY:	DVM

**PAVIA-MARTING & Co.**  
 910 WEST LAKE STREET  
 ROSELLE, IL 60172-3352  
 (630) 529-8000 FAX (630) 894-4910  
 Design Firm Professional Registration #18402376

TITLE: **STEARNS ROAD RESURFACING IMPROVEMENTS  
 PAVEMENT MARKING DETAIL  
 SECTION NO. 06-00079-00-RS**

SCALE:	1"=40'
DATE:	02/27/06
JOB NO:	2809DS
SHEET	23 OF 28