
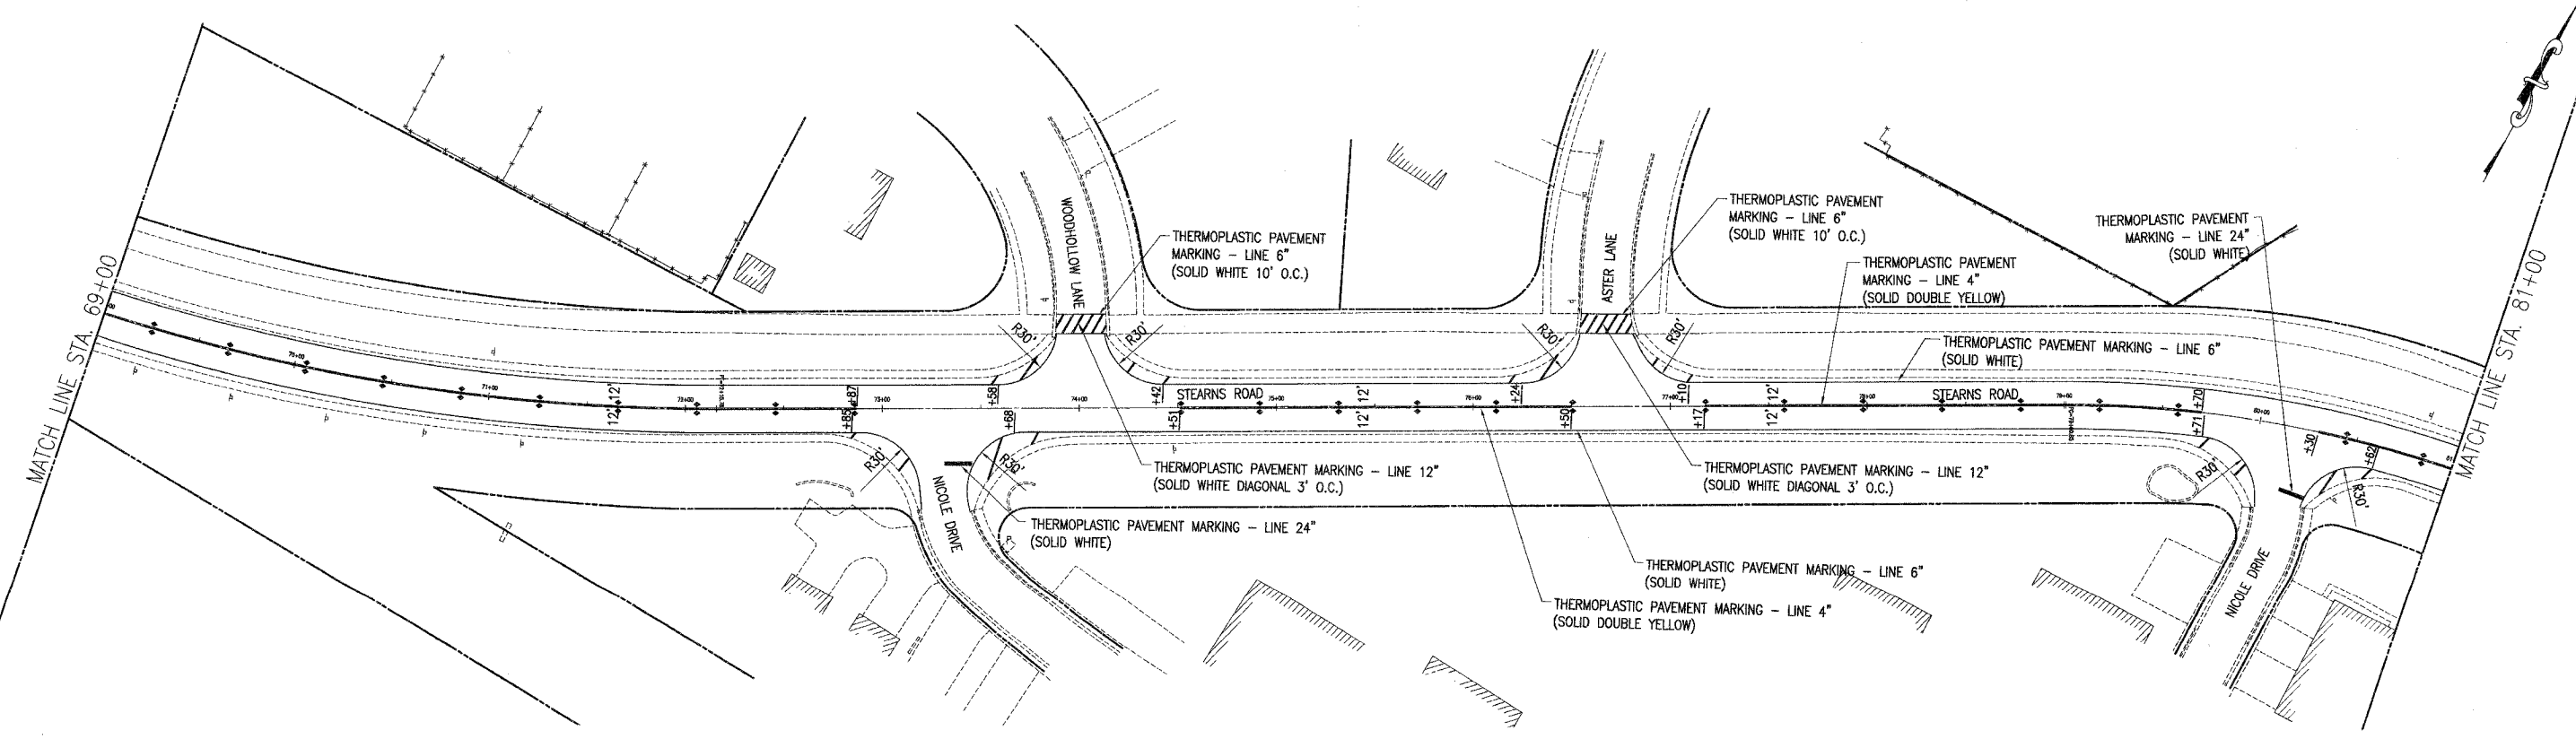


F.A.P. RTE.	SECTION	COUNTY	TOTAL SHEETS	SHEET NO.
361	06-00079-00-RS	DUPAGE	28	25
FED. ROAD DIST. NO.	ILLINOIS		FED. AID PROJECT	

CONTRACT NO. 83857

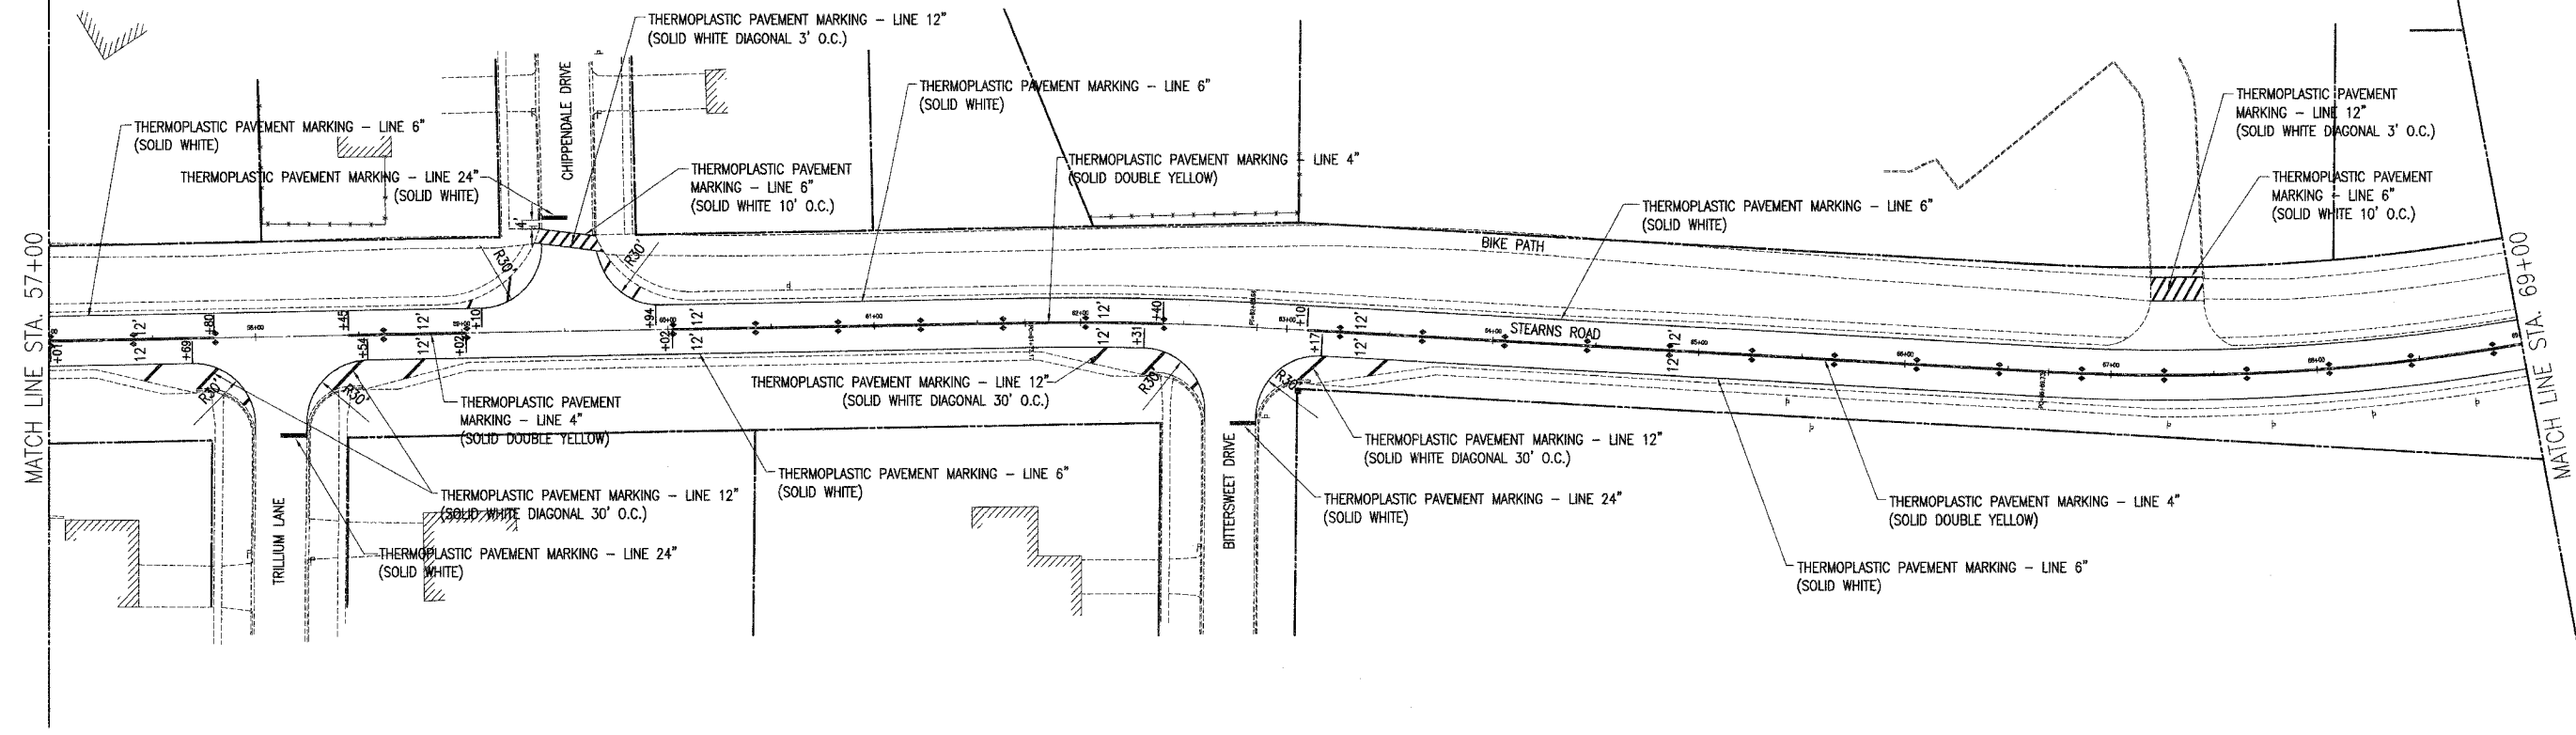

REVISIONS:		DATE		BY		DESCRIPTION	
04/10/06	SMM						REVISED PER IDOT COMMENTS

PLOTTED BY:	SMM
CHECKED BY:	JR
DRAWN BY:	SMM
CHECKED BY:	JR
APPROVED BY:	DVM

PAVIA-MARTING & Co.
 910 WEST LAKE STREET
 ROSELLE, IL 60172-3352
 (630) 529-8000 FAX (630) 894-4910
Design Firm Professional Registration #184002376

TITLE: **STEARNS ROAD RESURFACING IMPROVEMENTS
 PAVEMENT MARKING DETAIL
 SECTION NO. 06-00079-00-RS**

SCALE:	1"=40'
DATE:	02/27/06
JOB NO.:	2809DS
SHEET:	25 of 28

F:\2809\05\CADD\2809DS - MARKING DETAIL SHEETS.DWG 4/13/2006 8:35 AM