
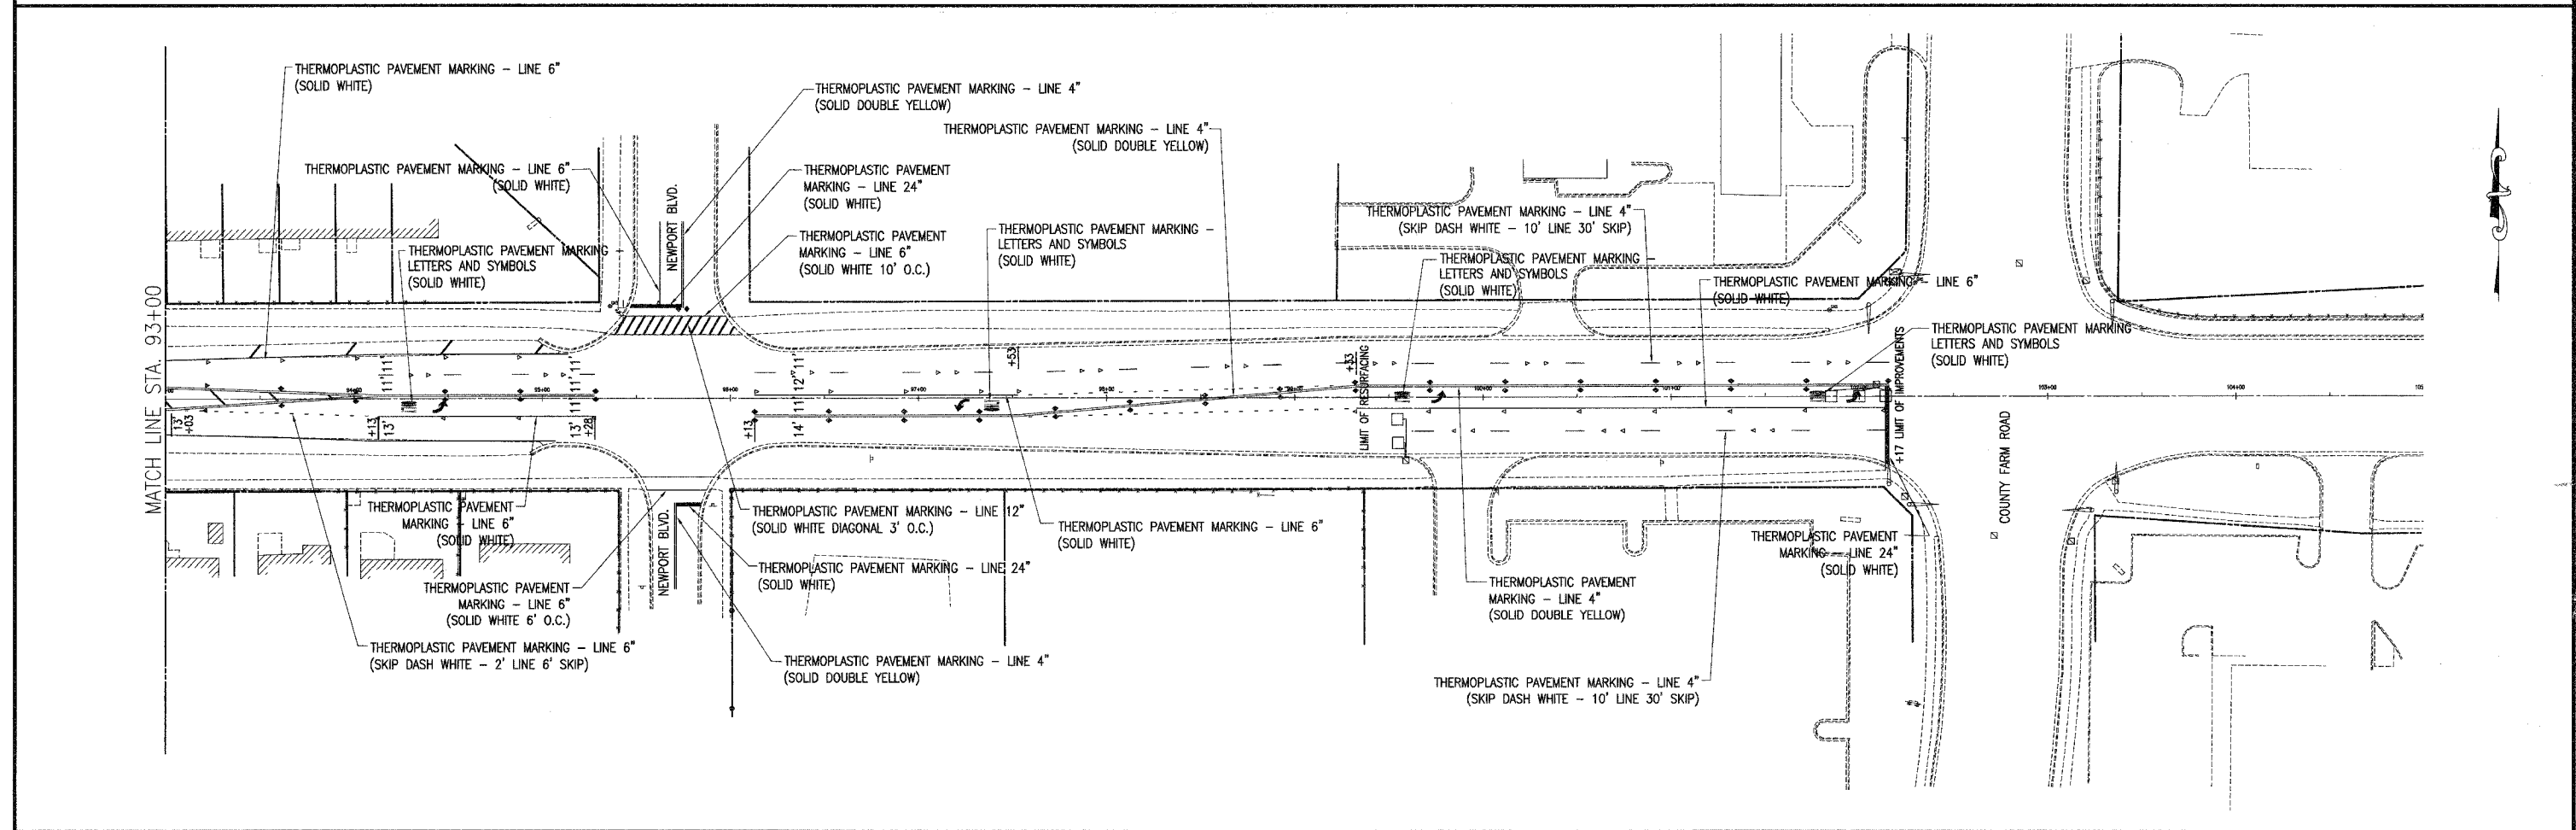


| | | | | |
|---------------------|----------------|----------|------------------|-----------|
| F.A.P. RTE. | SECTION | COUNTY | TOTAL SHEETS | SHEET NO. |
| 361 | 06-00079-00-RS | DUPAGE | 26 | 26 |
| FED. ROAD DIST. NO. | | ILLINOIS | FED. AID PROJECT | |

CONTRACT NO. 83857

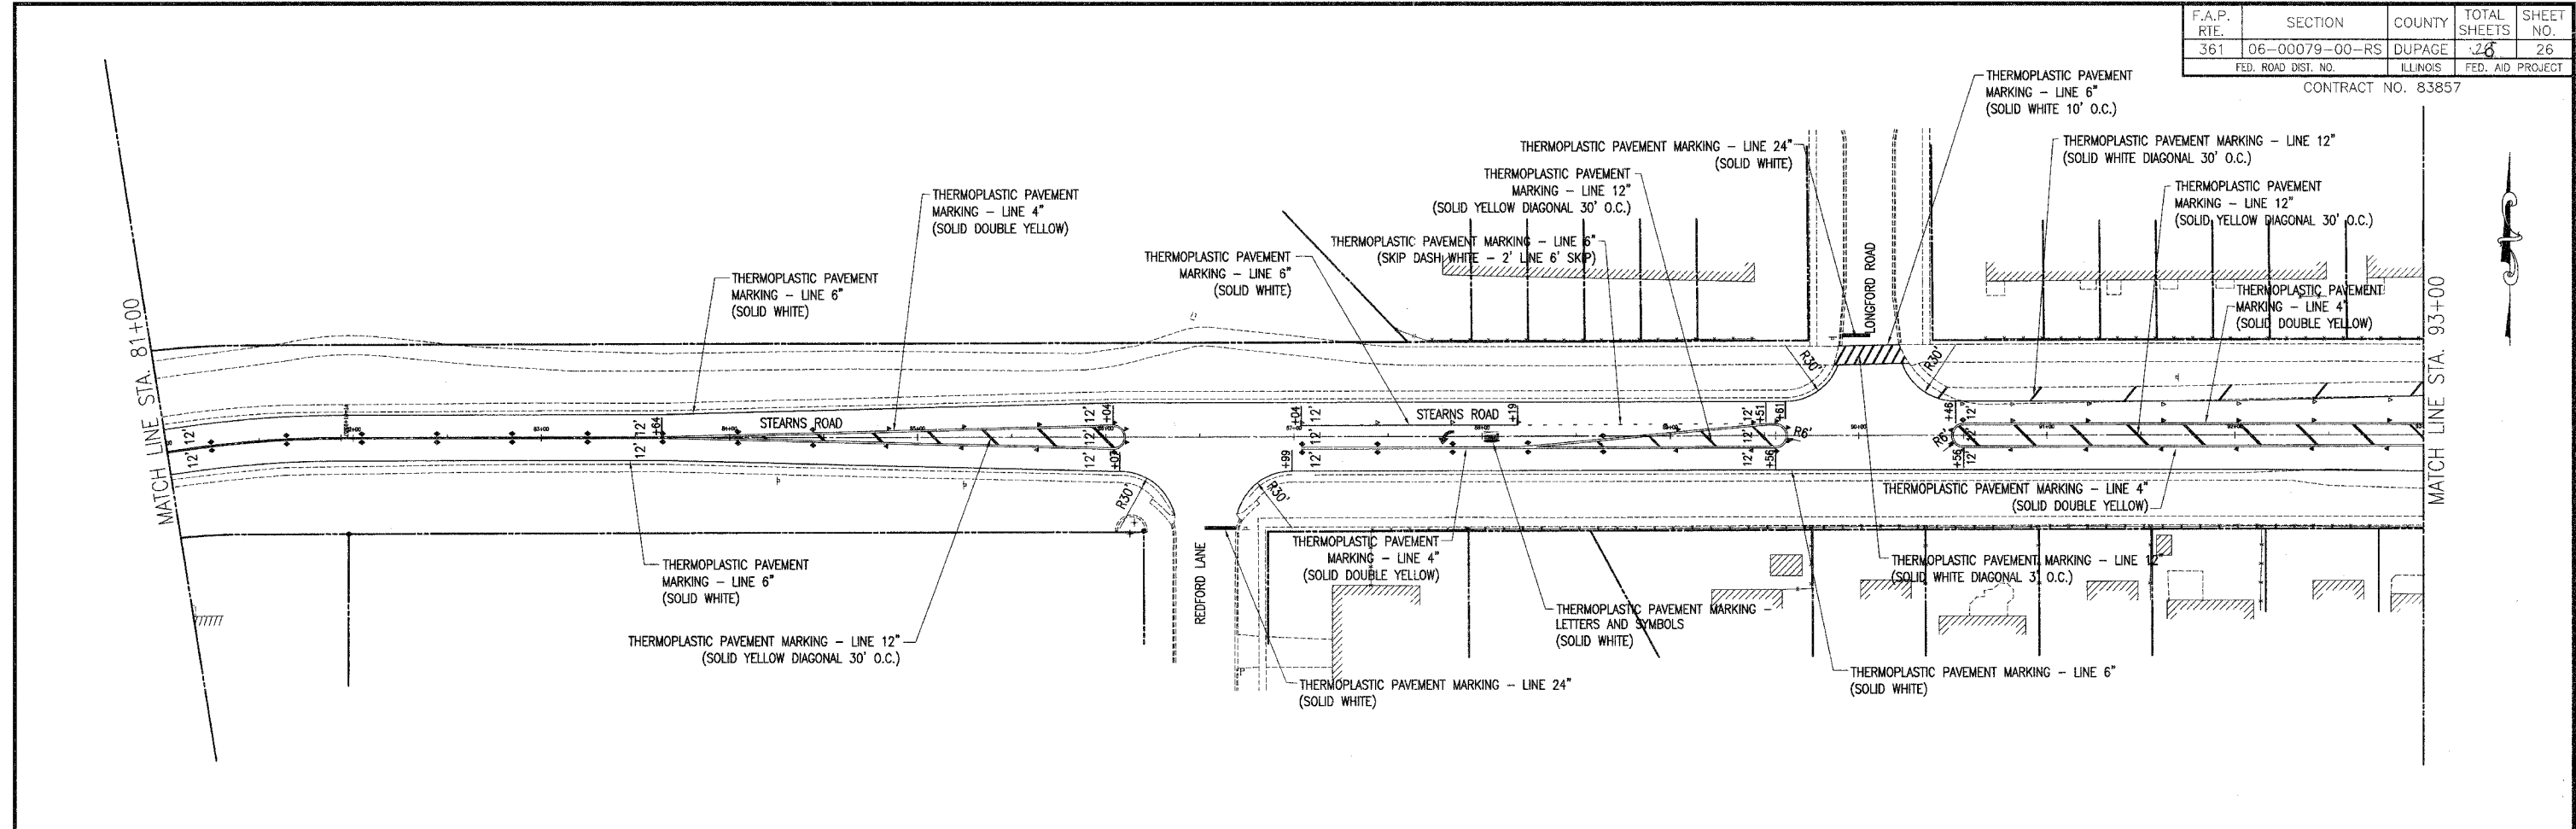

| DATE | BY | DESCRIPTION | DATE | BY | DESCRIPTION |
|----------|-----|---------------------------|------|----|-------------|
| 04/10/06 | SMM | REVISED PER IDOT COMMENTS | | | |

| DATE | BY | DESCRIPTION | DATE | BY | DESCRIPTION |
|------|----|-------------|------|----|-------------|
| | | | | | |

| | |
|--------------|-----|
| PLOTTED BY: | SMM |
| CHECKED BY: | JR |
| DRAWN BY: | SMM |
| CHECKED BY: | JR |
| APPROVED BY: | DVM |

PAVIA-MARTING & Co.
 910 WEST LAKE STREET
 ROSELLE, ILL. 60172-3352
 (630) 529-8000 FAX (630) 894-4910
 Design Firm Professional Registration #184092376

TITLE: **STEARNS ROAD RESURFACING IMPROVEMENTS
 PAVEMENT MARKING DETAIL
 SECTION NO. 06-00079-00-RS**

SCALE: 1"=40'
 DATE: 02/27/06
 JOB NO: 2809DS
 SHEET 26 OF 29

F:\2809\DES\CADD\2809DS - MARKING DETAIL SHEETS.DWG 4/13/2006 8:35 AM