


F.A. RTE.	SECTION	COUNTY	TOTAL SHEETS	SHEET NO.
1398	06-00241-00-TL	COOK	23	13
STA.		TO STA.		
FED. ROAD DIST. NO.		ILLINOIS FED. AID PROJECT		

83860 83860 83860

TIME: 6:23:38 PM

DATE: 5/30/2006

FILENAME: s:\06\257\600\188\100\1\interconect_plans\interconect_plan.dwg

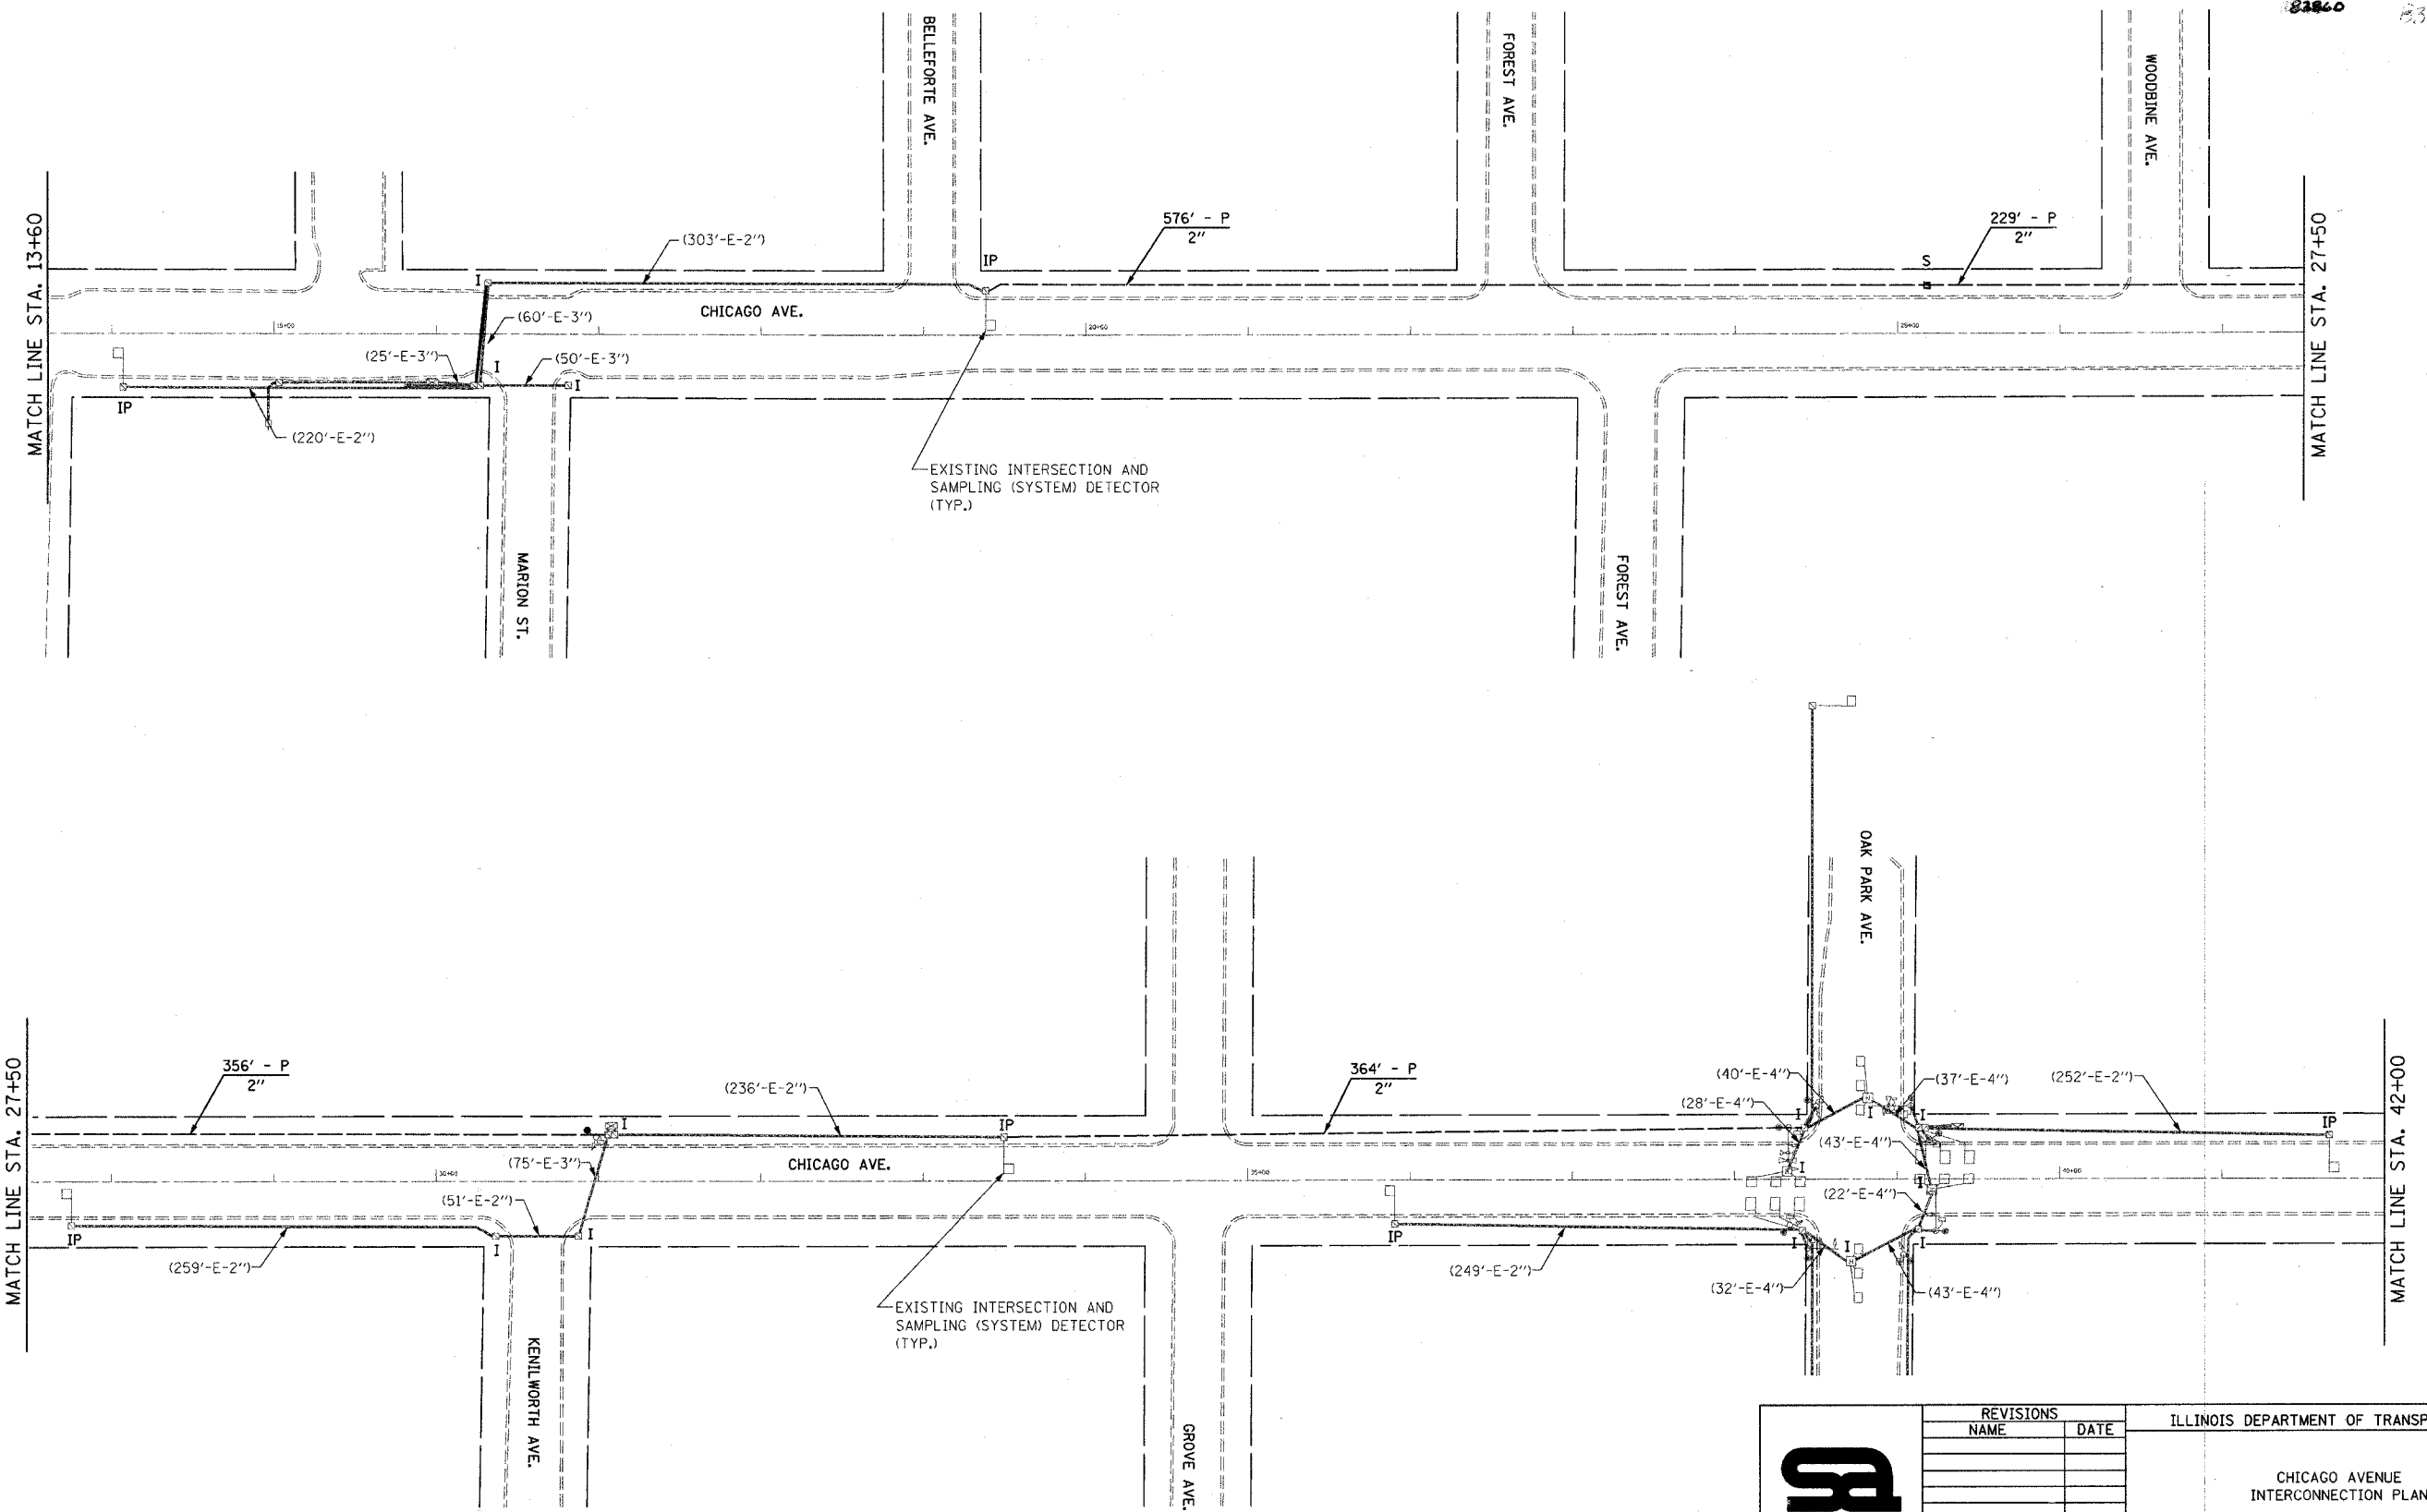

	REVISIONS		ILLINOIS DEPARTMENT OF TRANSPORTATION	
	NAME	DATE	CHICAGO AVENUE INTERCONNECTION PLAN	
SCALE: VERT. HORIZ.		DATE: 5/30/2006	DRAWN BY: RCB	CHECKED BY: KCV