


F.A. RTE.	SECTION	COUNTY	TOTAL SHEETS	SHEET NO.
1398	06-00241-00-TL	COOK	23	15
STA.		TO STA.		
FED. ROAD DIST. NO.	ILLINOIS	FED. AID PROJECT		

83860

TIME: 6:20:25 PM

DATE: 5/30/2006

FILENAME: s:\06\291-809\166\004\microw\1st\general\opas-schematic.dgn

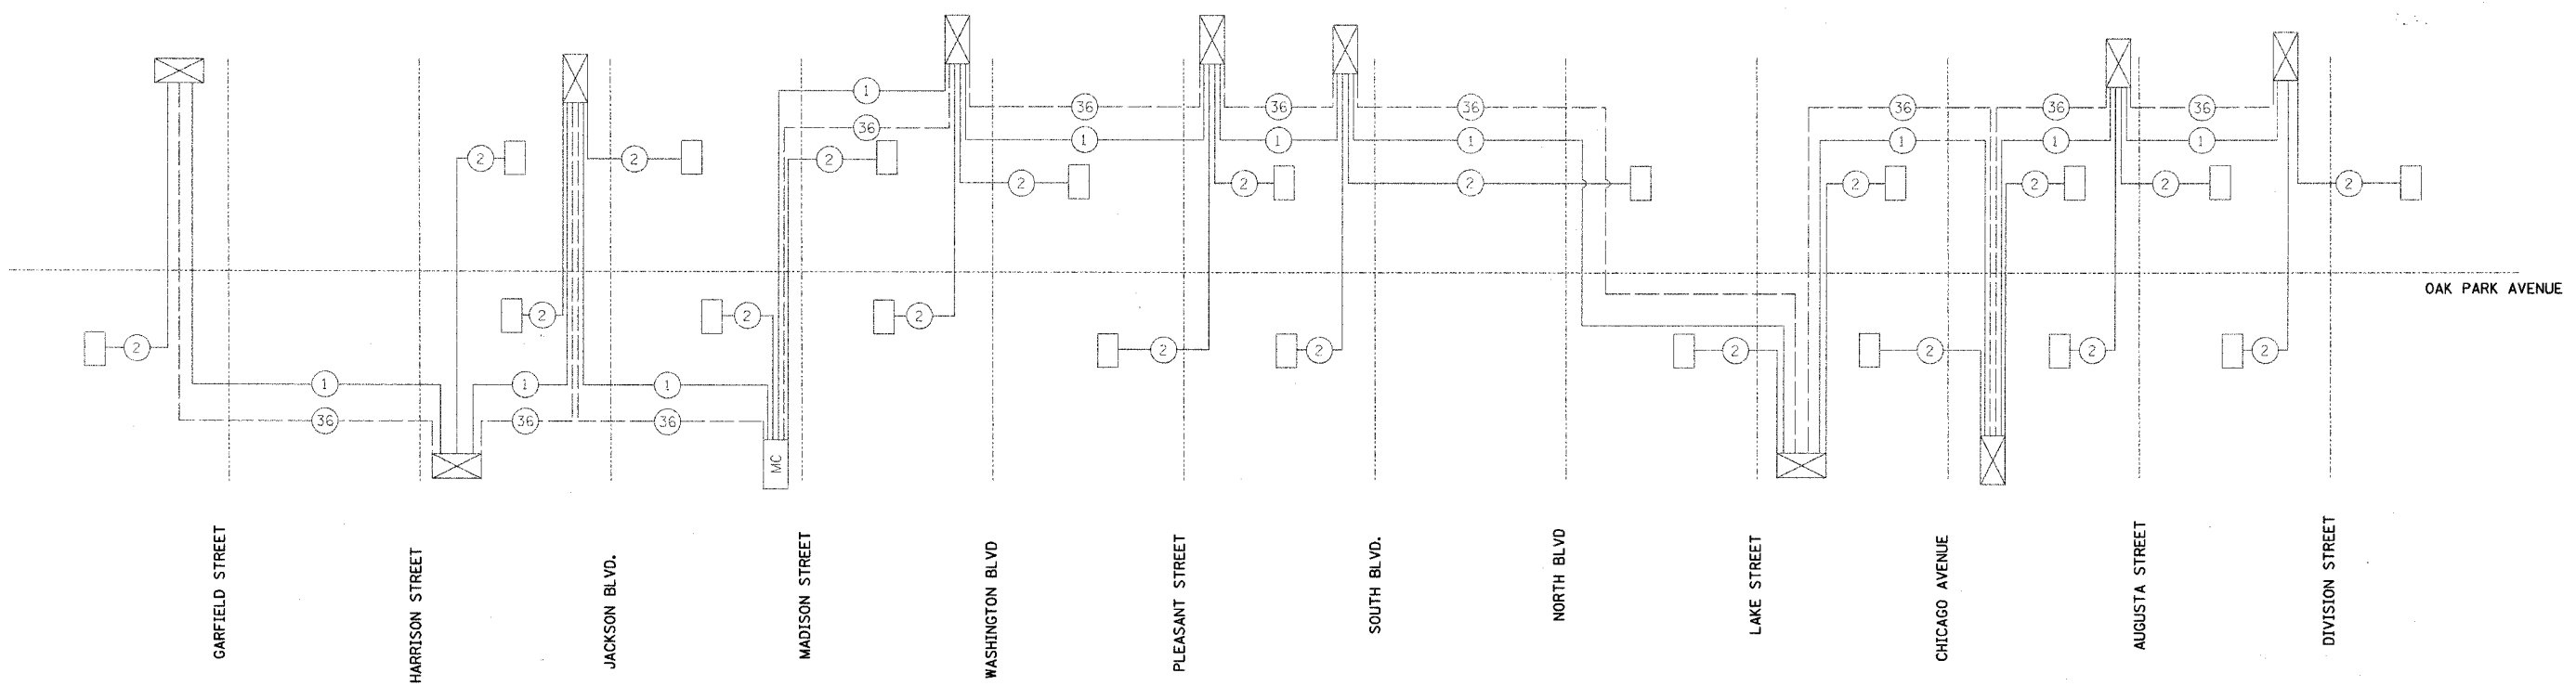

	REVISIONS		ILLINOIS DEPARTMENT OF TRANSPORTATION INTERCONNECT SCHEMATIC OAK PARK AVENUE GARFIELD STREET TO DIVISION STREET SCALE: VERT. NONE HORIZ. DATE 5/30/2006 DRAWN BY RCB CHECKED BY KCV
	NAME	DATE	