

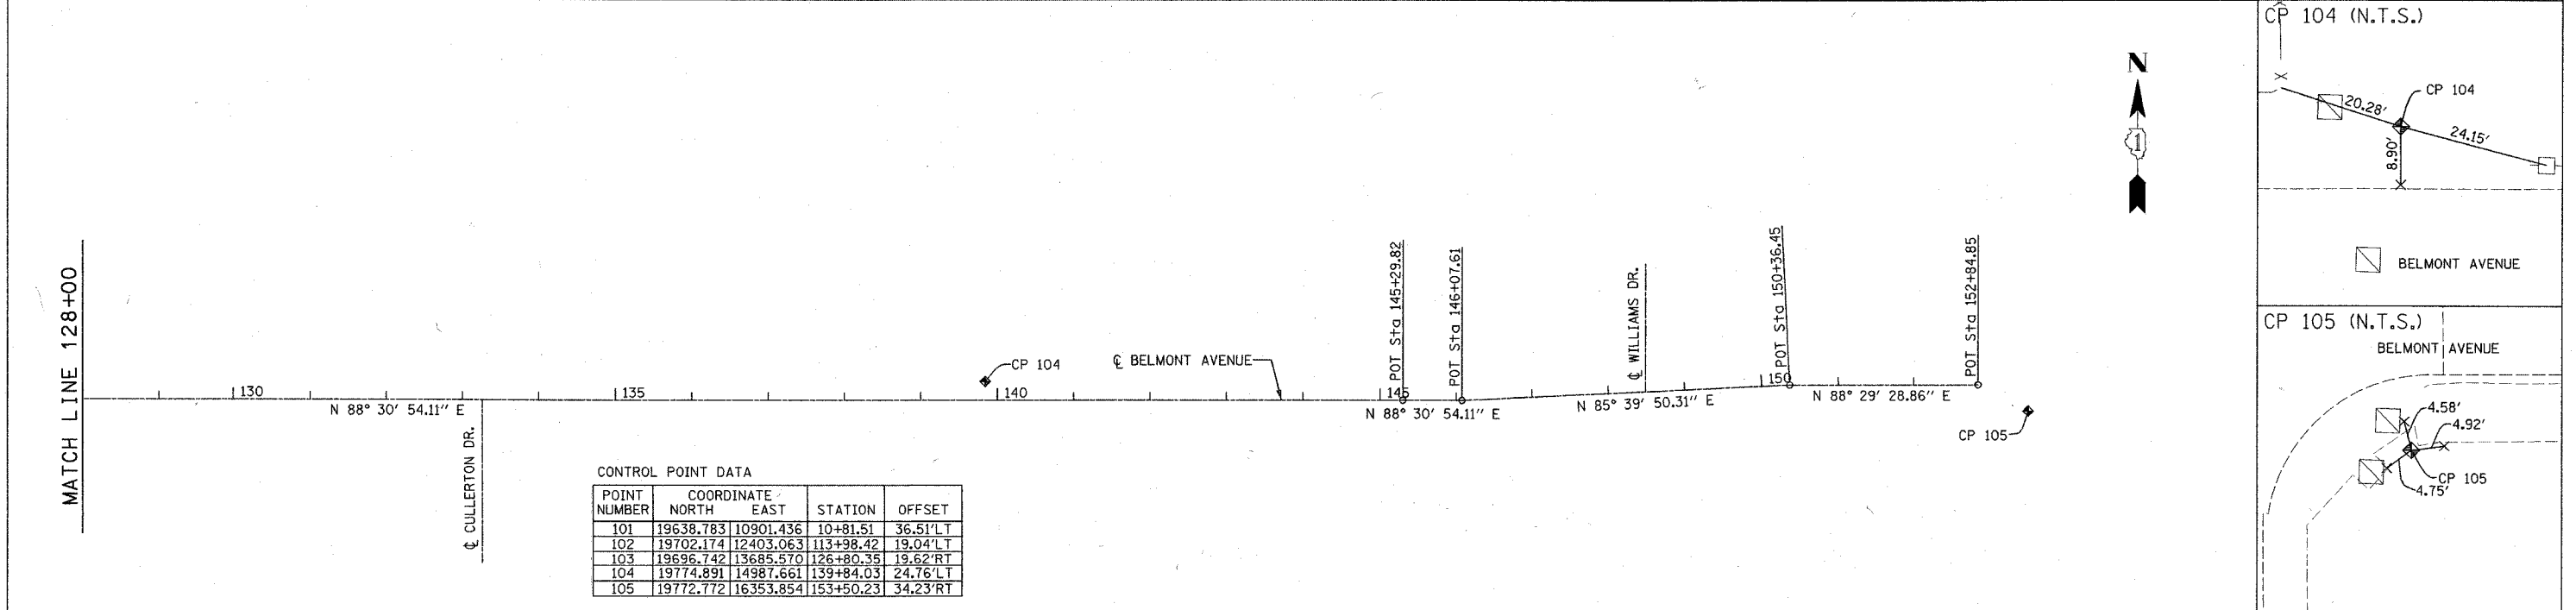


F.A.S. RTE.	SECTION	COUNTY	TOTAL SHEETS	SHEET NO.
1373	00-00058-00-RS	COOK	113	9
STA. 100+00		TO STA. 152+84.85		
FED. ROAD DIST. NO.		ILLINOIS FED. AID PROJECT		
CONTRACT No: 83861				

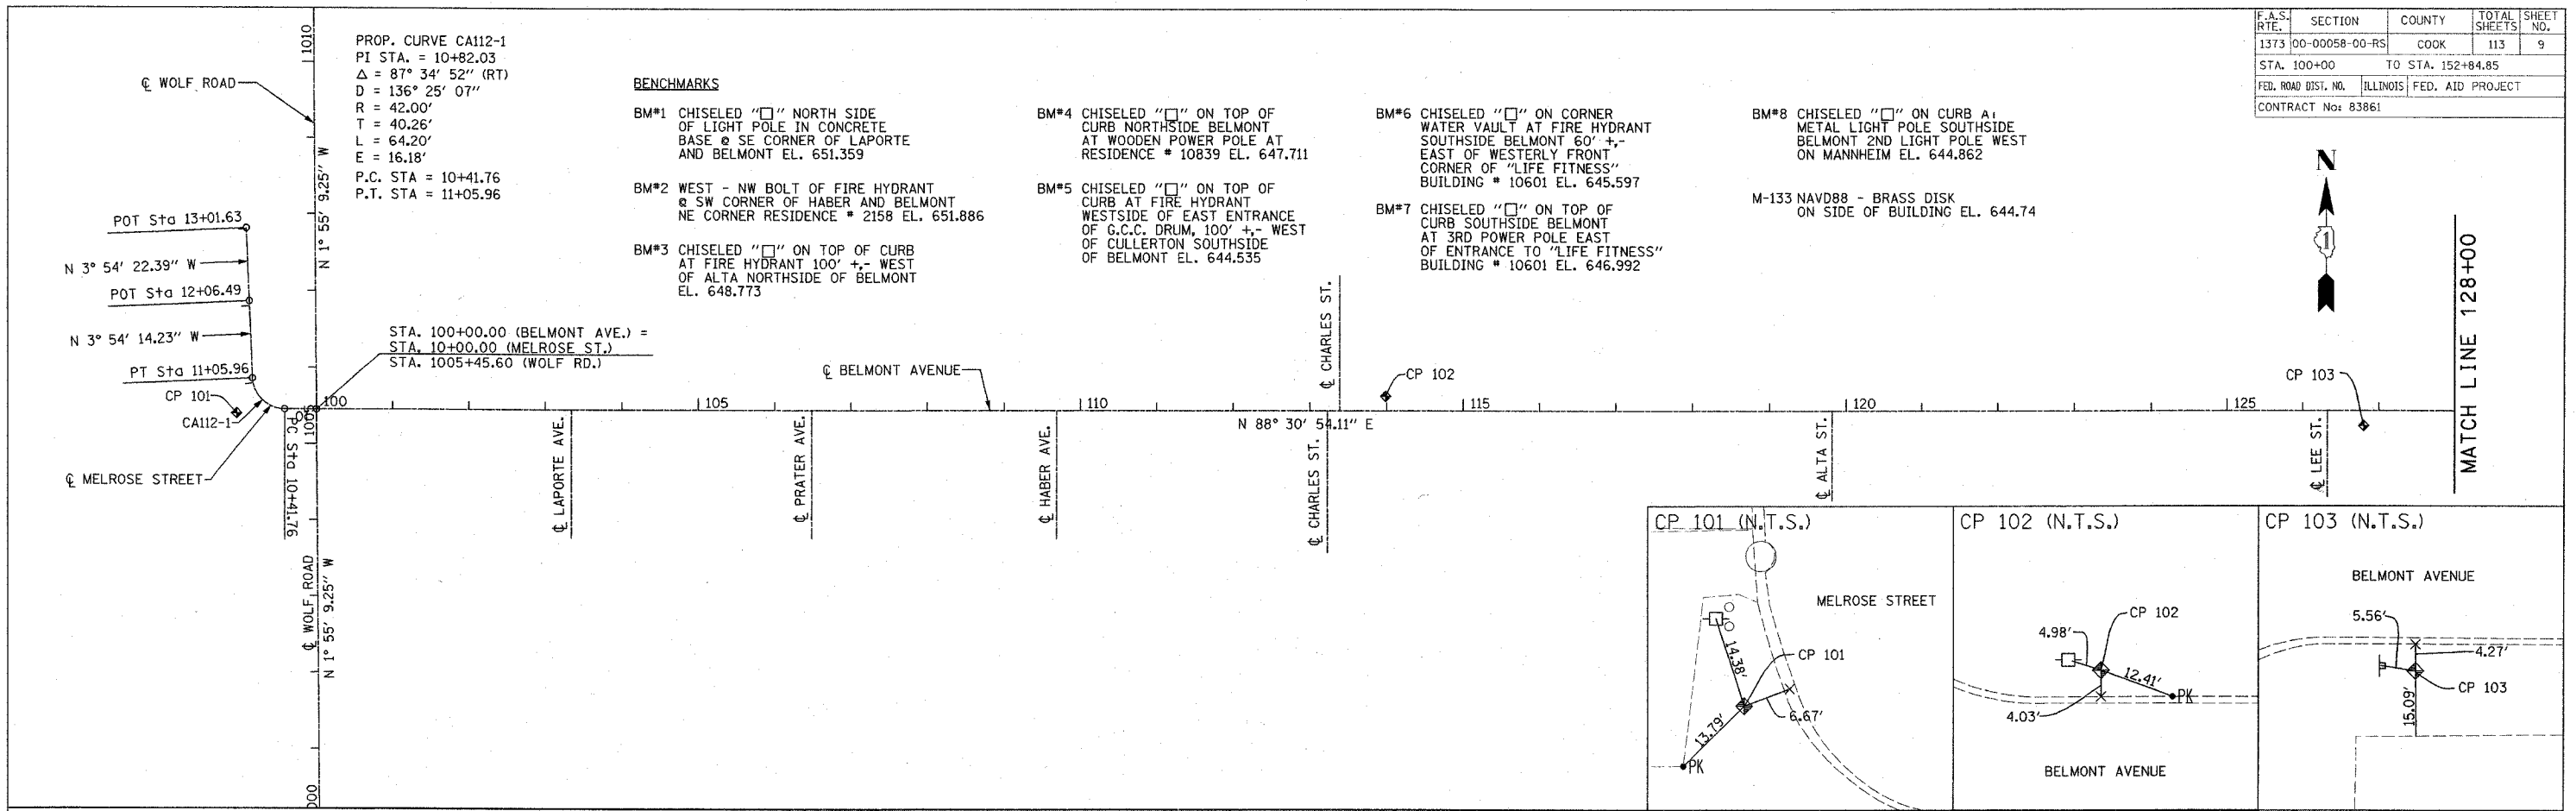

CONTROL POINT DATA

POINT NUMBER	COORDINATE NORTH	COORDINATE EAST	STATION	OFFSET
101	19638.783	10901.436	10+81.51	36.51'LT
102	19702.174	12403.063	113+98.42	19.04'LT
103	19696.742	13685.570	126+80.35	19.62'RT
104	19774.891	14987.661	139+84.03	24.76'LT
105	19772.772	16353.854	153+50.23	34.23'RT

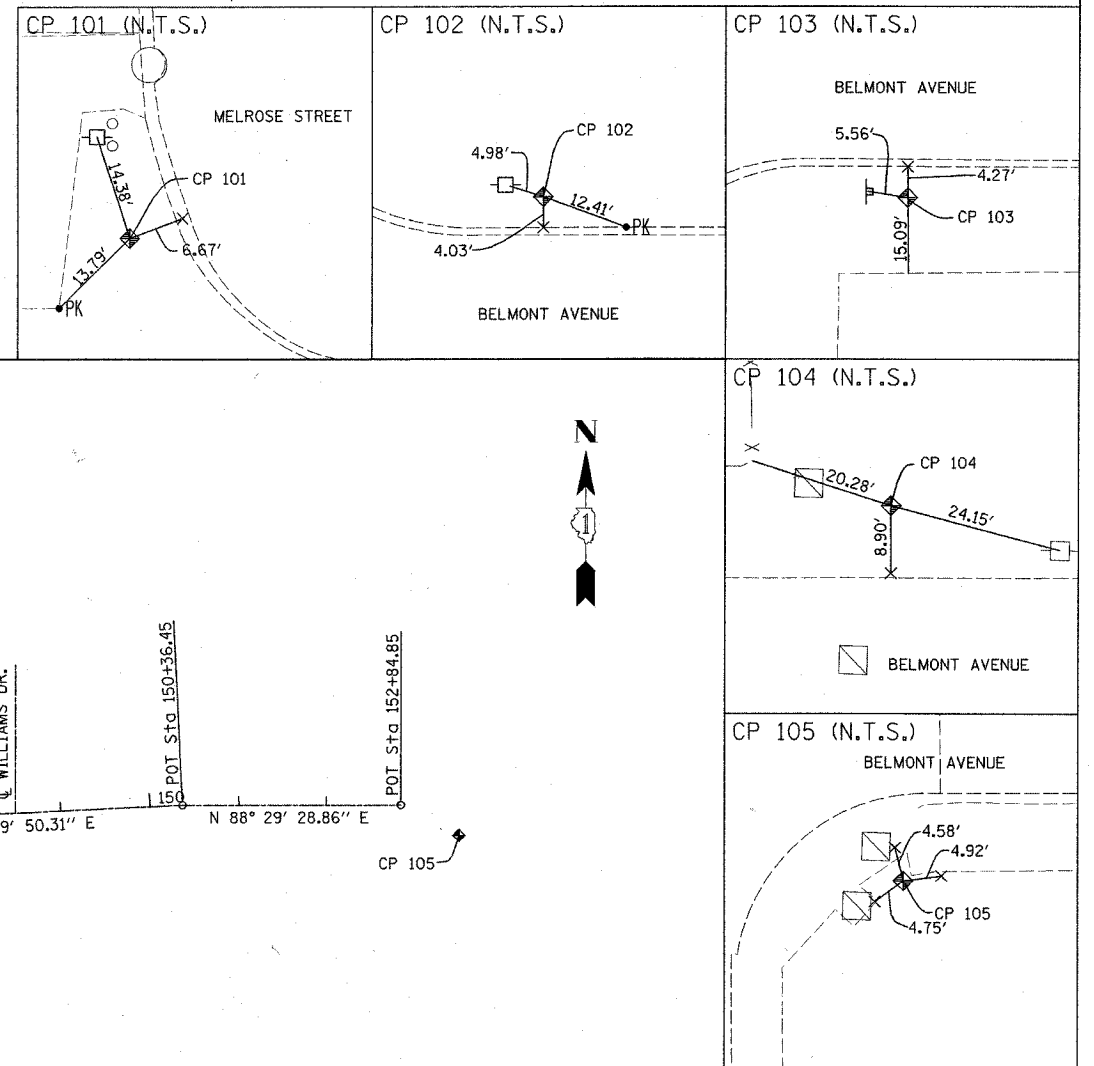

REVISIONS	
NAME	DATE

ILLINOIS DEPARTMENT OF TRANSPORTATION

ALIGNMENT AND TIES

SCALE: VERT. 1" = 100'
 HORIZ. 1" = 100'
 DATE 4/6/06

DRAWN BY MJK
 CHECKED BY BDC

p:\f14302\plans\sheets\F14302a\tp1010.dgn
 5/24/2006
 5:20:11 PM