



 



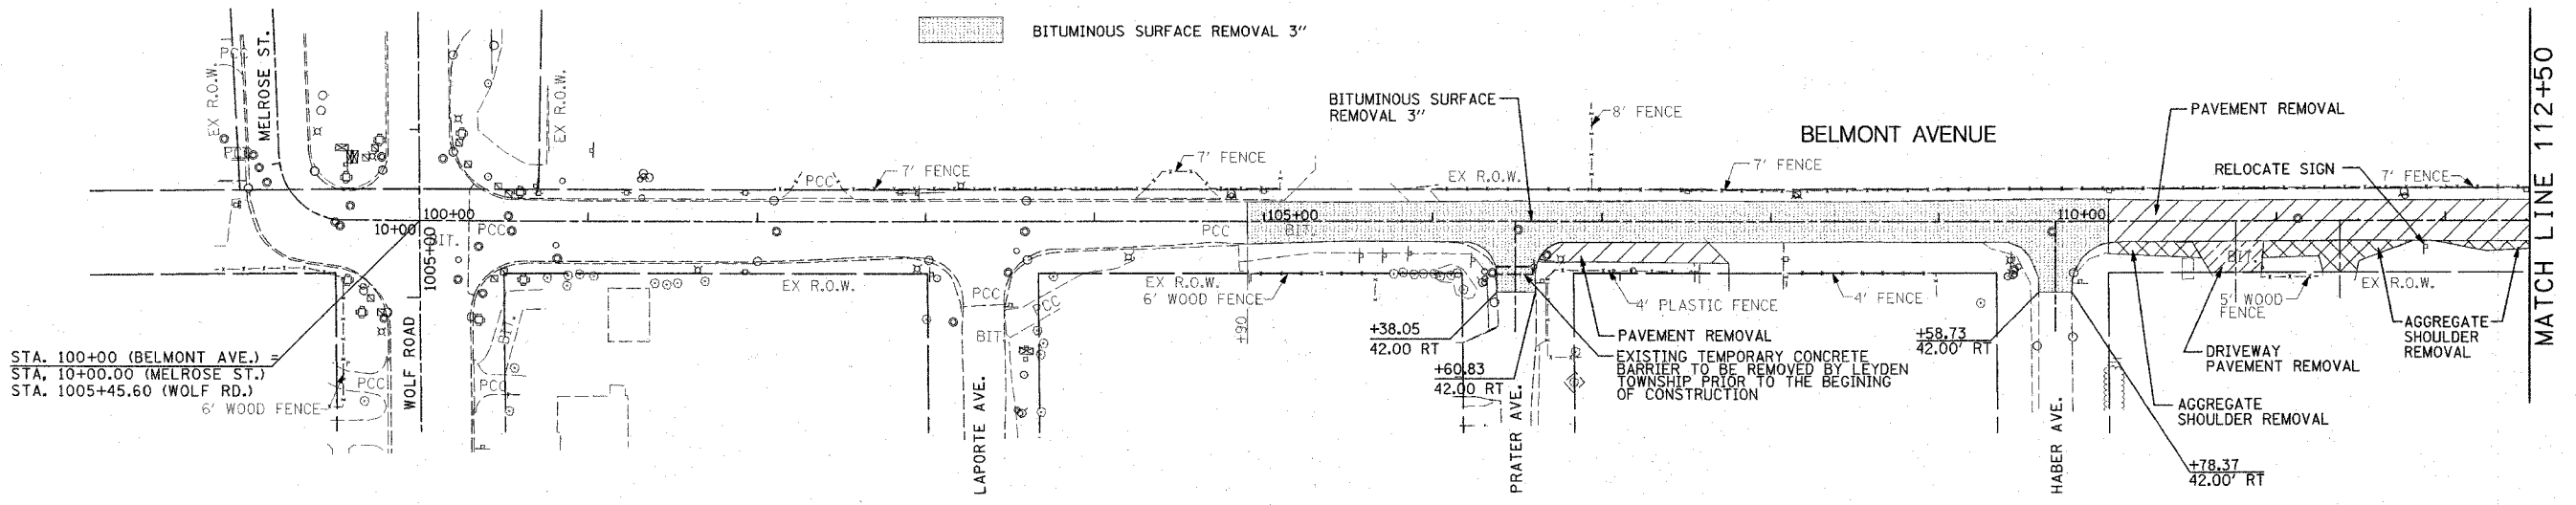


F.A.S. RTE.	SECTION	COUNTY	TOTAL SHEETS	SHEET NO.
1373	00-00058-00-RS	COOK	113	10
STA. 104+90.00 TO STA. 127+50.00				
FED. ROAD DIST. NO. ILLINOIS		FED. AID PROJECT		
CONTRACT No: 83861				


REMOVAL LEGEND

-  PAVEMENT REMOVAL
-  CONCRETE SIDEWALK REMOVAL (PAID FOR AS SIDEWALK REMOVAL)
-  COMBINATION CONCRETE CURB AND GUTTER REMOVAL
-  BITUMINOUS DRIVEWAY PAVEMENT REMOVAL (PAID FOR AS DRIVEWAY PAVEMENT REMOVAL)
-  CONCRETE DRIVEWAY PAVEMENT REMOVAL (PAID FOR AS DRIVEWAY PAVEMENT REMOVAL)
-  BITUMINOUS SURFACE REMOVAL 3"
-  AGGREGATE SHOULDER REMOVAL (PAID FOR AS EARTH EXCAVATION)
-  SIGN REMOVAL (PAID FOR AS REMOVE SIGN PANEL ASSEMBLY - TYPE A)

  


NOTE

- CONTRACTOR TO STORE LIGHTED SIGN DURING CONSTRUCTION AND RECONNECT IN ORIGINAL WORKING CONDITION AT PROJECT COMPLETION AT LOCATION AS DIRECTED BY THE ENGINEER. ALL WORK, INCLUDING ELECTRICAL WORK, REQUIRED TO RELOCATE THIS SIGN SHALL BE INCLUDED IN THE CONTRACT UNIT PRICE PER EACH OF RELOCATE SIGN PANEL ASSEMBLY, TYPE A.
- TREE TRUNK PROTECTION SHALL BE INSTALLED ON ALL TREES WITHIN THE PROJECT RIGHT-OF-WAY FOR THE DURATION OF THE PROJECT.

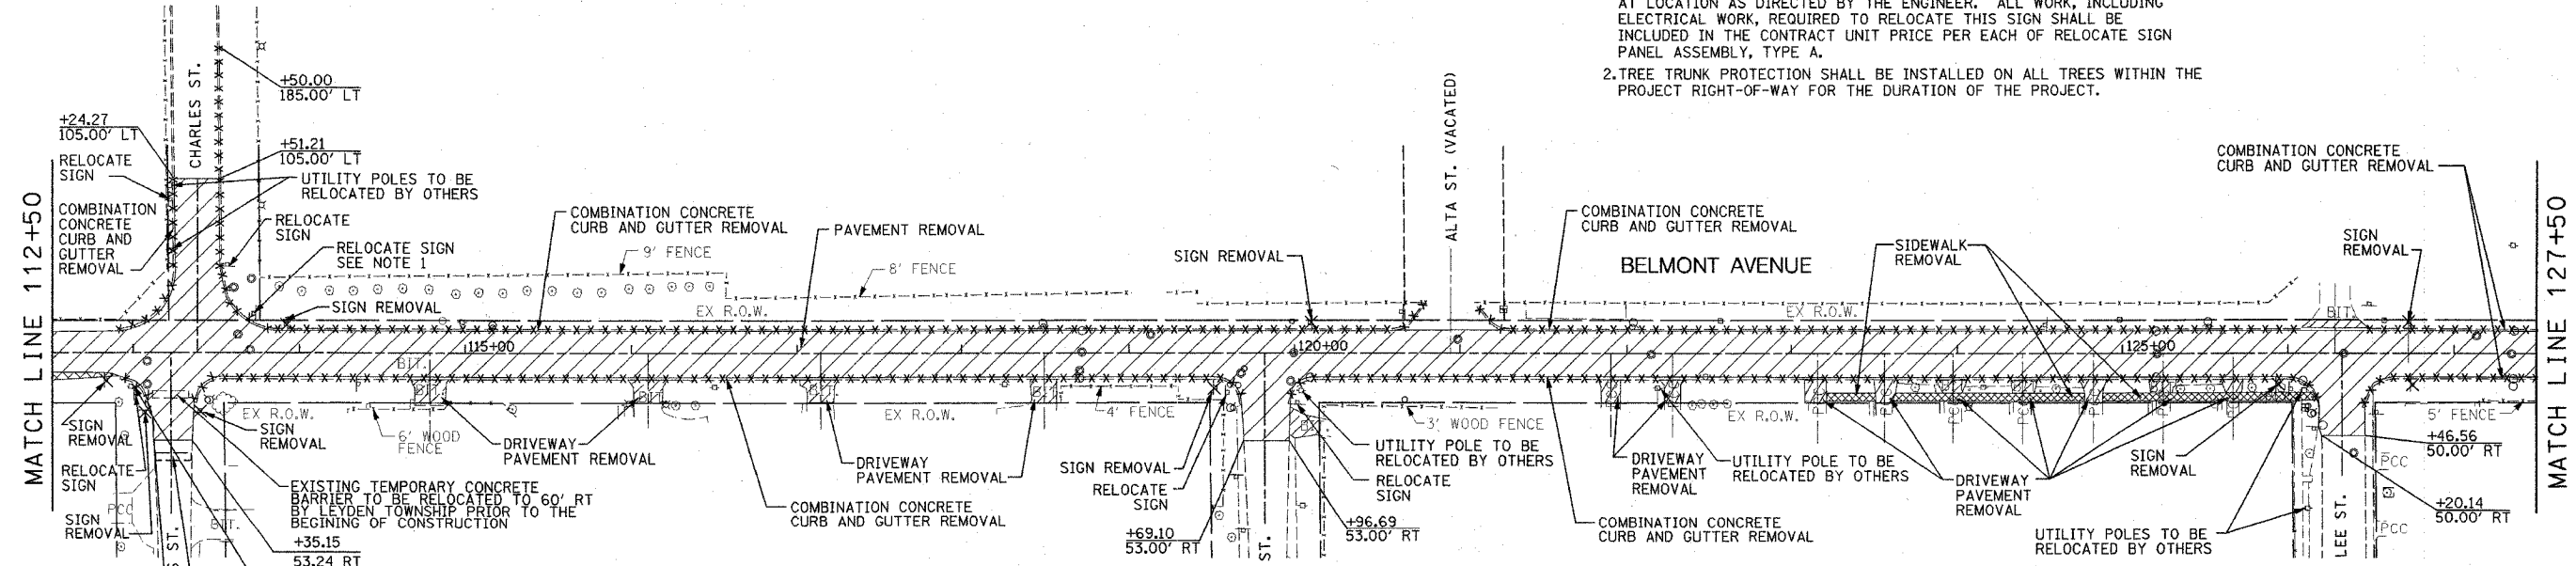

REVISIONS	
NAME	DATE

ILLINOIS DEPARTMENT OF TRANSPORTATION
DEMOLITION PLAN

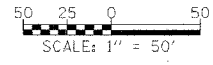

SCALE: VERT. 1"=20'
HORIZ. 1"=50'
DATE: 4/6/06
DRAWN BY: MJK
CHECKED BY: BOC

P:\F14300\plans\sheet\F14300.dmp:0101.dgn
 5/24/2006 8:26:55 PM