


F.A.S. RTE.	SECTION	COUNTY	TOTAL SHEETS	SHEET NO.
1373	00-00058-00-RS	COOK	113	11
STA. 127+50.00 TO STA. 145+50.00				
FED. ROAD DIST. NO. ILLINOIS		FED. AID PROJECT		
CONTRACT No: 83861				




MATCH LINE 142+50

REMOVAL LEGEND


- PAVEMENT REMOVAL
- CONCRETE SIDEWALK REMOVAL (PAID FOR AS SIDEWALK REMOVAL)
- COMBINATION CONCRETE CURB AND GUTTER REMOVAL
- BITUMINOUS DRIVEWAY PAVEMENT REMOVAL (PAID FOR AS DRIVEWAY PAVEMENT REMOVAL)
- AGGREGATE SHOULDER REMOVAL (PAID FOR AS EARTH EXCAVATION)
- CONCRETE DRIVEWAY PAVEMENT REMOVAL (PAID FOR AS DRIVEWAY PAVEMENT REMOVAL)
- SIGN REMOVAL (PAID FOR AS REMOVE SIGN PANEL ASSEMBLY - TYPE A)
- BITUMINOUS SURFACE REMOVAL 3"

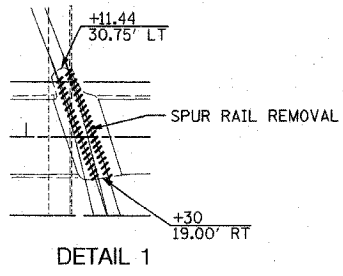

MATCH LINE 127+50

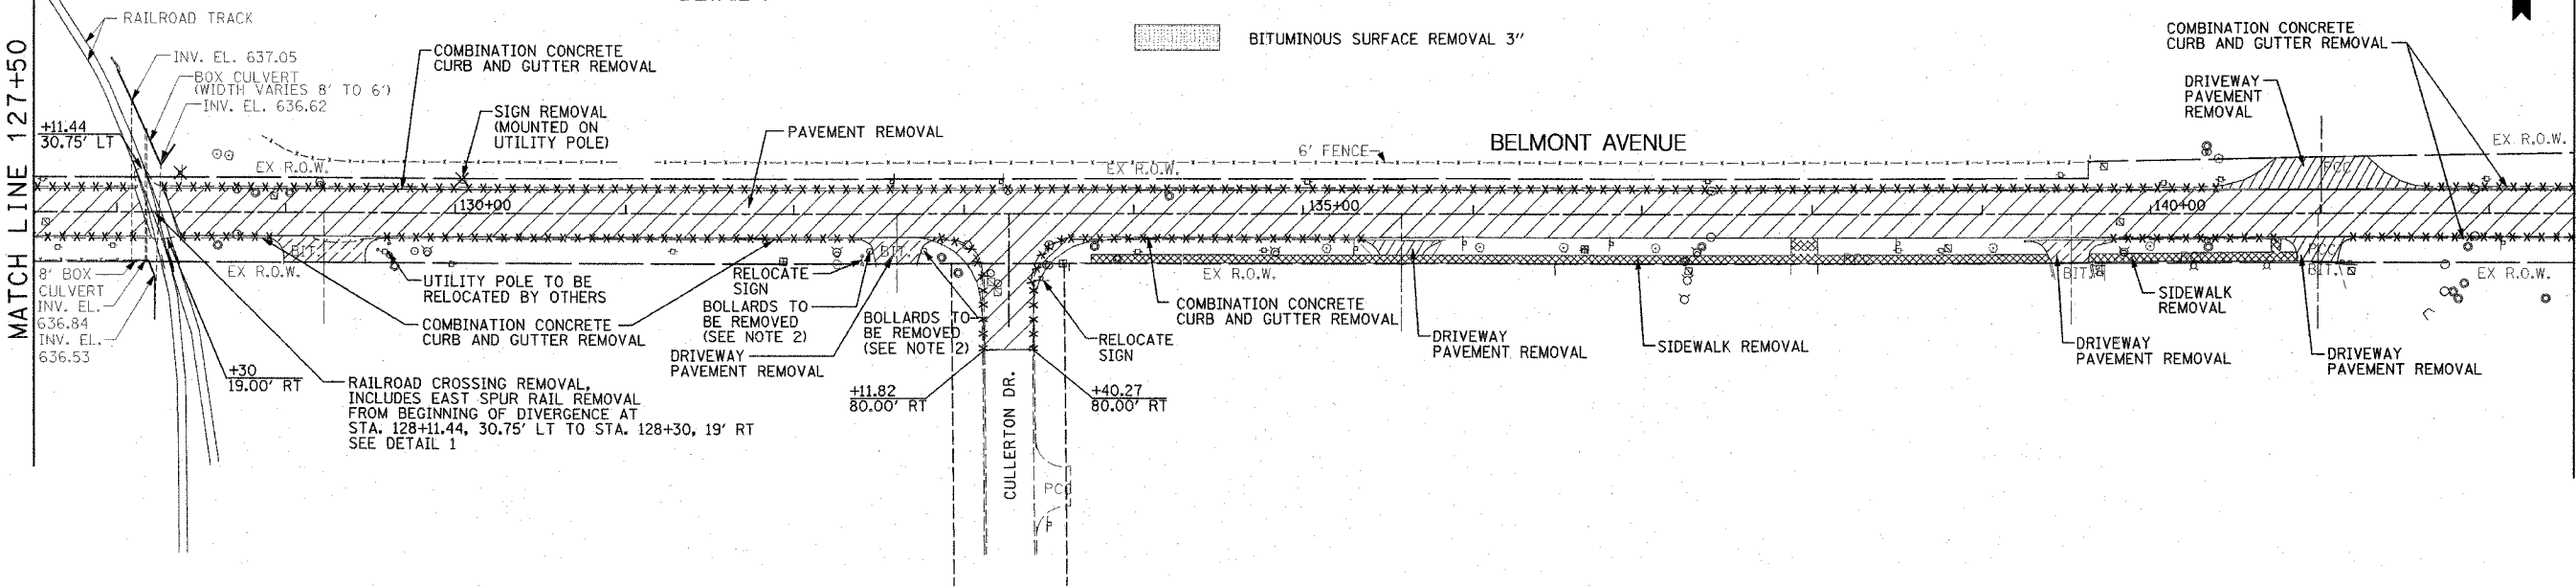

MATCH LINE 142+50

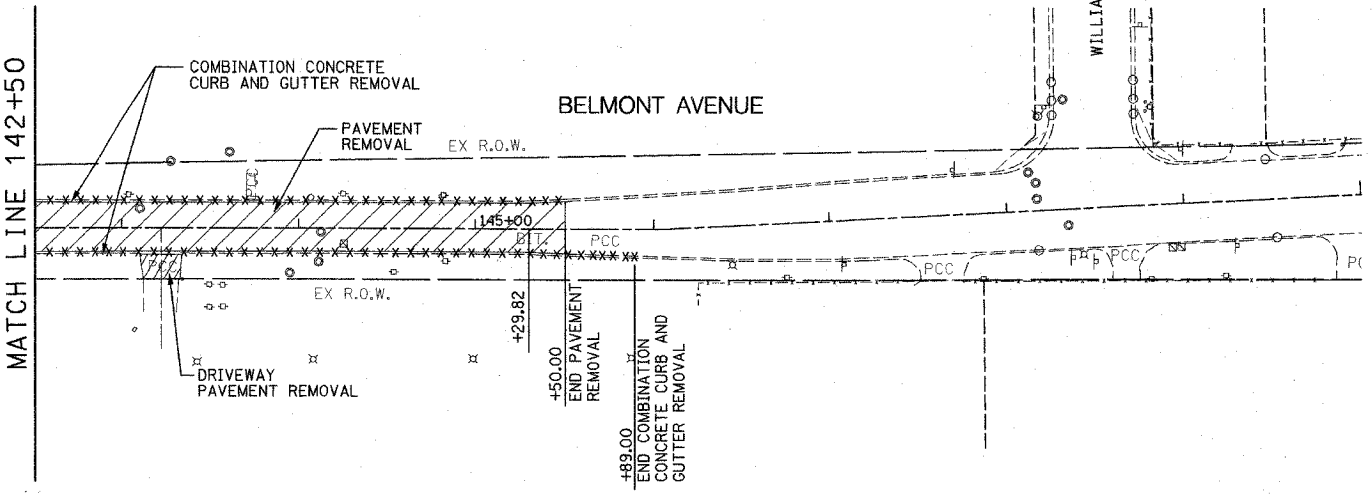

NOTE

1. TREE TRUNK PROTECTION SHALL BE INSTALLED ON ALL TREES WITHIN THE PROJECT RIGHT-OF-WAY FOR THE DURATION OF THE PROJECT.
2. REMOVAL OF BOLLARDS AND BOLLARD FOUNDATIONS WILL NOT BE PAID FOR SEPARATELY, BUT SHALL BE CONSIDERED AS INCLUDED IN THE CONTRACT UNIT PRICE PER SQ. YD. FOR DRIVEWAY PAVEMENT REMOVAL, WHICH COST SHALL INCLUDE REMOVAL AND PROPER DISPOSAL.



REVISIONS	
NAME	DATE

ILLINOIS DEPARTMENT OF TRANSPORTATION
DEMOLITION PLAN

SCALE: VERT. 1" = 50'
HORIZ. 1" = 50'
DATE 4/6/06

DRAWN BY MJK
CHECKED BY BDC