



F.A.S. RTE.	SECTION	COUNTY	TOTAL SHEETS	SHEET NO.
1373	00-00058-00-RS	COOK	113	22
STA.		TO STA.		
FED. ROAD DIST. NO.		ILLINOIS FED. AID PROJECT		
CONTRACT No: 83861				

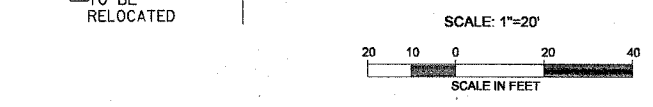

- LEGEND**
- TEMPORARY PAVEMENT
 - CONSTRUCTION ZONE
 - TYPE II BARRICADE @ 50' C-C TANGENTS, 25' C-C TAPERS, 10' C-C RADII
 - DIRECTION OF TRAFFIC
 - TYPE III BARRICADE WITH FLASHING LIGHTS
 - MONO-DIRECTIONAL FLASHING BEACON

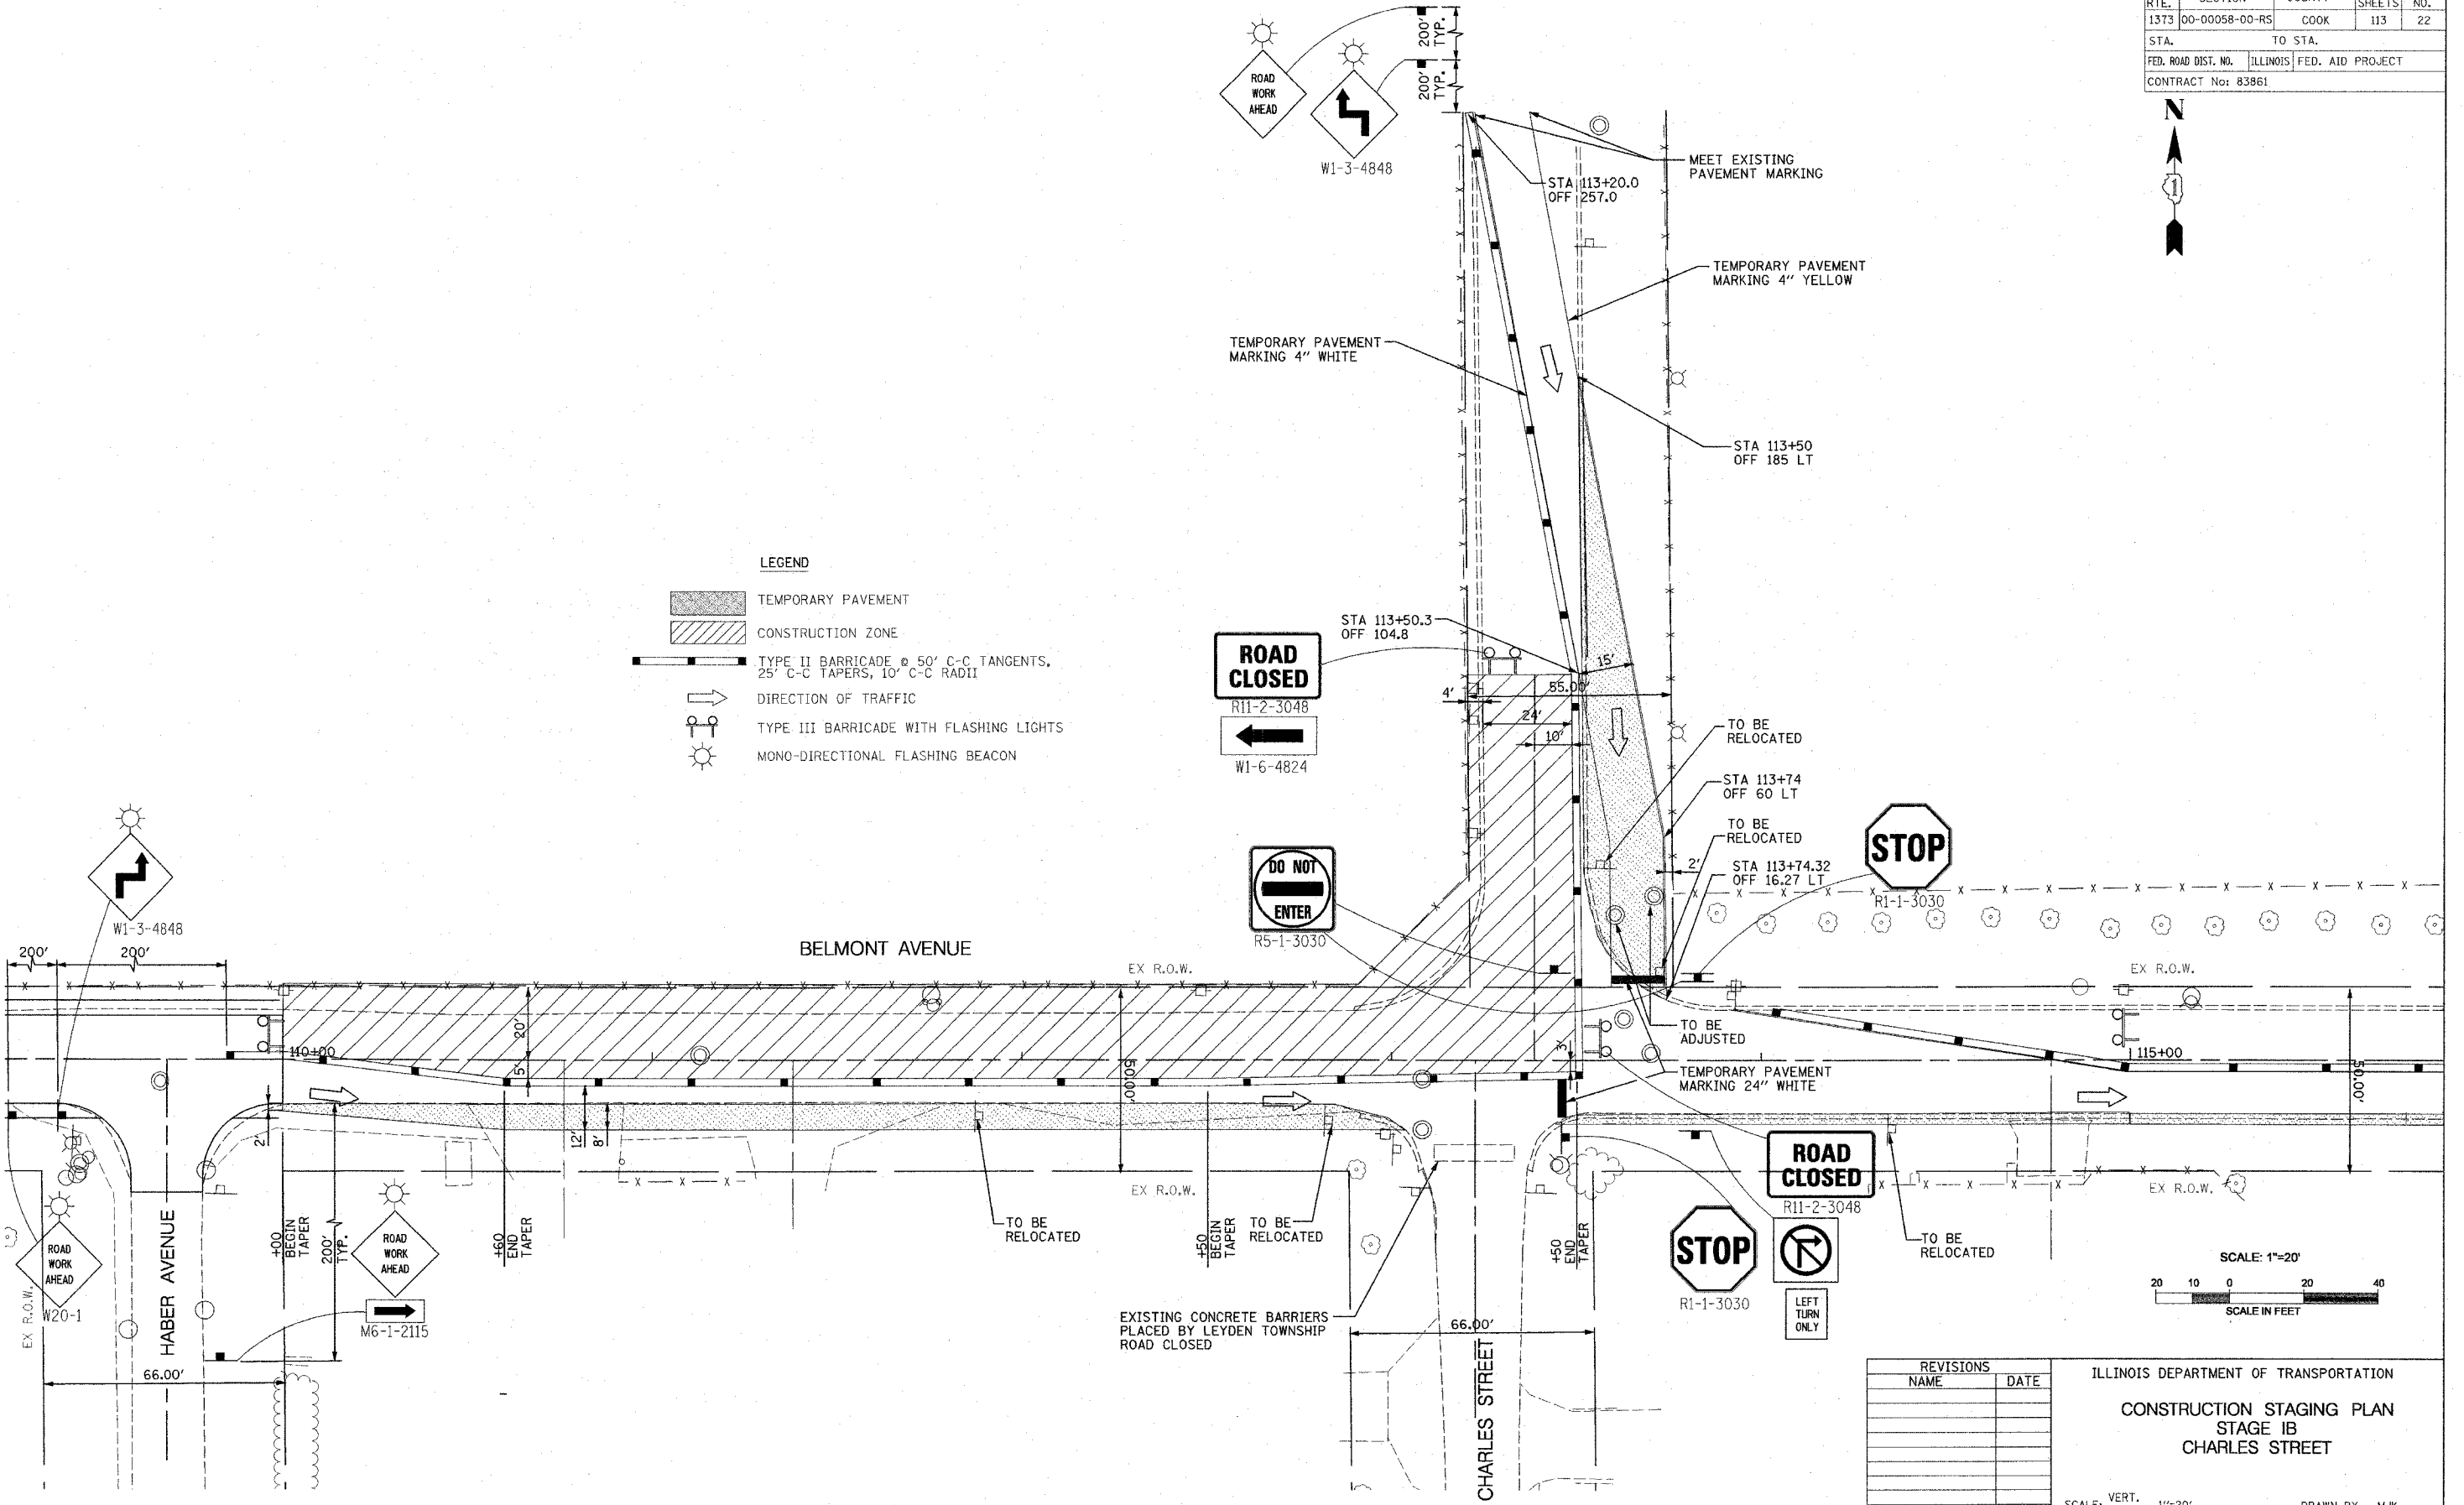

REVISIONS	
NAME	DATE

ILLINOIS DEPARTMENT OF TRANSPORTATION
CONSTRUCTION STAGING PLAN
STAGE 1B
CHARLES STREET

SCALE: VERT. 1"=20'
 HORIZ. 1"=20'
 DATE: 4/6/06

DRAWN BY: MJK
 CHECKED BY: BDC

P:\143000\plans\shets\F143000\sp12101.dgn
 5/24/2006
 5:20:40 PM