

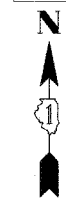


F.A.S. RTE.	SECTION	COUNTY	TOTAL SHEETS	SHEET NO.
1373	00-00058-00-RS	COOK	113	24
STA.	TO STA.			
FED. ROAD DIST. NO.	ILLINOIS	FED. AID PROJECT		
CONTRACT No: 83861				

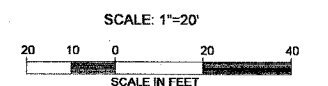

- LEGEND**
- TEMPORARY PAVEMENT
  - CONSTRUCTION ZONE
  - TYPE II BARRICADE @ 50' C-C TANGENTS, 25' C-C TAPERS, 10' C-C RADII
  - DIRECTION OF TRAFFIC
  - TYPE III BARRICADE WITH FLASHING LIGHTS
  - MONO-DIRECTIONAL FLASHING BEACON

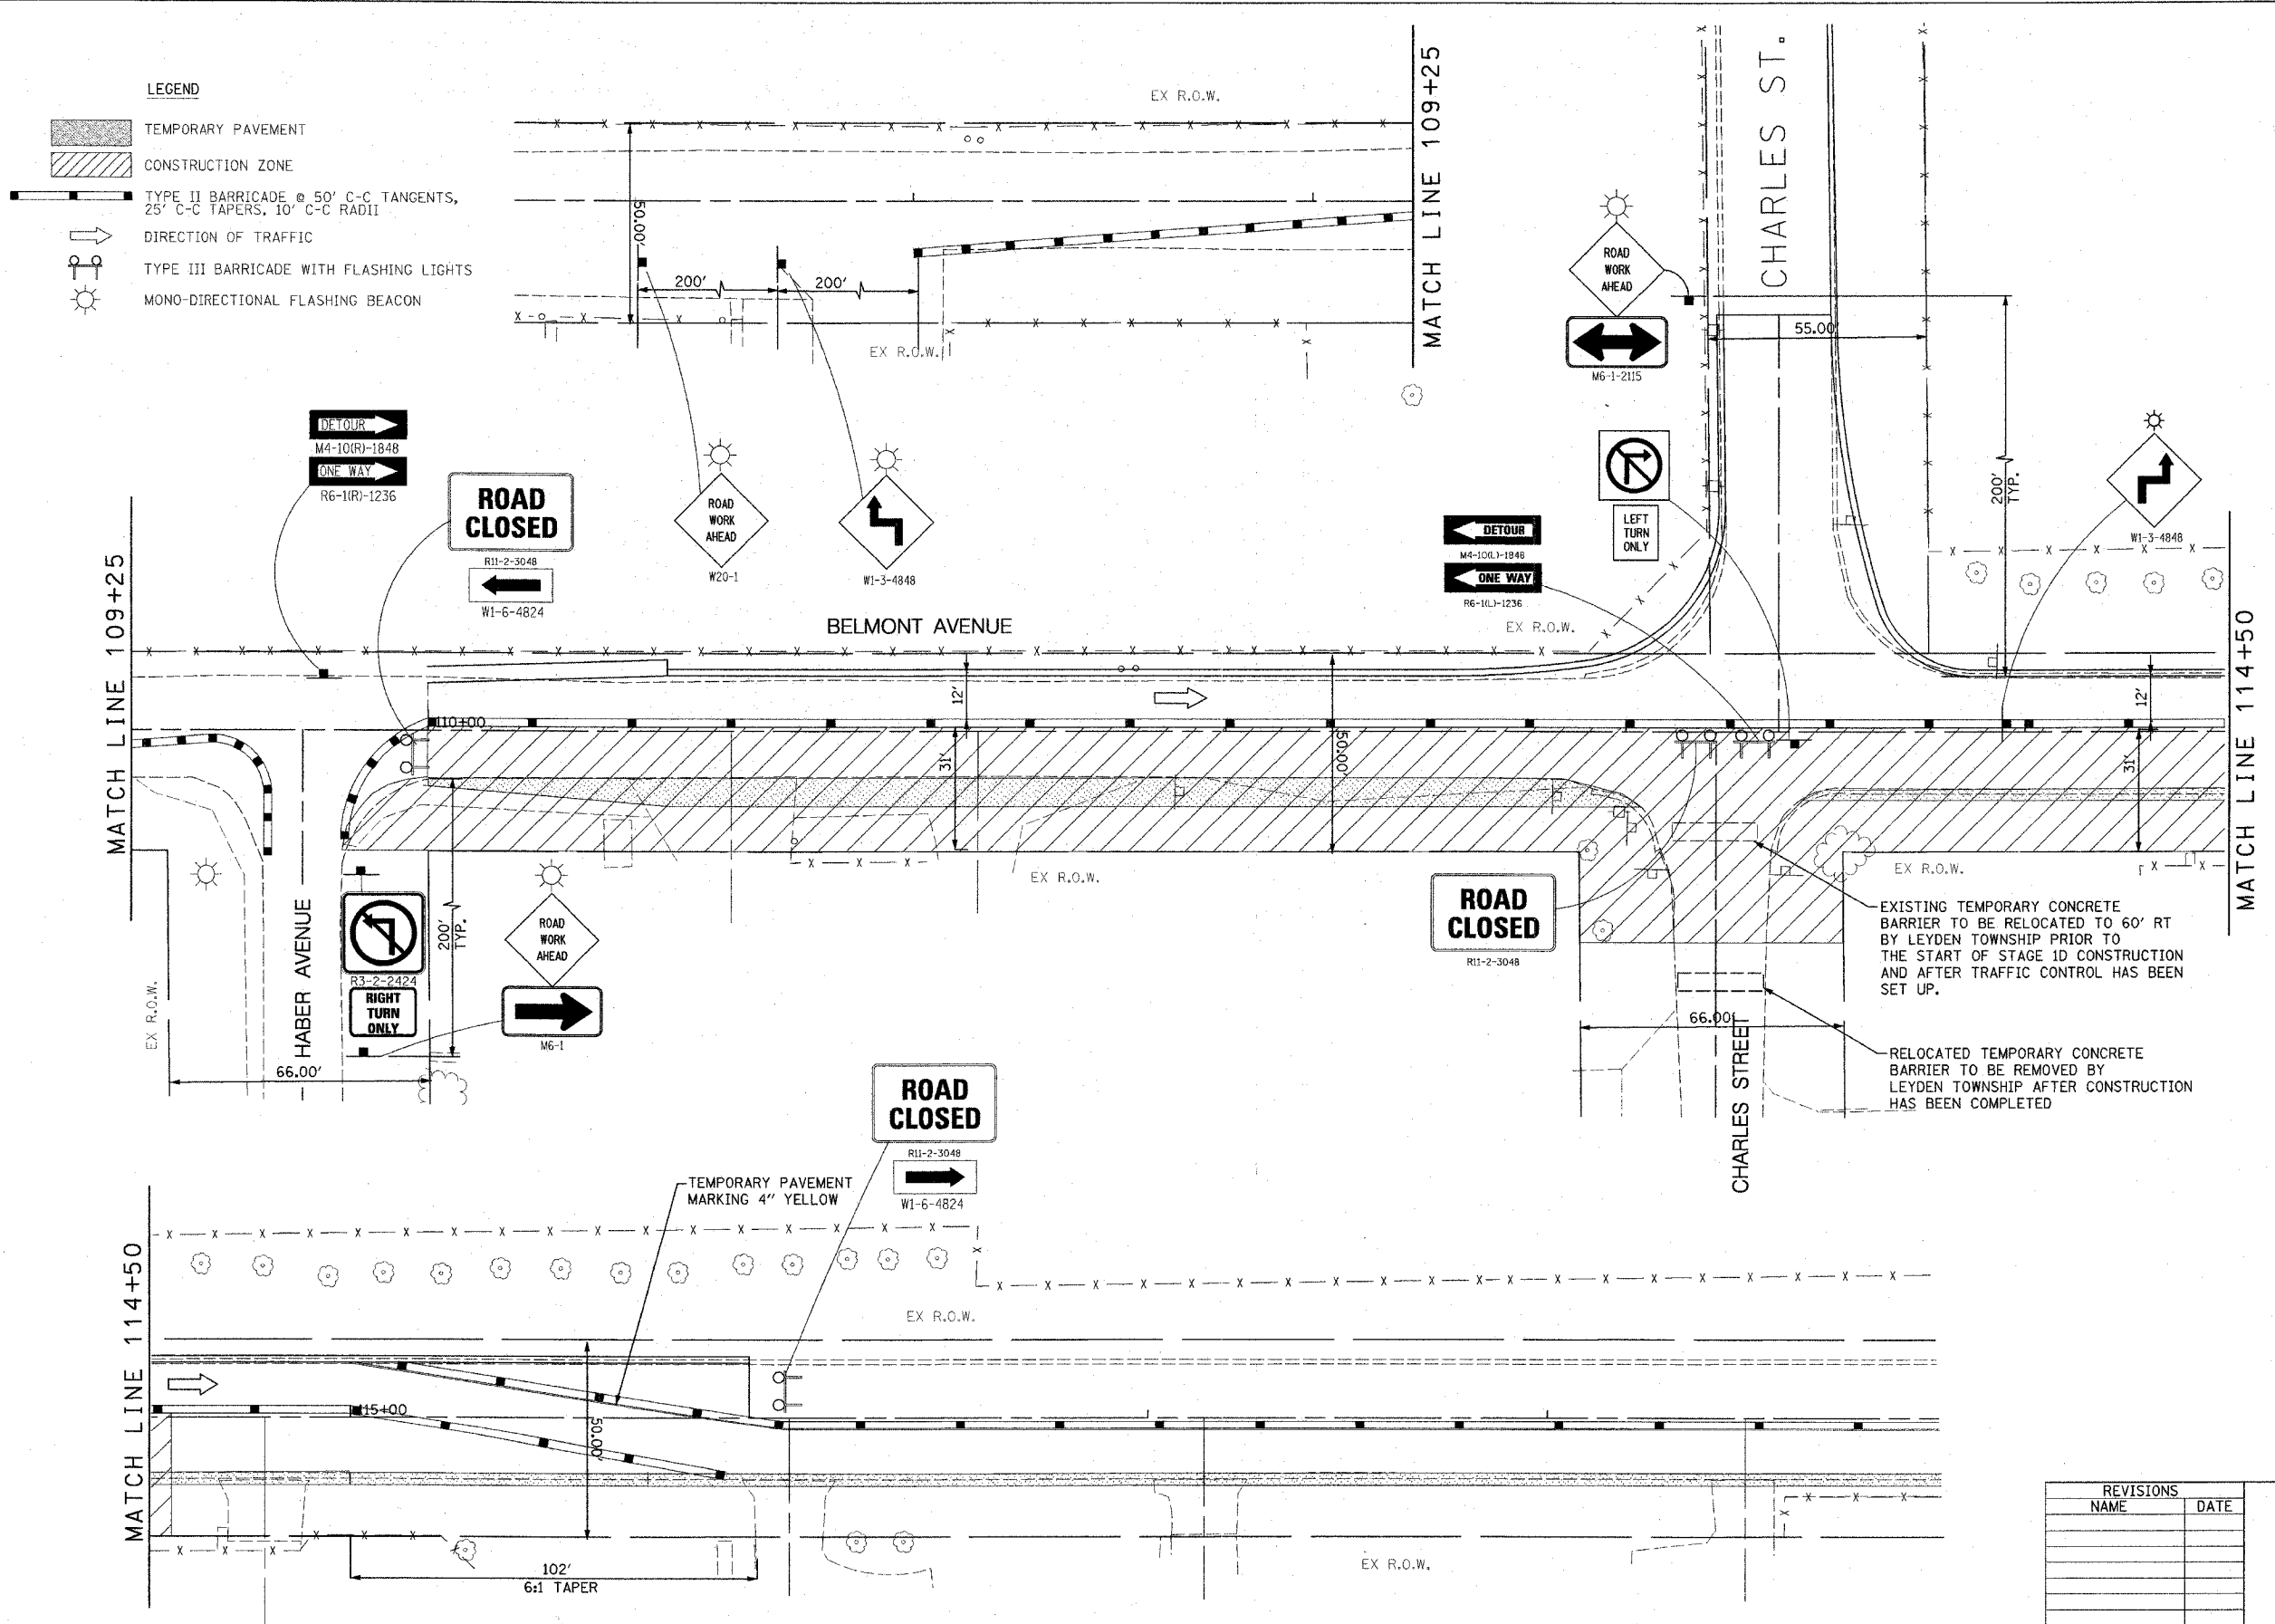

REVISIONS	
NAME	DATE

ILLINOIS DEPARTMENT OF TRANSPORTATION  
**CONSTRUCTION STAGING PLAN**  
 STAGE 1D  
 CHARLES STREET

SCALE: VERT. 1"=20'  
 HORIZ. 4"=20'  
 DATE: 4/6/06  
 DRAWN BY: MJK  
 CHECKED BY: BDC

p:\14300\plans\sheets\14300esp\12103.dgn  
 5/24/2006 5:20:49 PM