
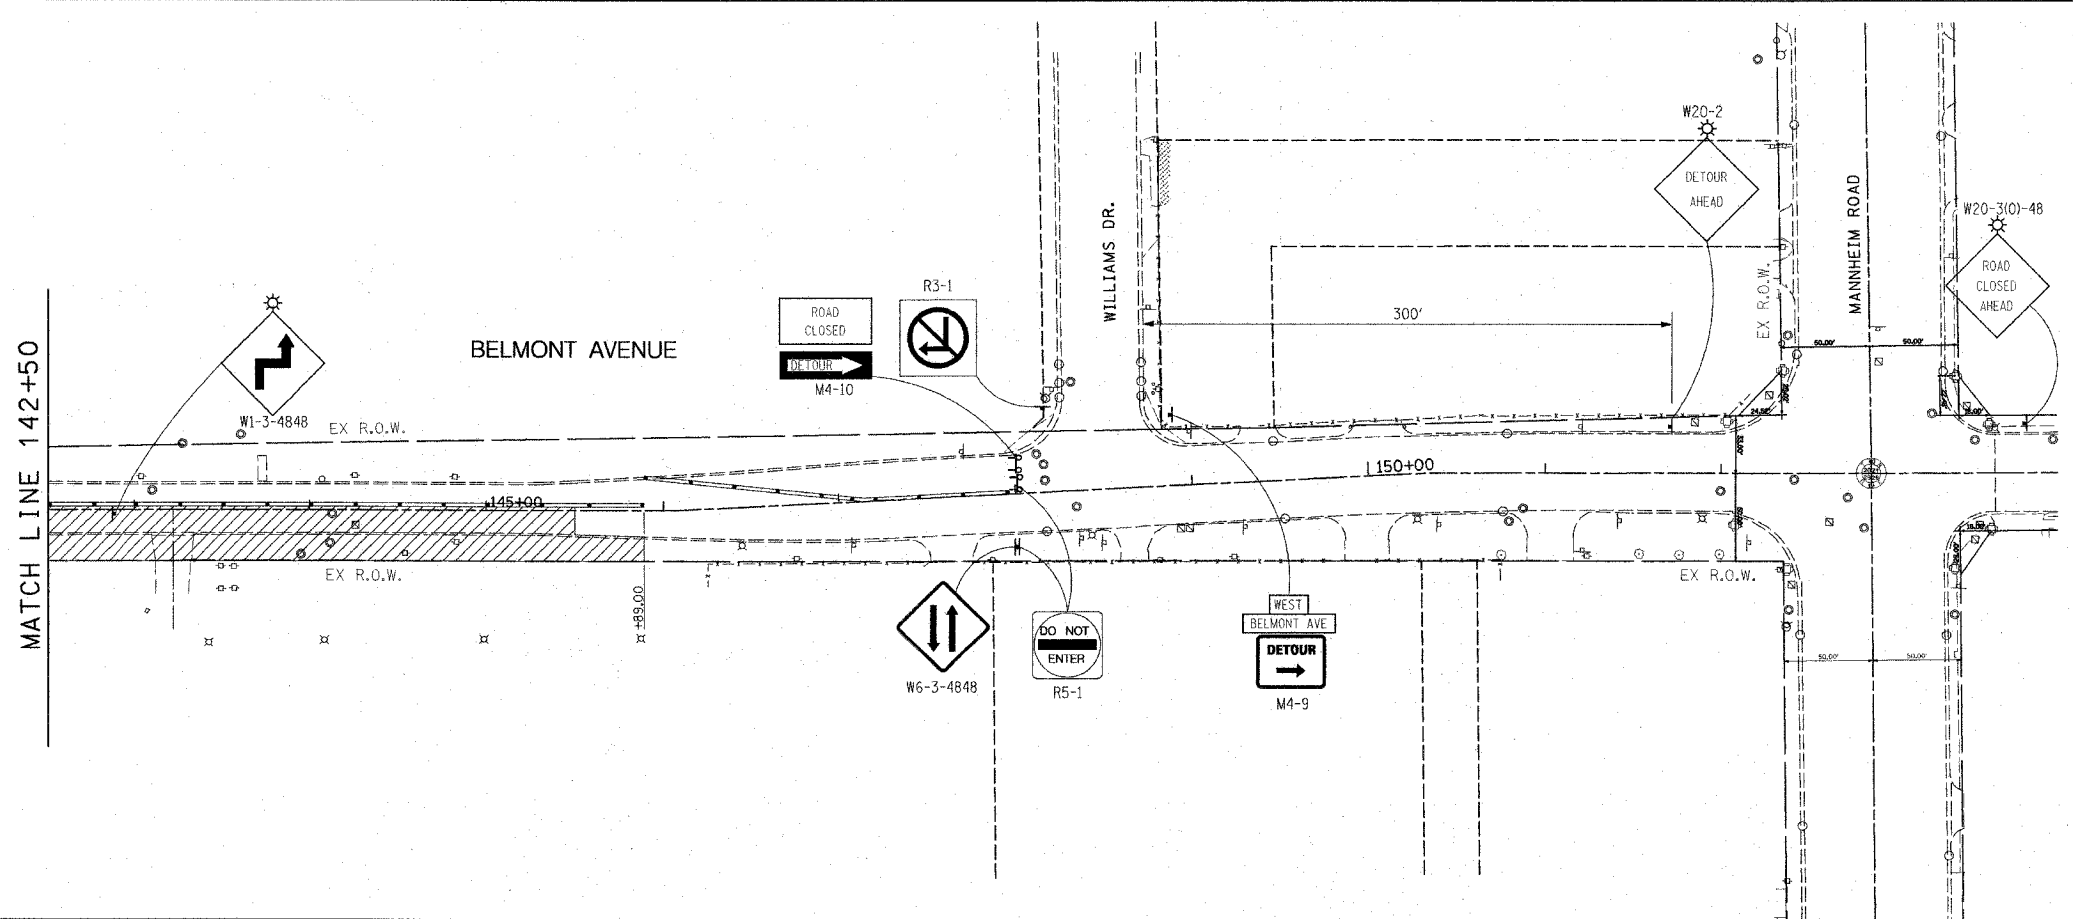


F.A.S. RTE.	SECTION	COUNTY	TOTAL SHEETS	SHEET NO.
1373	00-00058-00-RS	COOK	113	30
STA.	TO STA.			
FED. ROAD DIST. NO.	ILLINOIS	FED. AID PROJECT		
CONTRACT No: 83861				

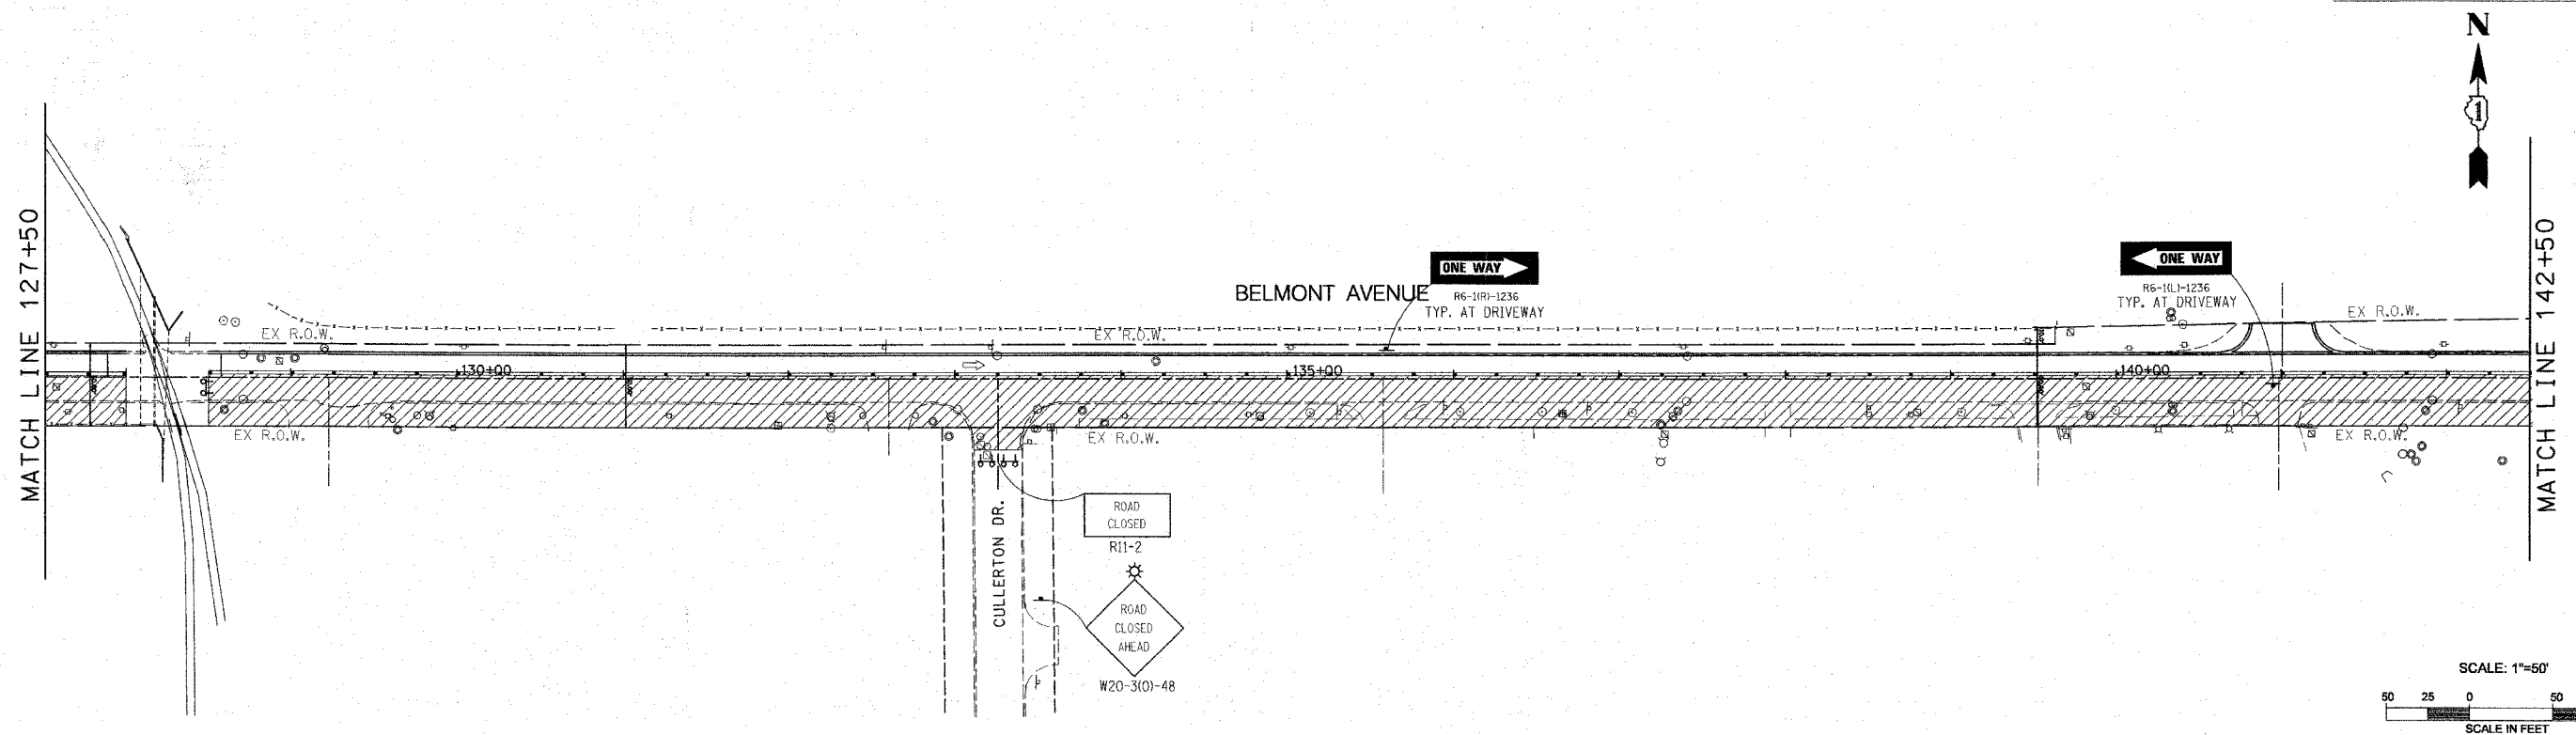

LEGEND

- TEMPORARY PAVEMENT
- CONSTRUCTION ZONE
- TYPE II BARRICADE @ 50' C-C TANGENTS, 25' C-C TAPERS, 10' C-C RADII
- DIRECTION OF TRAFFIC
- TYPE III BARRICADE WITH FLASHING LIGHTS
- MONO-DIRECTIONAL FLASHING BEACON

REVISIONS	
NAME	DATE

ILLINOIS DEPARTMENT OF TRANSPORTATION
CONSTRUCTION STAGING PLAN
 STAGE III

SCALE: VERT. 1"=50'
 HORIZ. 1"=50'
 DATE 4/6/06

DRAWN BY MJK
 CHECKED BY BDC

p:\14300\plans\sheets\14300esp10202.dgn
 5/24/2006
 5:21:13 PM