
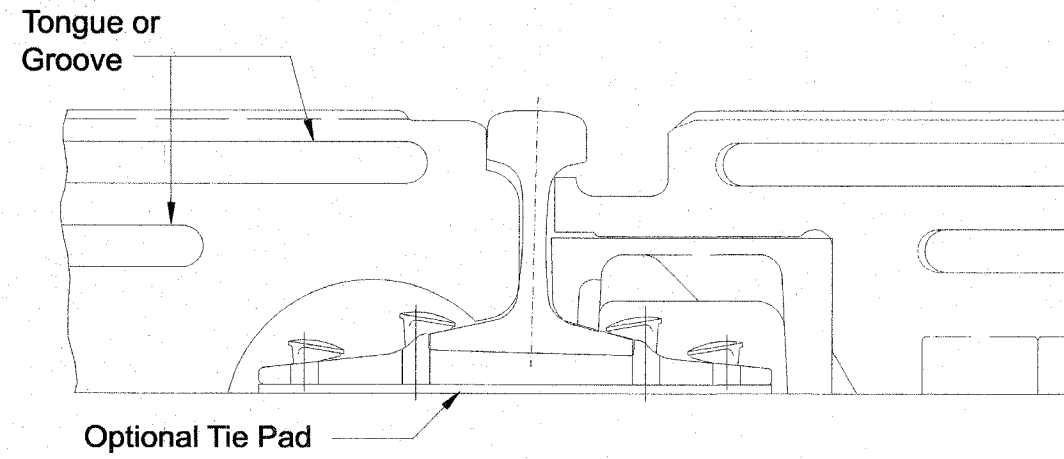
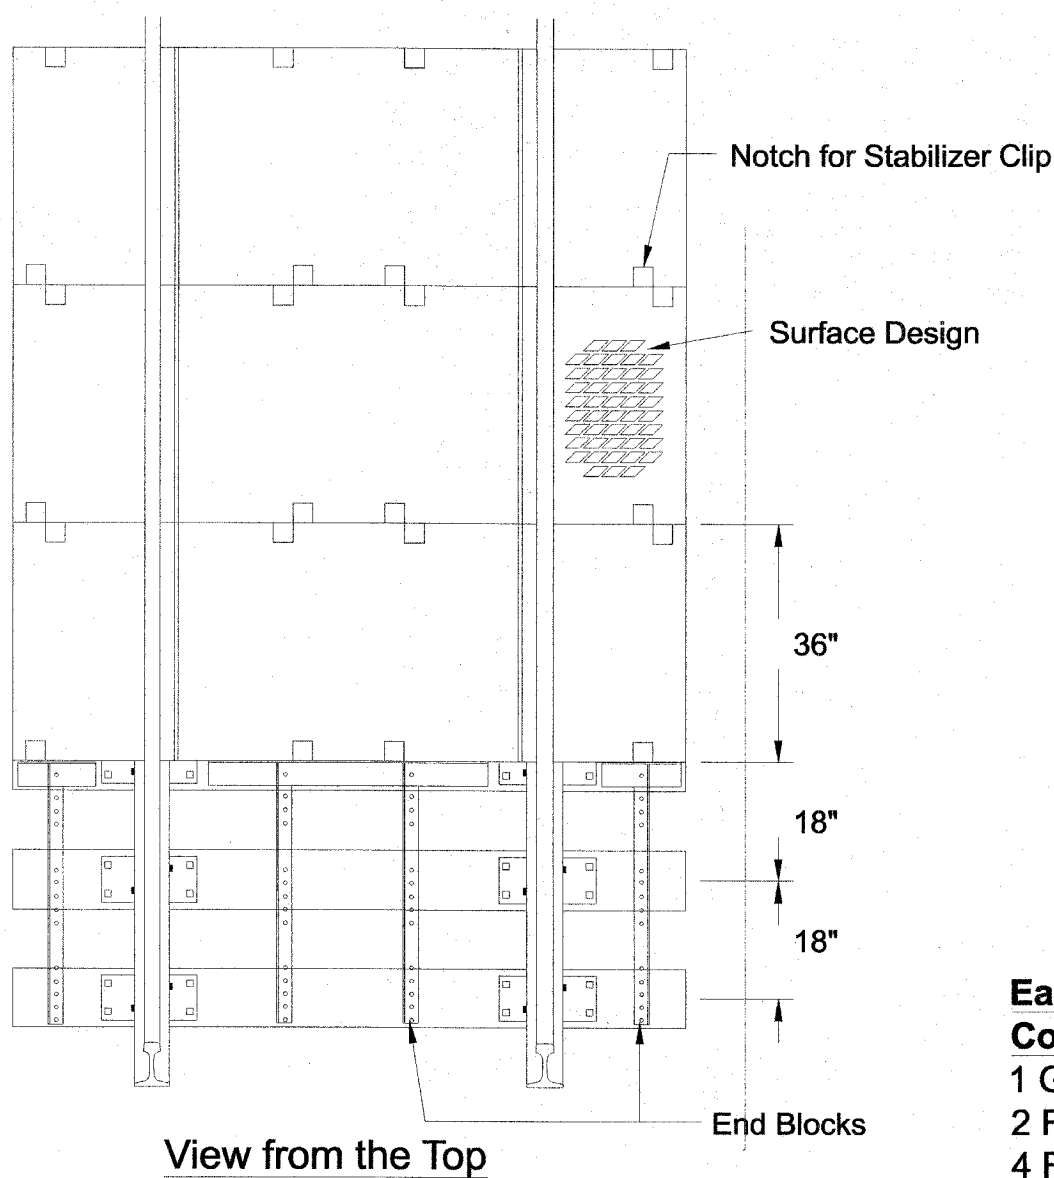


F.A.S. RTE.	SECTION	COUNTY	TOTAL SHEETS	SHEET NO.
1373	00-00058-00-RS	COOK	113	47
STA. N/A	TO STA. N/A			
FED. ROAD DIST. NO.	ILLINOIS	FED. AID PROJECT		
CONTRACT No: 83861				

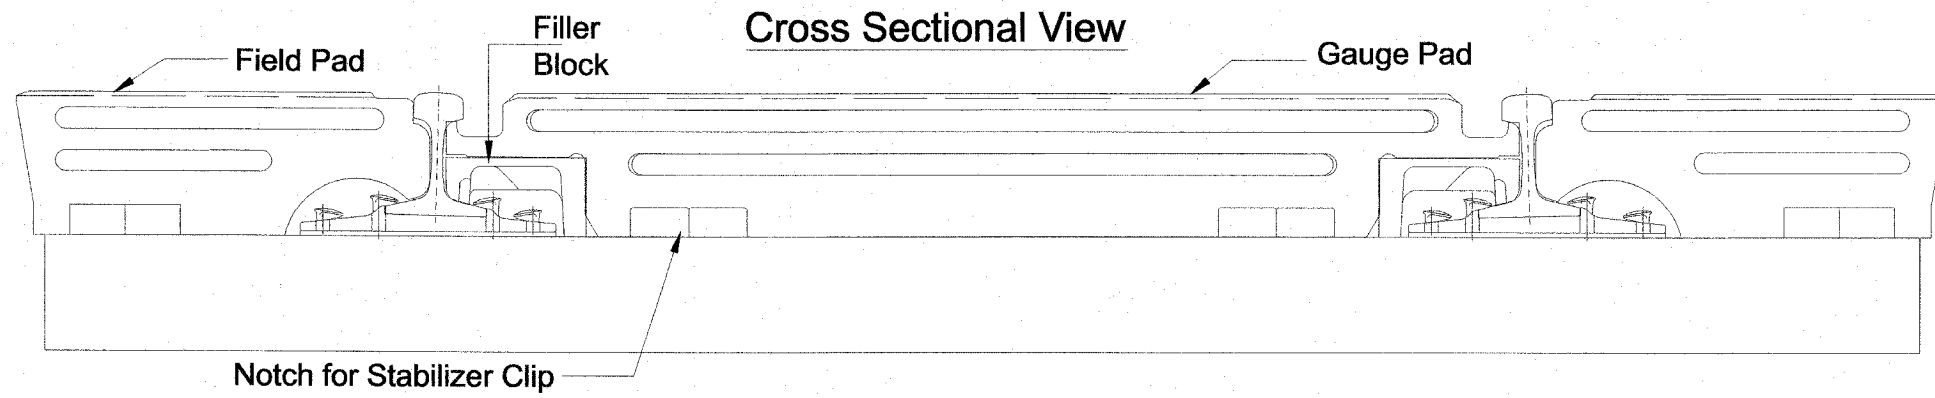

**Each 3 Ft. Section Consists of:**  
 1 Gauge Pad  
 2 Field Pads  
 4 Filler Blocks

**Note: Tie are to be spaced 18" on center through the crossing.**

REVISIONS	
NAME	DATE

ILLINOIS DEPARTMENT OF TRANSPORTATION

RAILROAD CROSSING DETAIL

SCALE: VERT. N.T.S.  
 HORIZ. N.T.S.  
 DATE 4/6/06

DRAWN BY HIRAIL  
 CHECKED BY HIRAIL

p:\143000\plans\sheet\14300pvd\01.dgn  
 5/24/2006  
 5:21:25 PM