


CONTRACT No. 83861

F.A. RTE.	SECTION	COUNTY	TOTAL SHEETS	SHEET NO.
1373	00-0058-00-RS	COOK	113	60
STA. 106+48.85		TO STA. 107+00		
FED. ROAD DIST. NO.		ILLINOIS FED. AID PROJECT		

DATE	
BY	
REVISION	
NO.	
FINAL SURVEY	
NOTE BOOK	
AREAS CHECKED	

DATE	
BY	
REVISION	
NO.	
ORIGINAL SURVEY	
NOTE BOOK	
AREAS CHECKED	

p:\14388\1pens\Sheets\F14388exp\107.dgn  
5/23/2006  
4:07:53 PM

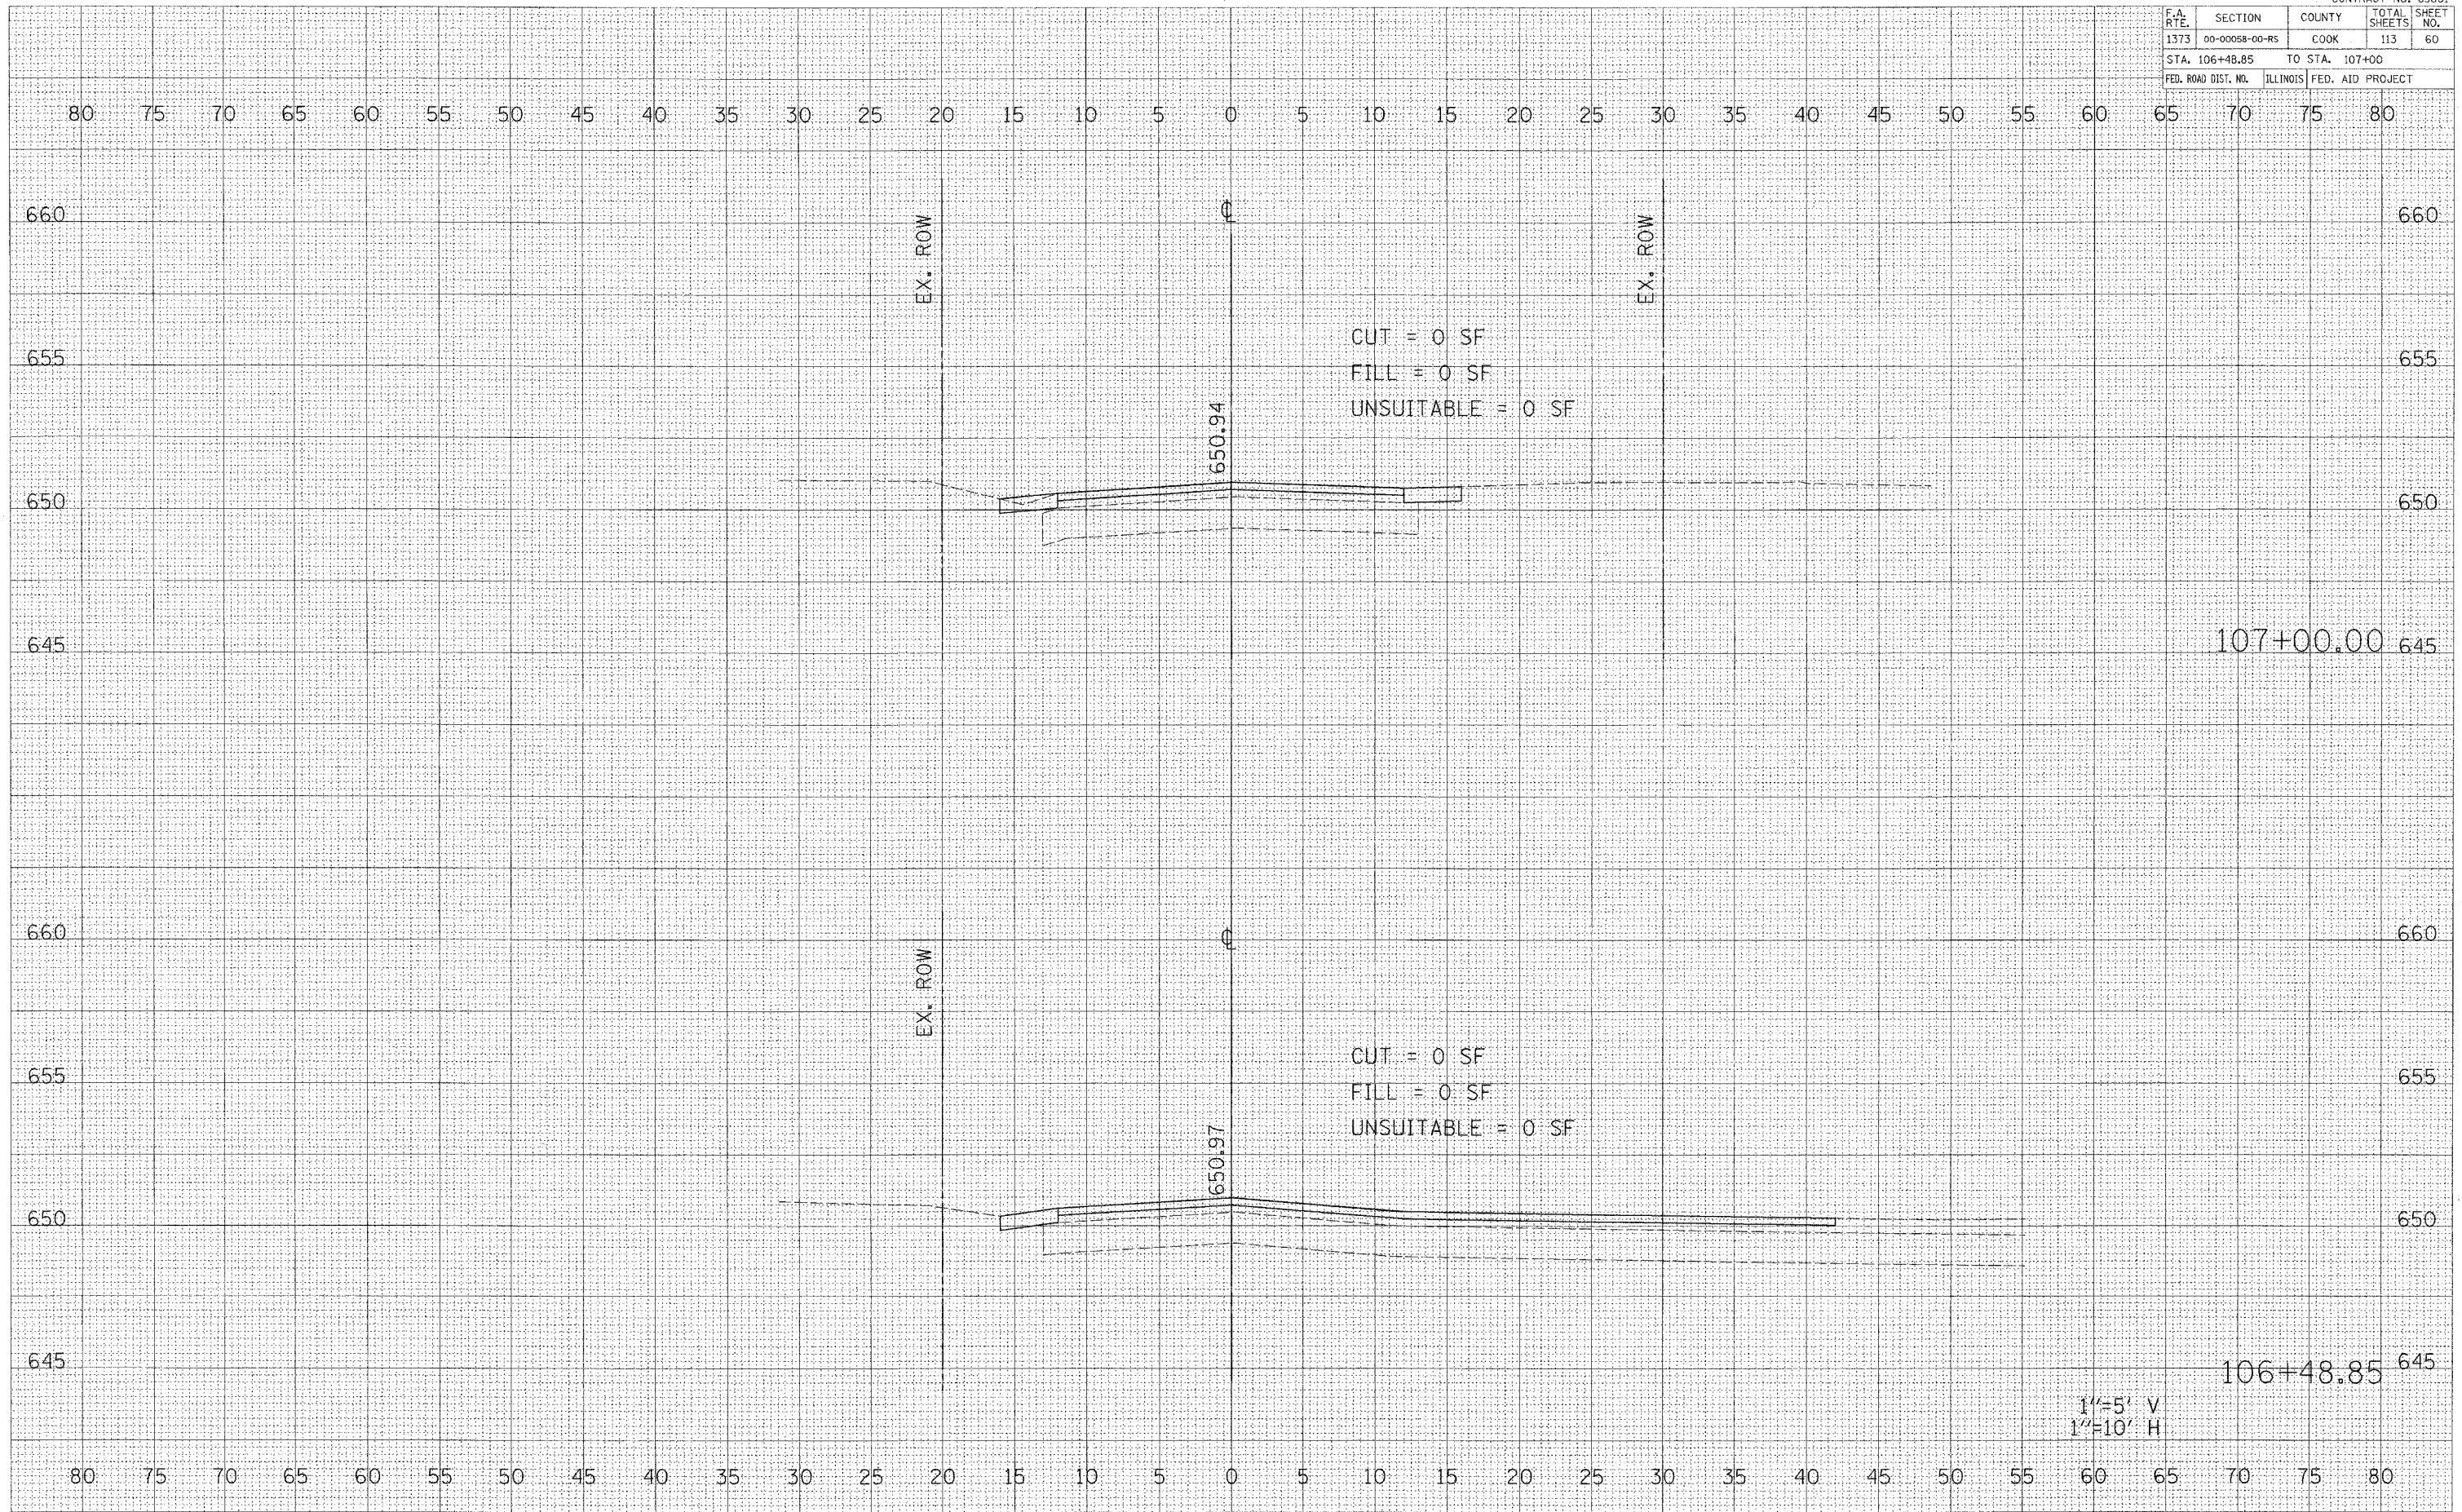

BELMONT AVENUE STA. 106+48.85 TO STA. 107+00

1"=5' V  
1"=10' H