


CONTRACT No. 83861

F.A. RTE.	SECTION	COUNTY	TOTAL SHEETS	SHEET NO.
1373	00-00058-00-R5	COOK	113	61
STA. 107+50		TO STA. 108+00		
FED. ROAD DIST. NO.	ILLINOIS	FED. AID PROJECT		

DATE _____ BY _____
 SURVEYED _____
 ORIGINAL SURVEY _____
 NOTE BOOK _____
 TEMPLATE _____
 AREAS CHECKED _____
 NO. _____

DATE _____ BY _____
 SURVEYED _____
 ORIGINAL SURVEY _____
 NOTE BOOK _____
 TEMPLATE _____
 AREAS CHECKED _____
 NO. _____

\\F:\ASB\Plan\Sheets\F14308.dwg
 5/23/2006
 4:27:04 PM

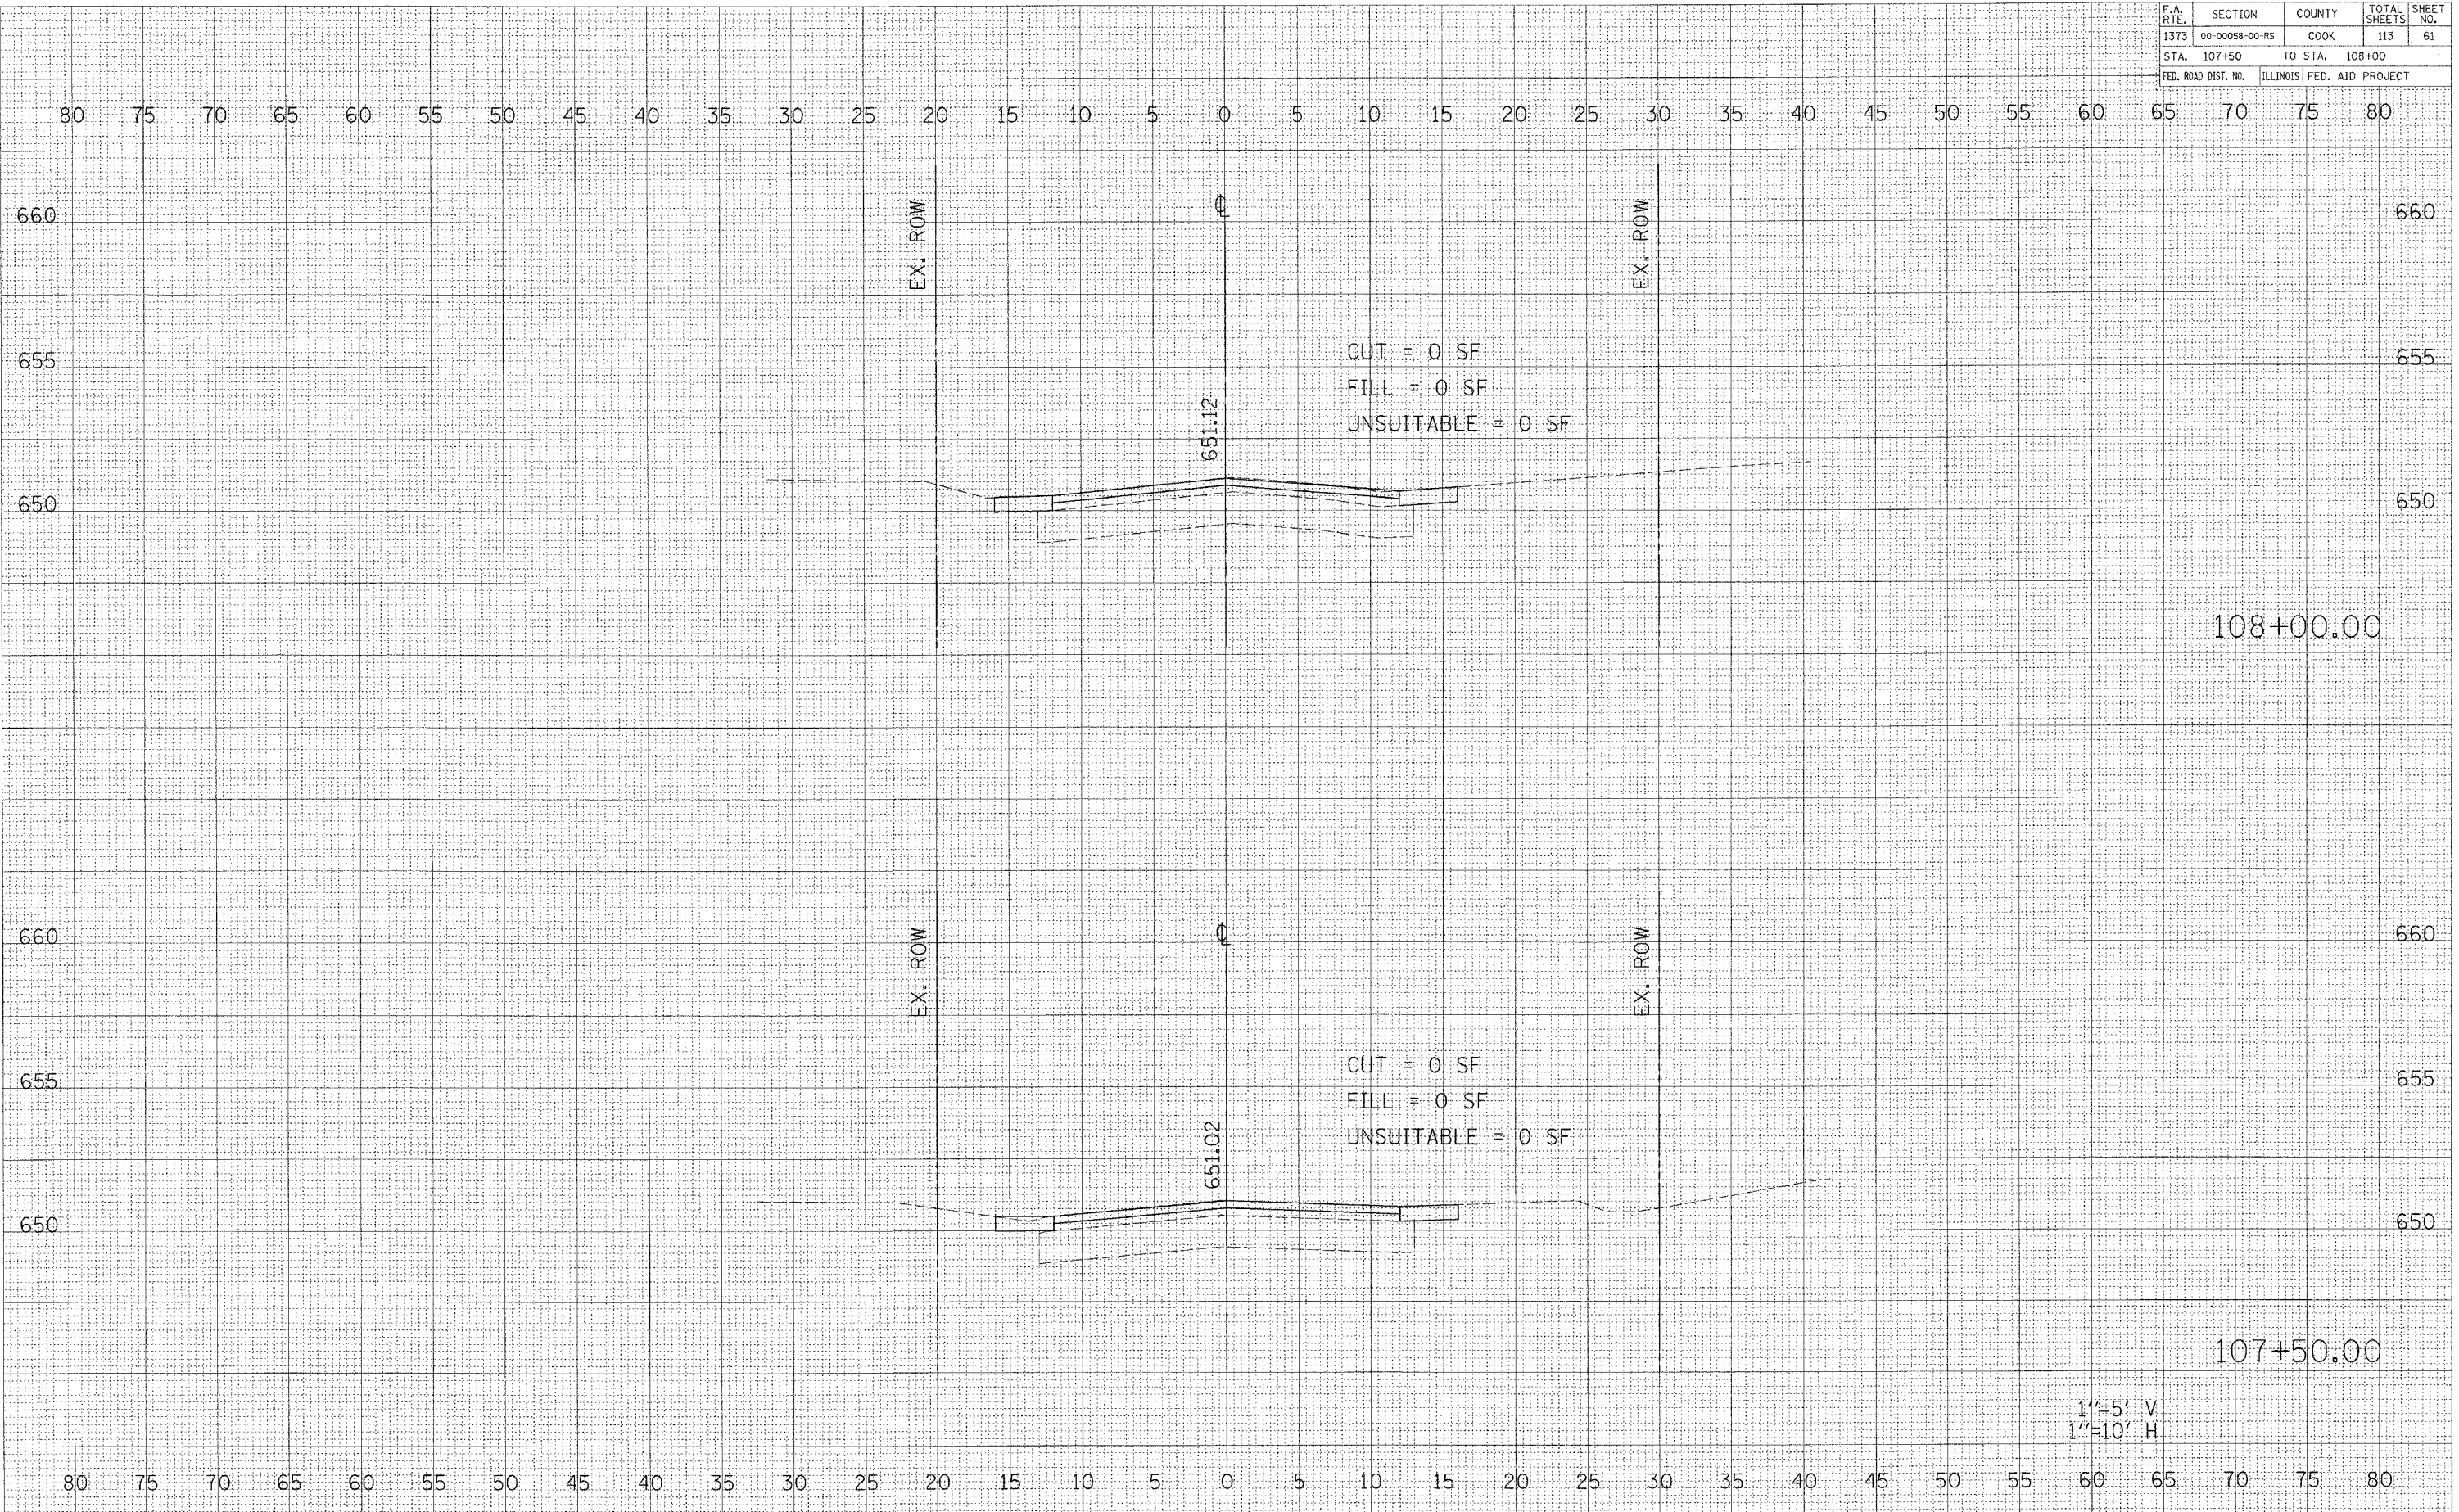

BELMONT AVENUE STA. 107+50 TO STA. 108+00

1"=5' V
1"=10' H