


CONTRACT No. 83861

F.A. RTE.	SECTION	COUNTY	TOTAL SHEETS	SHEET NO.
1373	00-00058-00-RS	COOK	113	66
STA. 111+00		TO STA. 111+37.94		
FED. ROAD DIST. NO.		ILLINOIS	FED. AID PROJECT	

DATE	BY
FINAL SURVEY	SUPERVISED
NOTE BOOK	PLOTTED
NO.	TEMPLATE
	AREAS CHECKED

DATE	BY
ORIGINAL SURVEY	SUPERVISED
NOTE BOOK	PLOTTED
NO.	TEMPLATE
	AREAS CHECKED

p:\AT\330\p\enr\Shelton\F14388.rpt\01.dgn
5/27/2006
4:57:59 PM

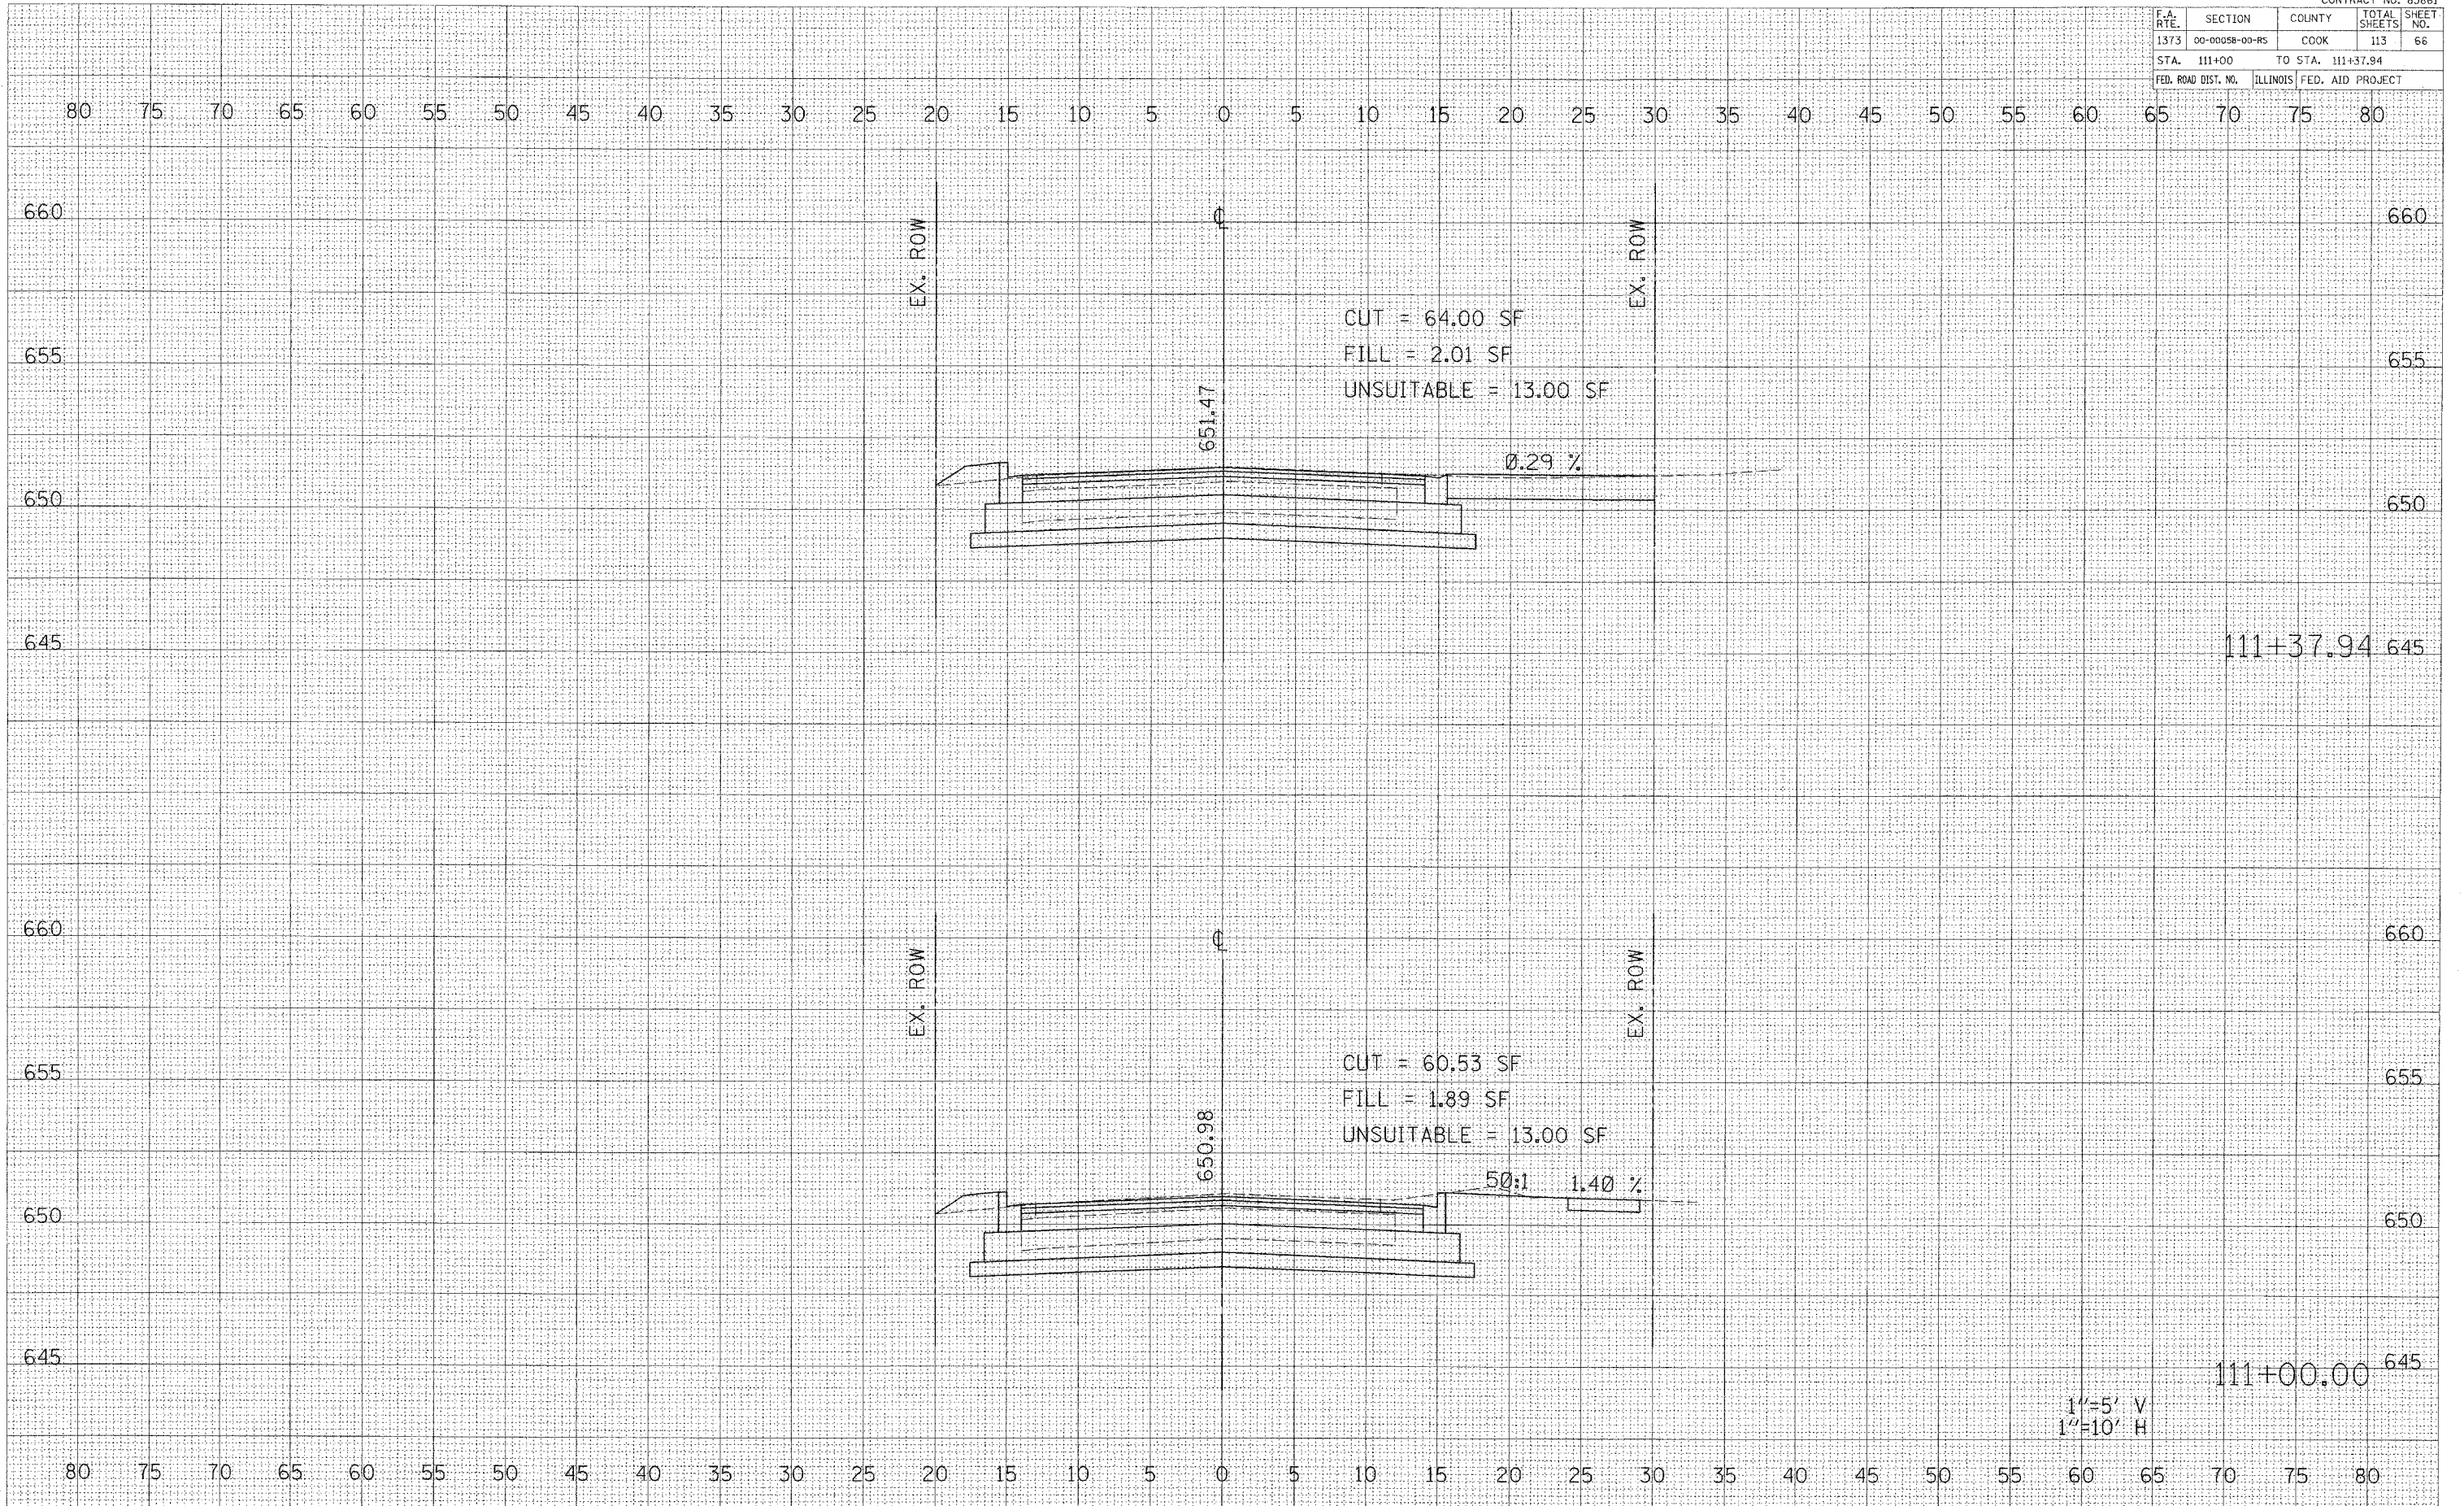

1"=5' V
1"=10' H