


CONTRACT No. 83861				
F.A. RTE.	SECTION	COUNTY	TOTAL SHEETS	SHEET NO.
1373	00-00058-00-RS	COOK	113	70
STA. 113+50	TO STA. 114+00			
FED. ROAD DIST. NO.	ILLINOIS	FED. AID PROJECT		

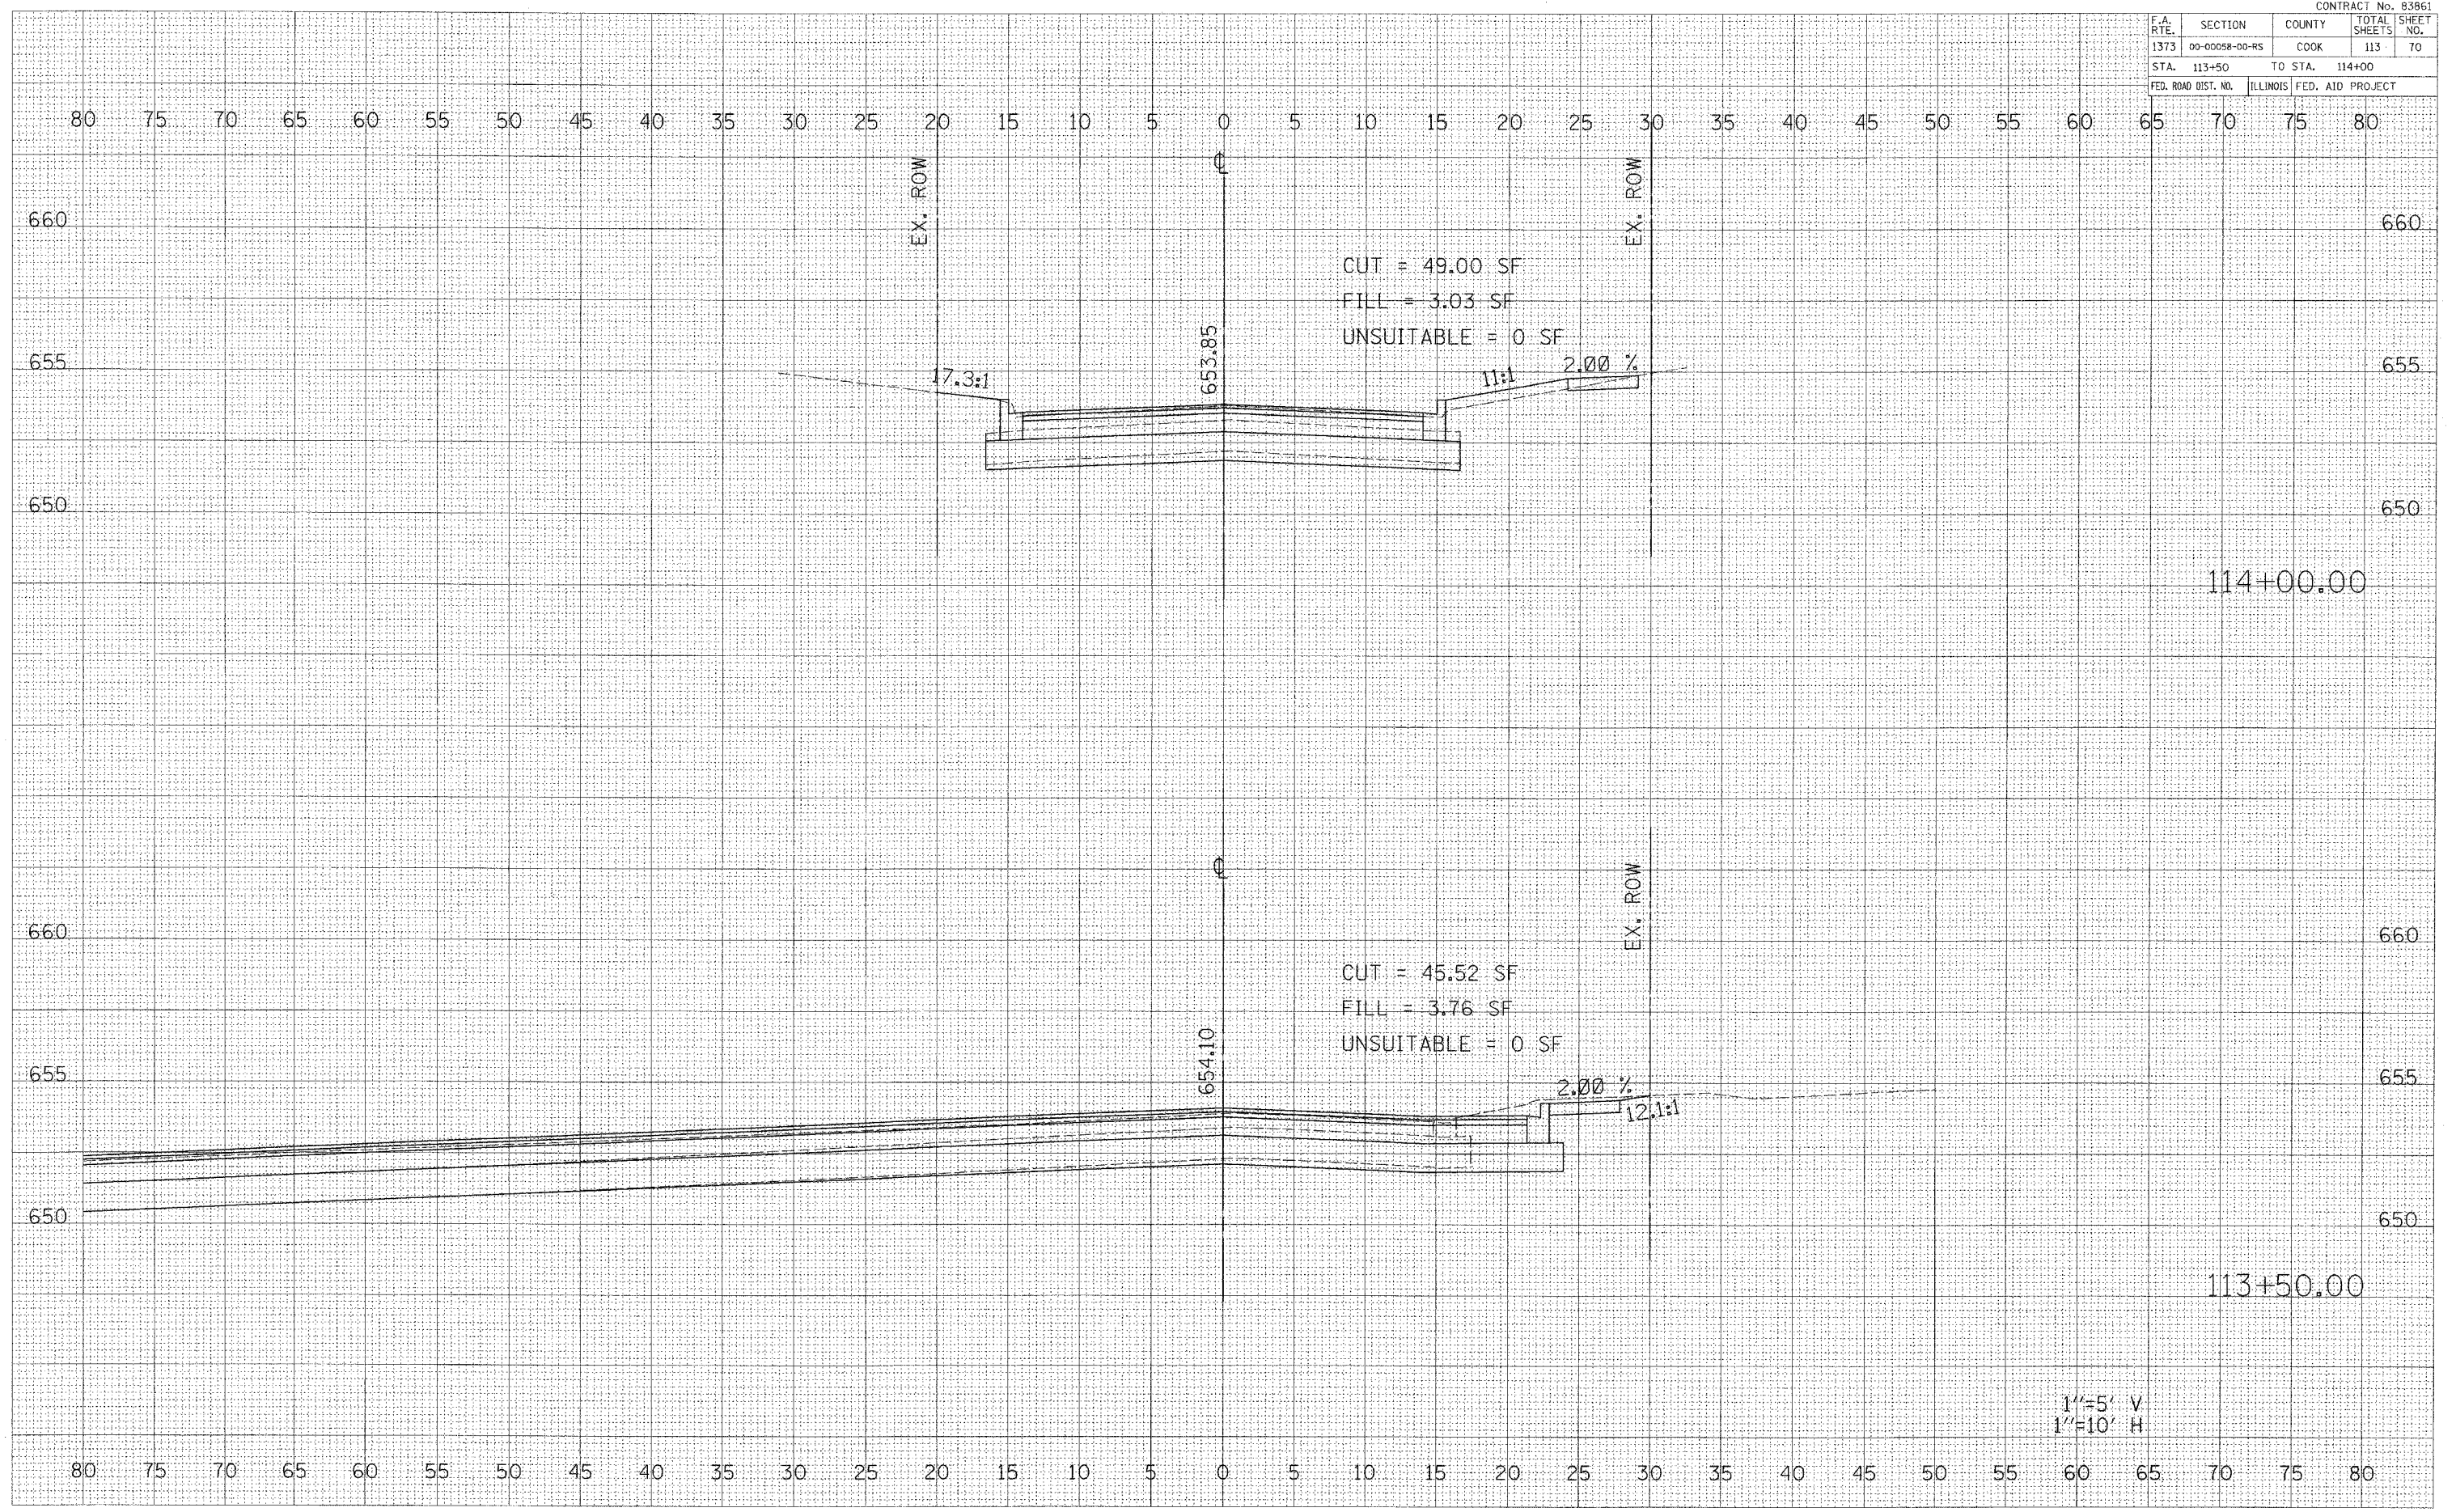

1"=5' V
1"=10' H

BELMONT AVENUE STA. 113+50 TO STA. 114+00

DATE: _____ BY: _____
 REVISIONS:
 NO. DESCRIPTION
 1. _____
 2. _____
 3. _____

DATE: _____ BY: _____
 ORIGINAL SURVEY PLOTTED
 DATE: _____ BY: _____
 CHECKED: _____
 DATE: _____ BY: _____

P:\11300\11300\11300\11300.dgn
 5/23/2006
 4:38:01 PM