


CONTRACT No. 83861				
F.A. RTE.	SECTION	COUNTY	TOTAL SHEETS	SHEET NO.
1373	00-0005B-00-RS	COOK	113	73
STA. 116+00		TO STA. 116+10.04		
FED. ROAD DIST. NO.		ILLINOIS FED. AID PROJECT		

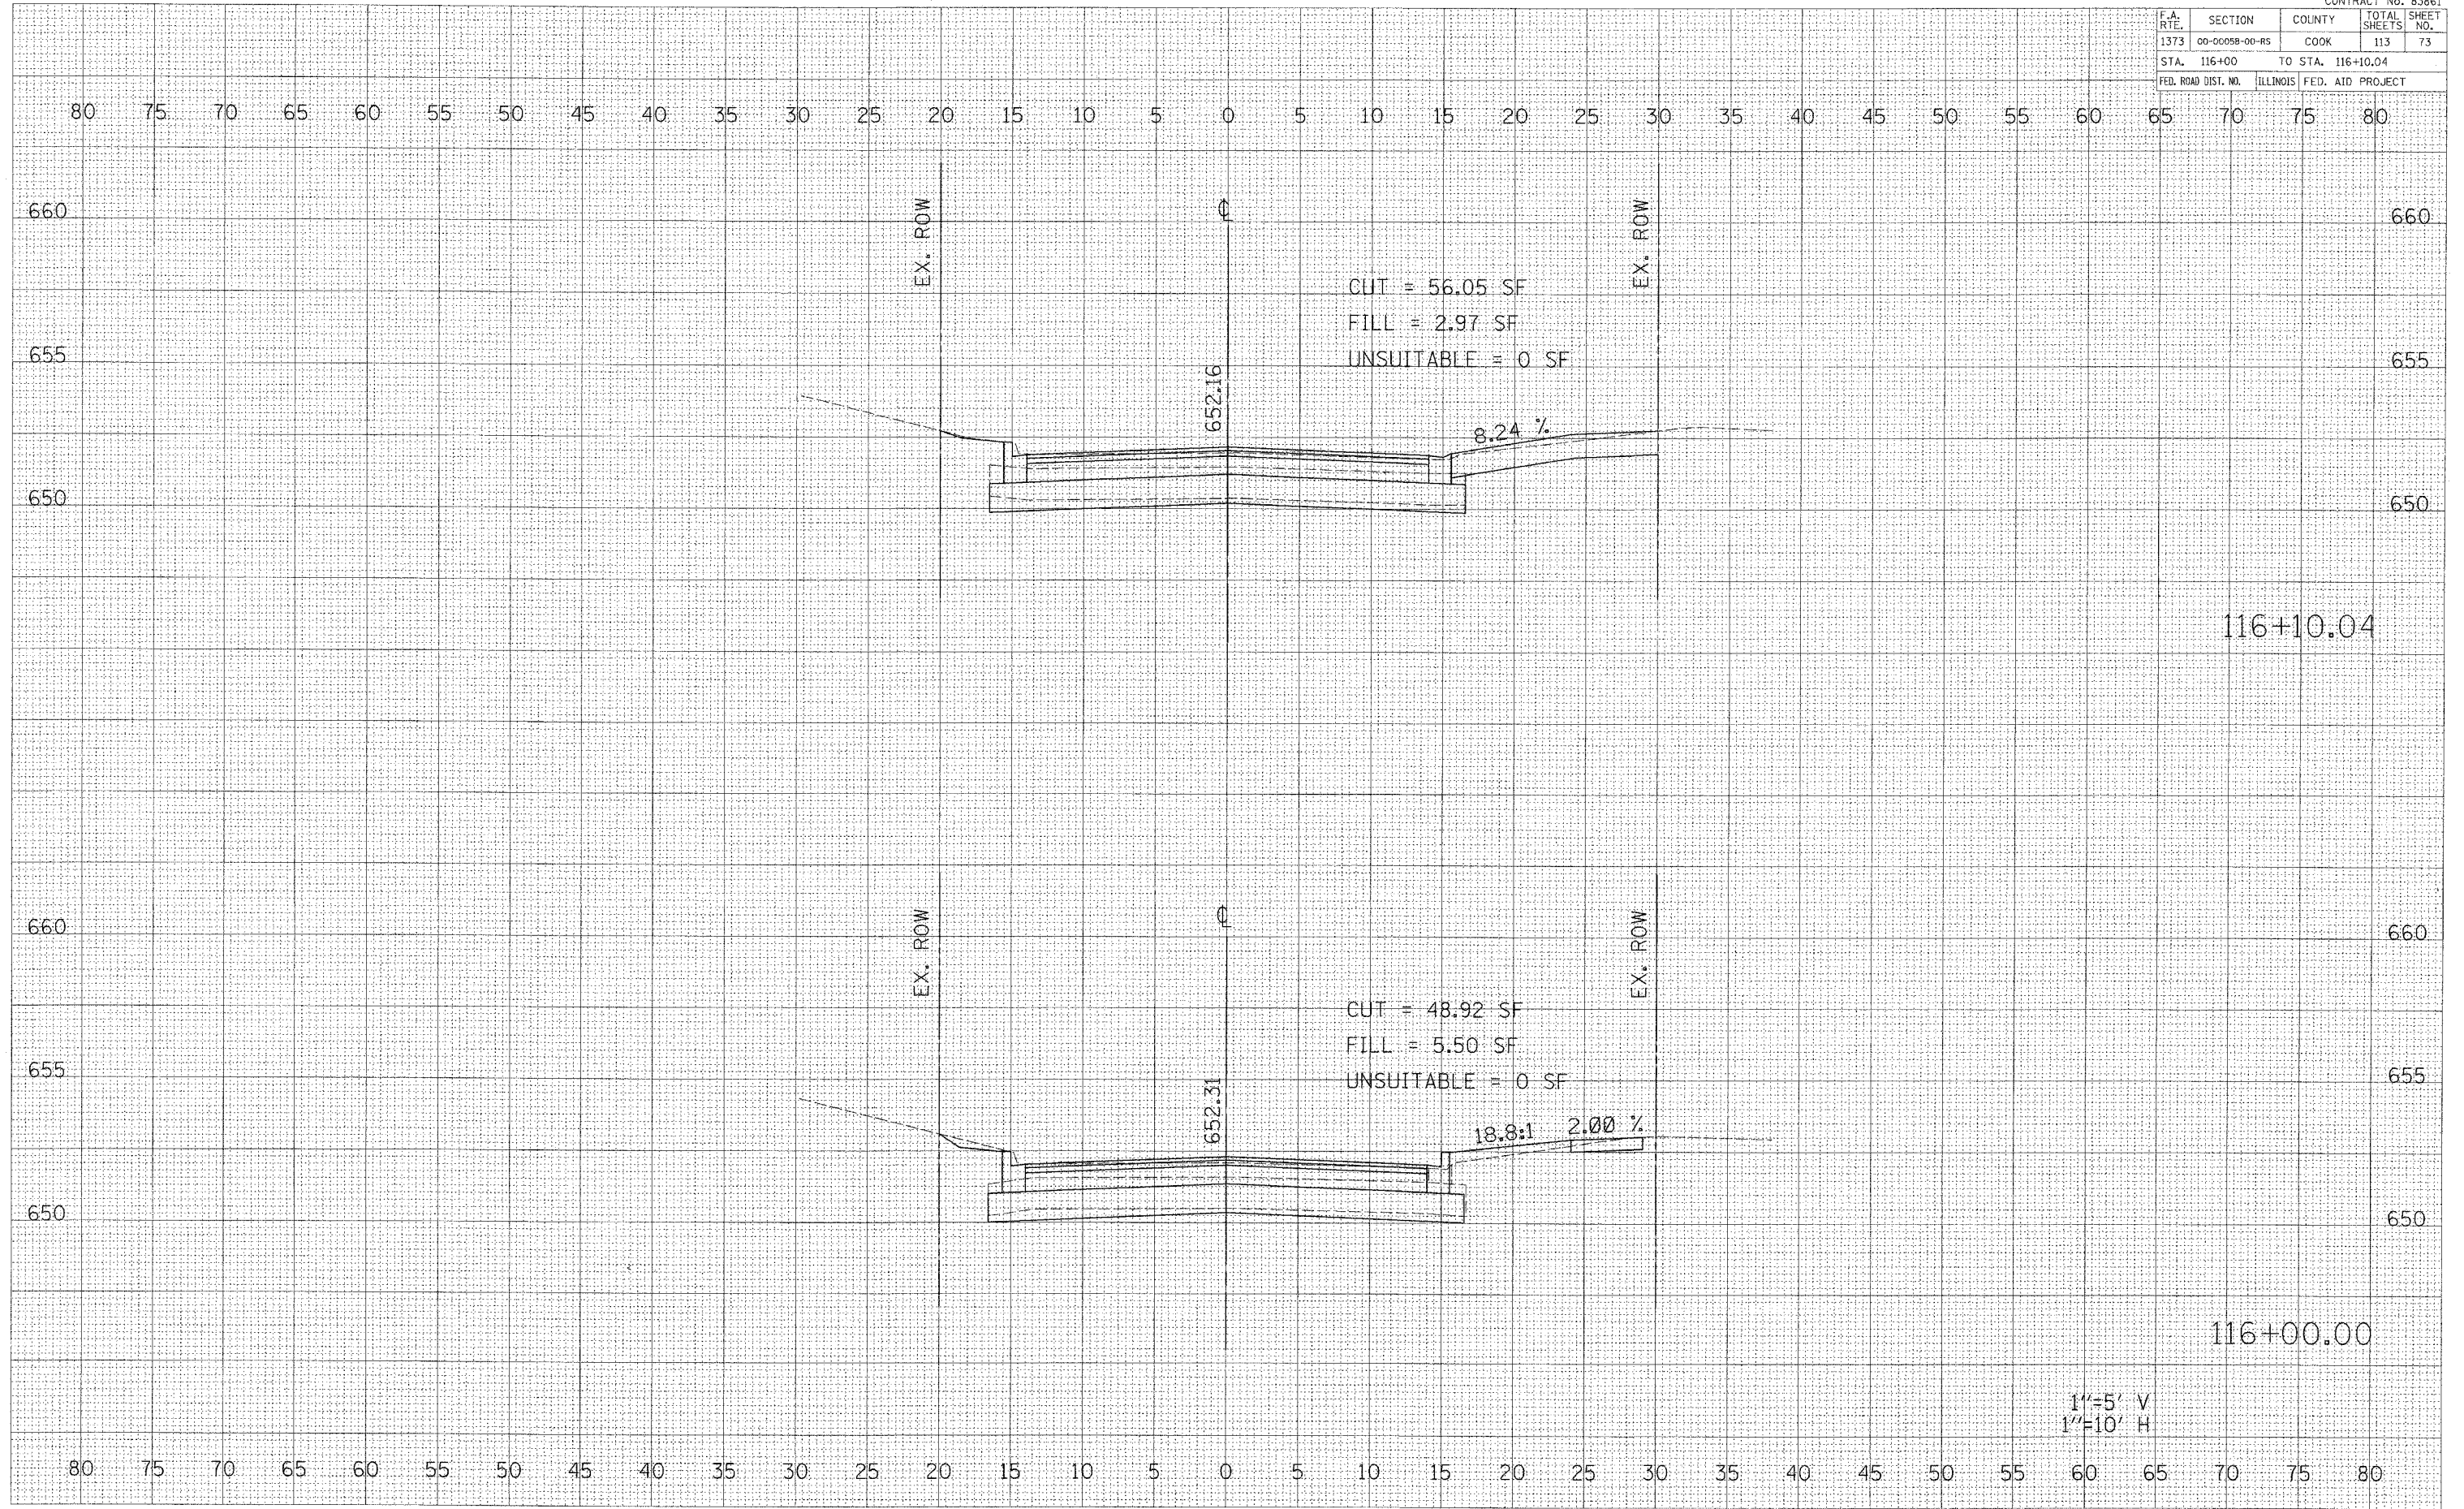

116+10.04

116+00.00

1"=5' V  
1"=10' H

BELMONT AVENUE STA. 116+00 TO STA. 116+10.04

DATE \_\_\_\_\_ BY \_\_\_\_\_  
 ORIGINAL SURVEY PLOTTED \_\_\_\_\_  
 NOTE BOOK \_\_\_\_\_  
 AREAS CHECKED \_\_\_\_\_

DATE \_\_\_\_\_ BY \_\_\_\_\_  
 ORIGINAL SURVEY PLOTTED \_\_\_\_\_  
 NOTE BOOK \_\_\_\_\_  
 AREAS CHECKED \_\_\_\_\_

PA\14300A\Plan\Sheet\F14302.dwg  
 5/23/2006  
 4:38:03 PM