


CONTRACT No. 83861

F.A. RTE.	SECTION	COUNTY	TOTAL SHEETS	SHEET NO.
1373	00-00058-00-RS	COOK	113	74
STA. 116+50		TO STA. 117+00		
FED. ROAD DIST. NO.		ILLINOIS	FED. AID PROJECT	

DATE	
BY	
FINAL SURVEY	
NOTED	
NO. _____	

DATE	
BY	
ORIGINAL SURVEY	
NOTED	
NO. _____	

P:\14300A\14300A\14300A\14300A.dwg
 5/23/2006
 4:38:04 PM

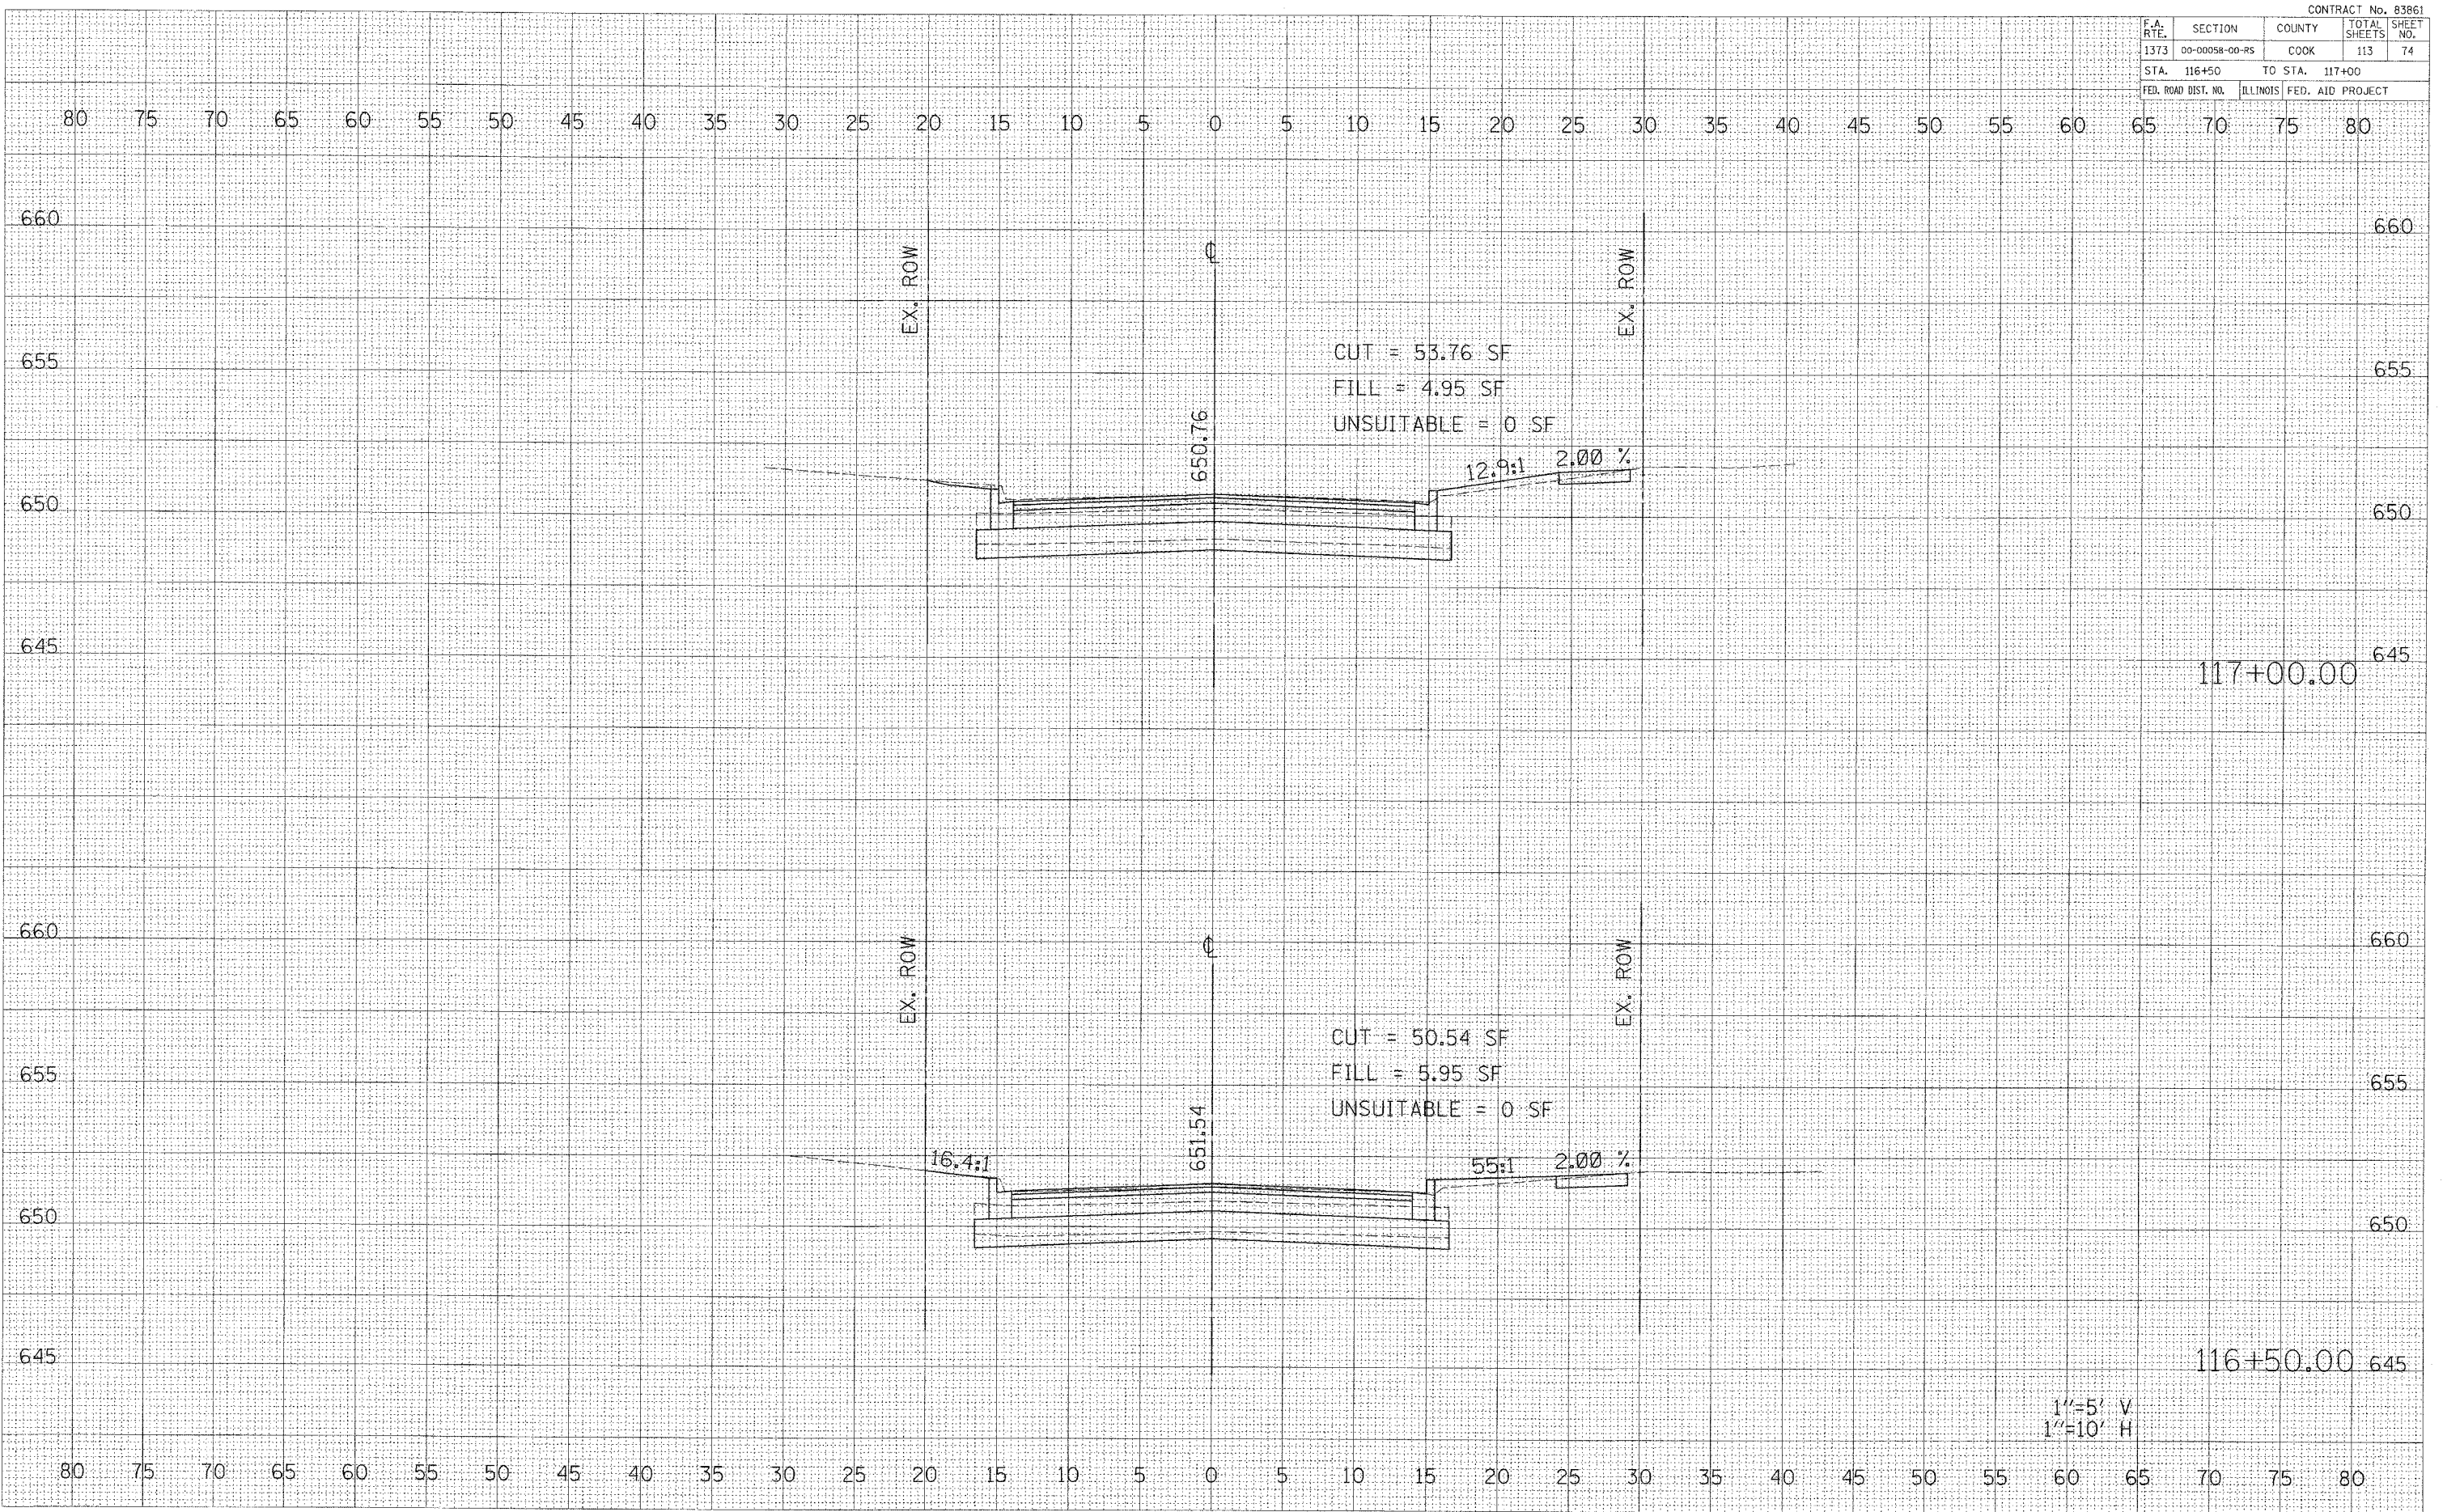

1"=5' V
 1"=10' H