


CONTRACT No. 83861

F.A. RTE.	SECTION	COUNTY	TOTAL SHEETS	SHEET NO.
1373	00-00058-00-RS	COOK	113	75
STA. 117+14.04		TO STA. 117+50		
FED. ROAD DIST. NO.		ILLINOIS		FED. AID PROJECT

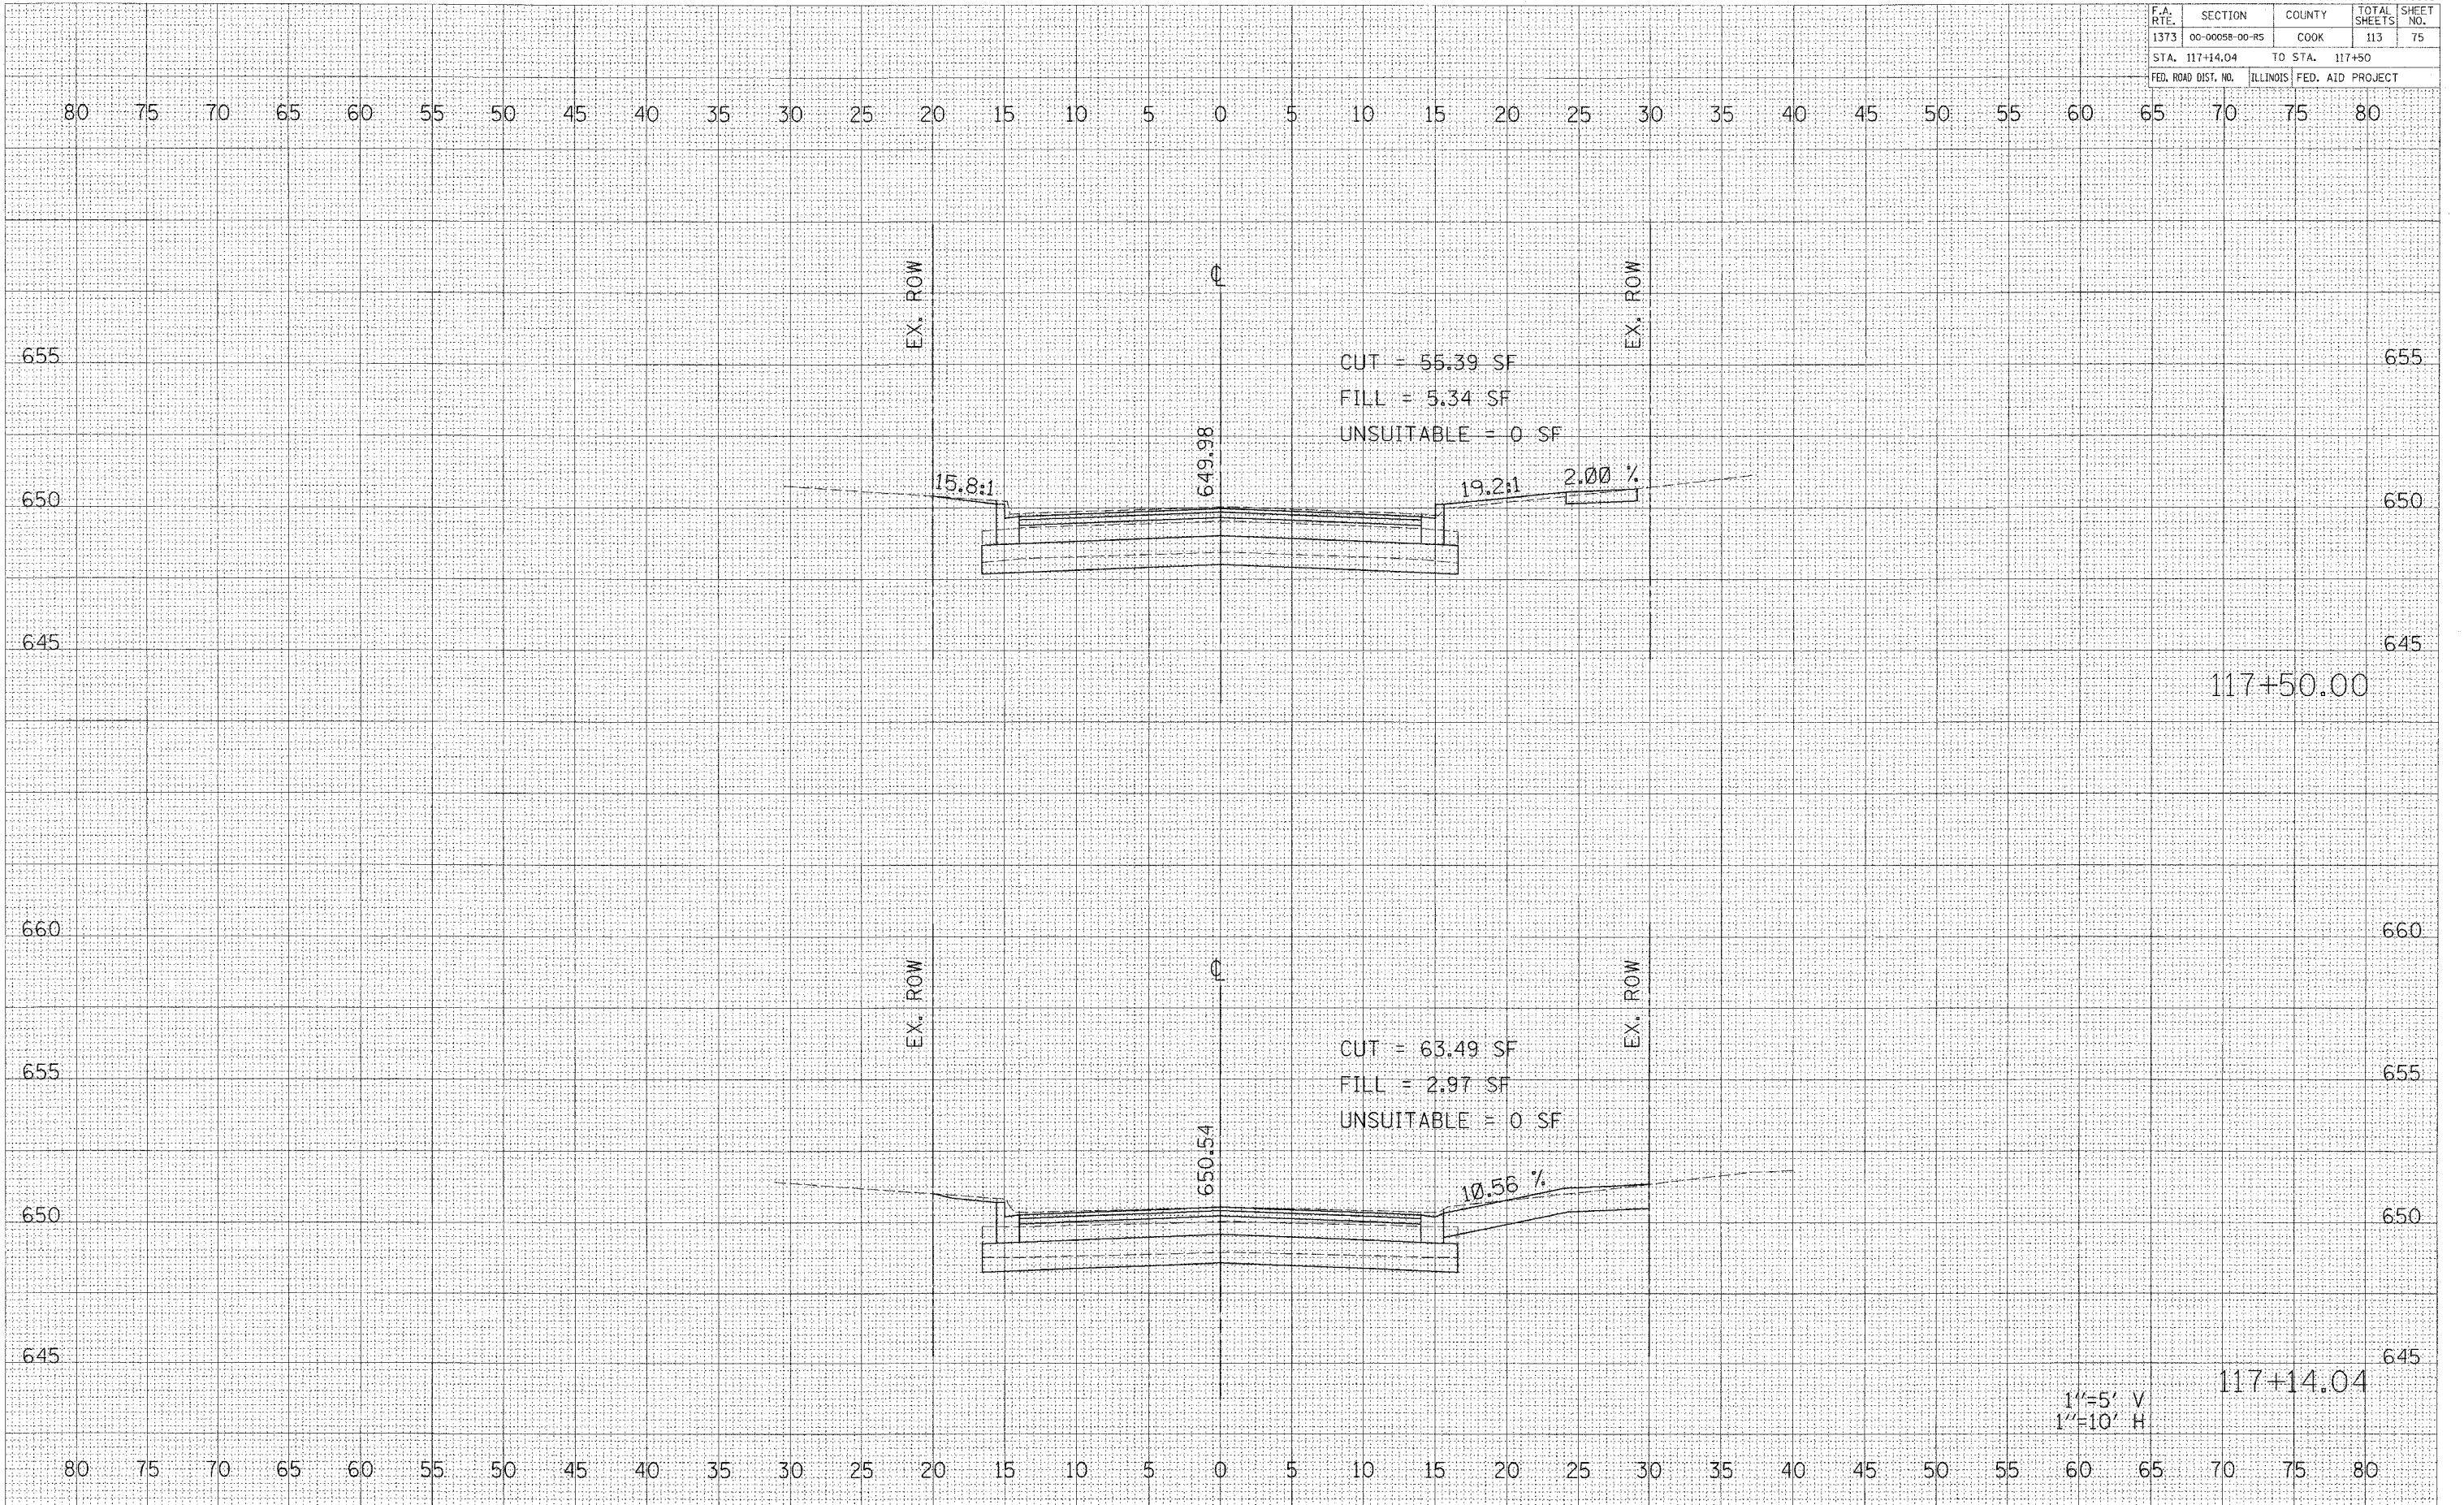

1"=5' V
1"=10' H

BELMONT AVENUE STA. 117+14.04 TO STA. 117+50

DATE: _____ BY: _____
 SUPPLIED SURVEY _____
 CHECKED SURVEY _____
 NOTE BOOK _____
 TEMPLATE _____
 AREAS _____
 AREAS CHECKED _____

DATE: _____ BY: _____
 ORIGINAL SURVEY _____
 CHECKED SURVEY _____
 NOTE BOOK _____
 TEMPLATE _____
 AREAS _____
 AREAS CHECKED _____

PA143861.dwg
 5/23/2006
 4:38:04 PM