


CONTRACT No. 83861

F.A. RTE.	SECTION	COUNTY	TOTAL SHEETS	SHEET NO.
1373	00-00058-00-RS	COOK	113	80
STA. 121+00		TO STA. 121+50		
FED. ROAD DIST. NO.		ILLINOIS FED. AID PROJECT		

DATE: _____
 BY: _____
 SURVEYED _____
 PLOTTED _____
 CHECKED _____
 NOTE BOOK _____
 NO. _____

DATE: _____
 BY: _____
 SURVEYED _____
 PLOTTED _____
 CHECKED _____
 NOTE BOOK _____
 NO. _____

DATE: 5/23/2006 4:38:08 PM
 FILE: I:\2006\91\Drawings\14326\14326.mpl\01.dgn

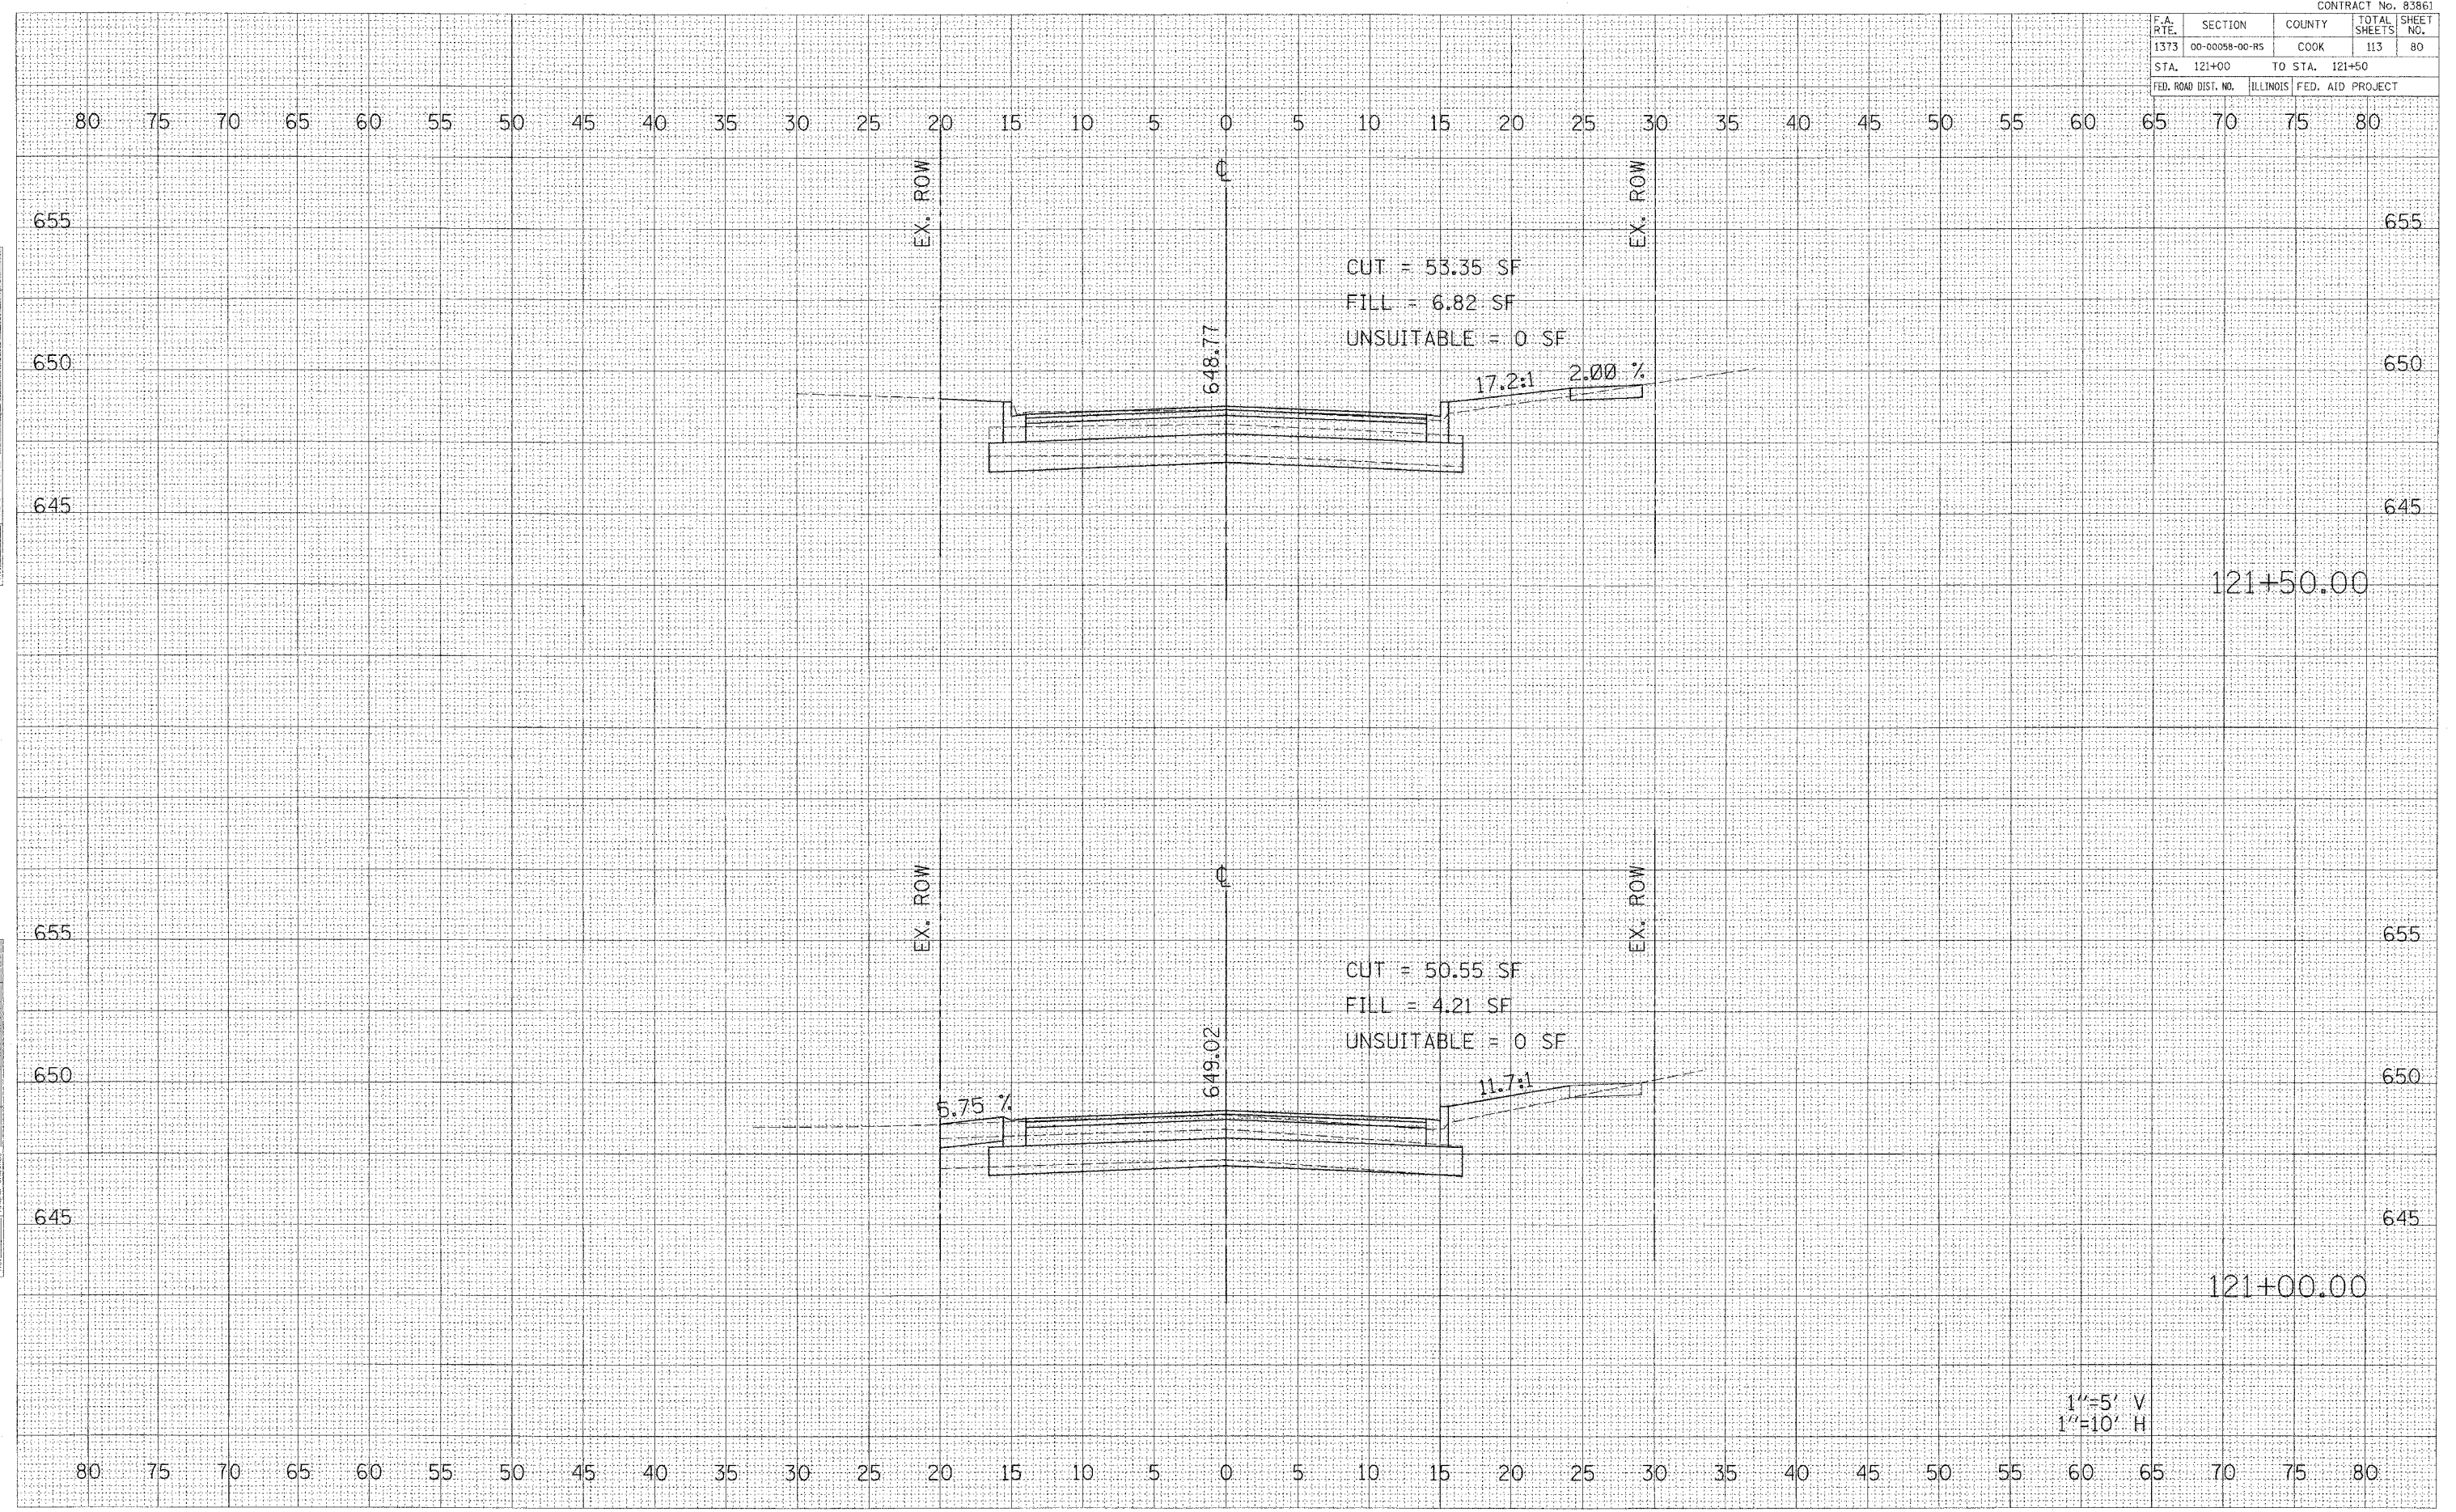

1"=5' V
 1"=10' H

BELMONT AVENUE STA. 121+00 TO STA. 121+50