


CONTRACT No. 83861

F.A. RTE.	SECTION	COUNTY	TOTAL SHEETS	SHEET NO.
1373	00-00058-00-R5	COOK	113	81
STA. 121+90.44		TO STA. 122+00		
FED. ROAD DIST. NO.		ILLINOIS	FED. AID PROJECT	

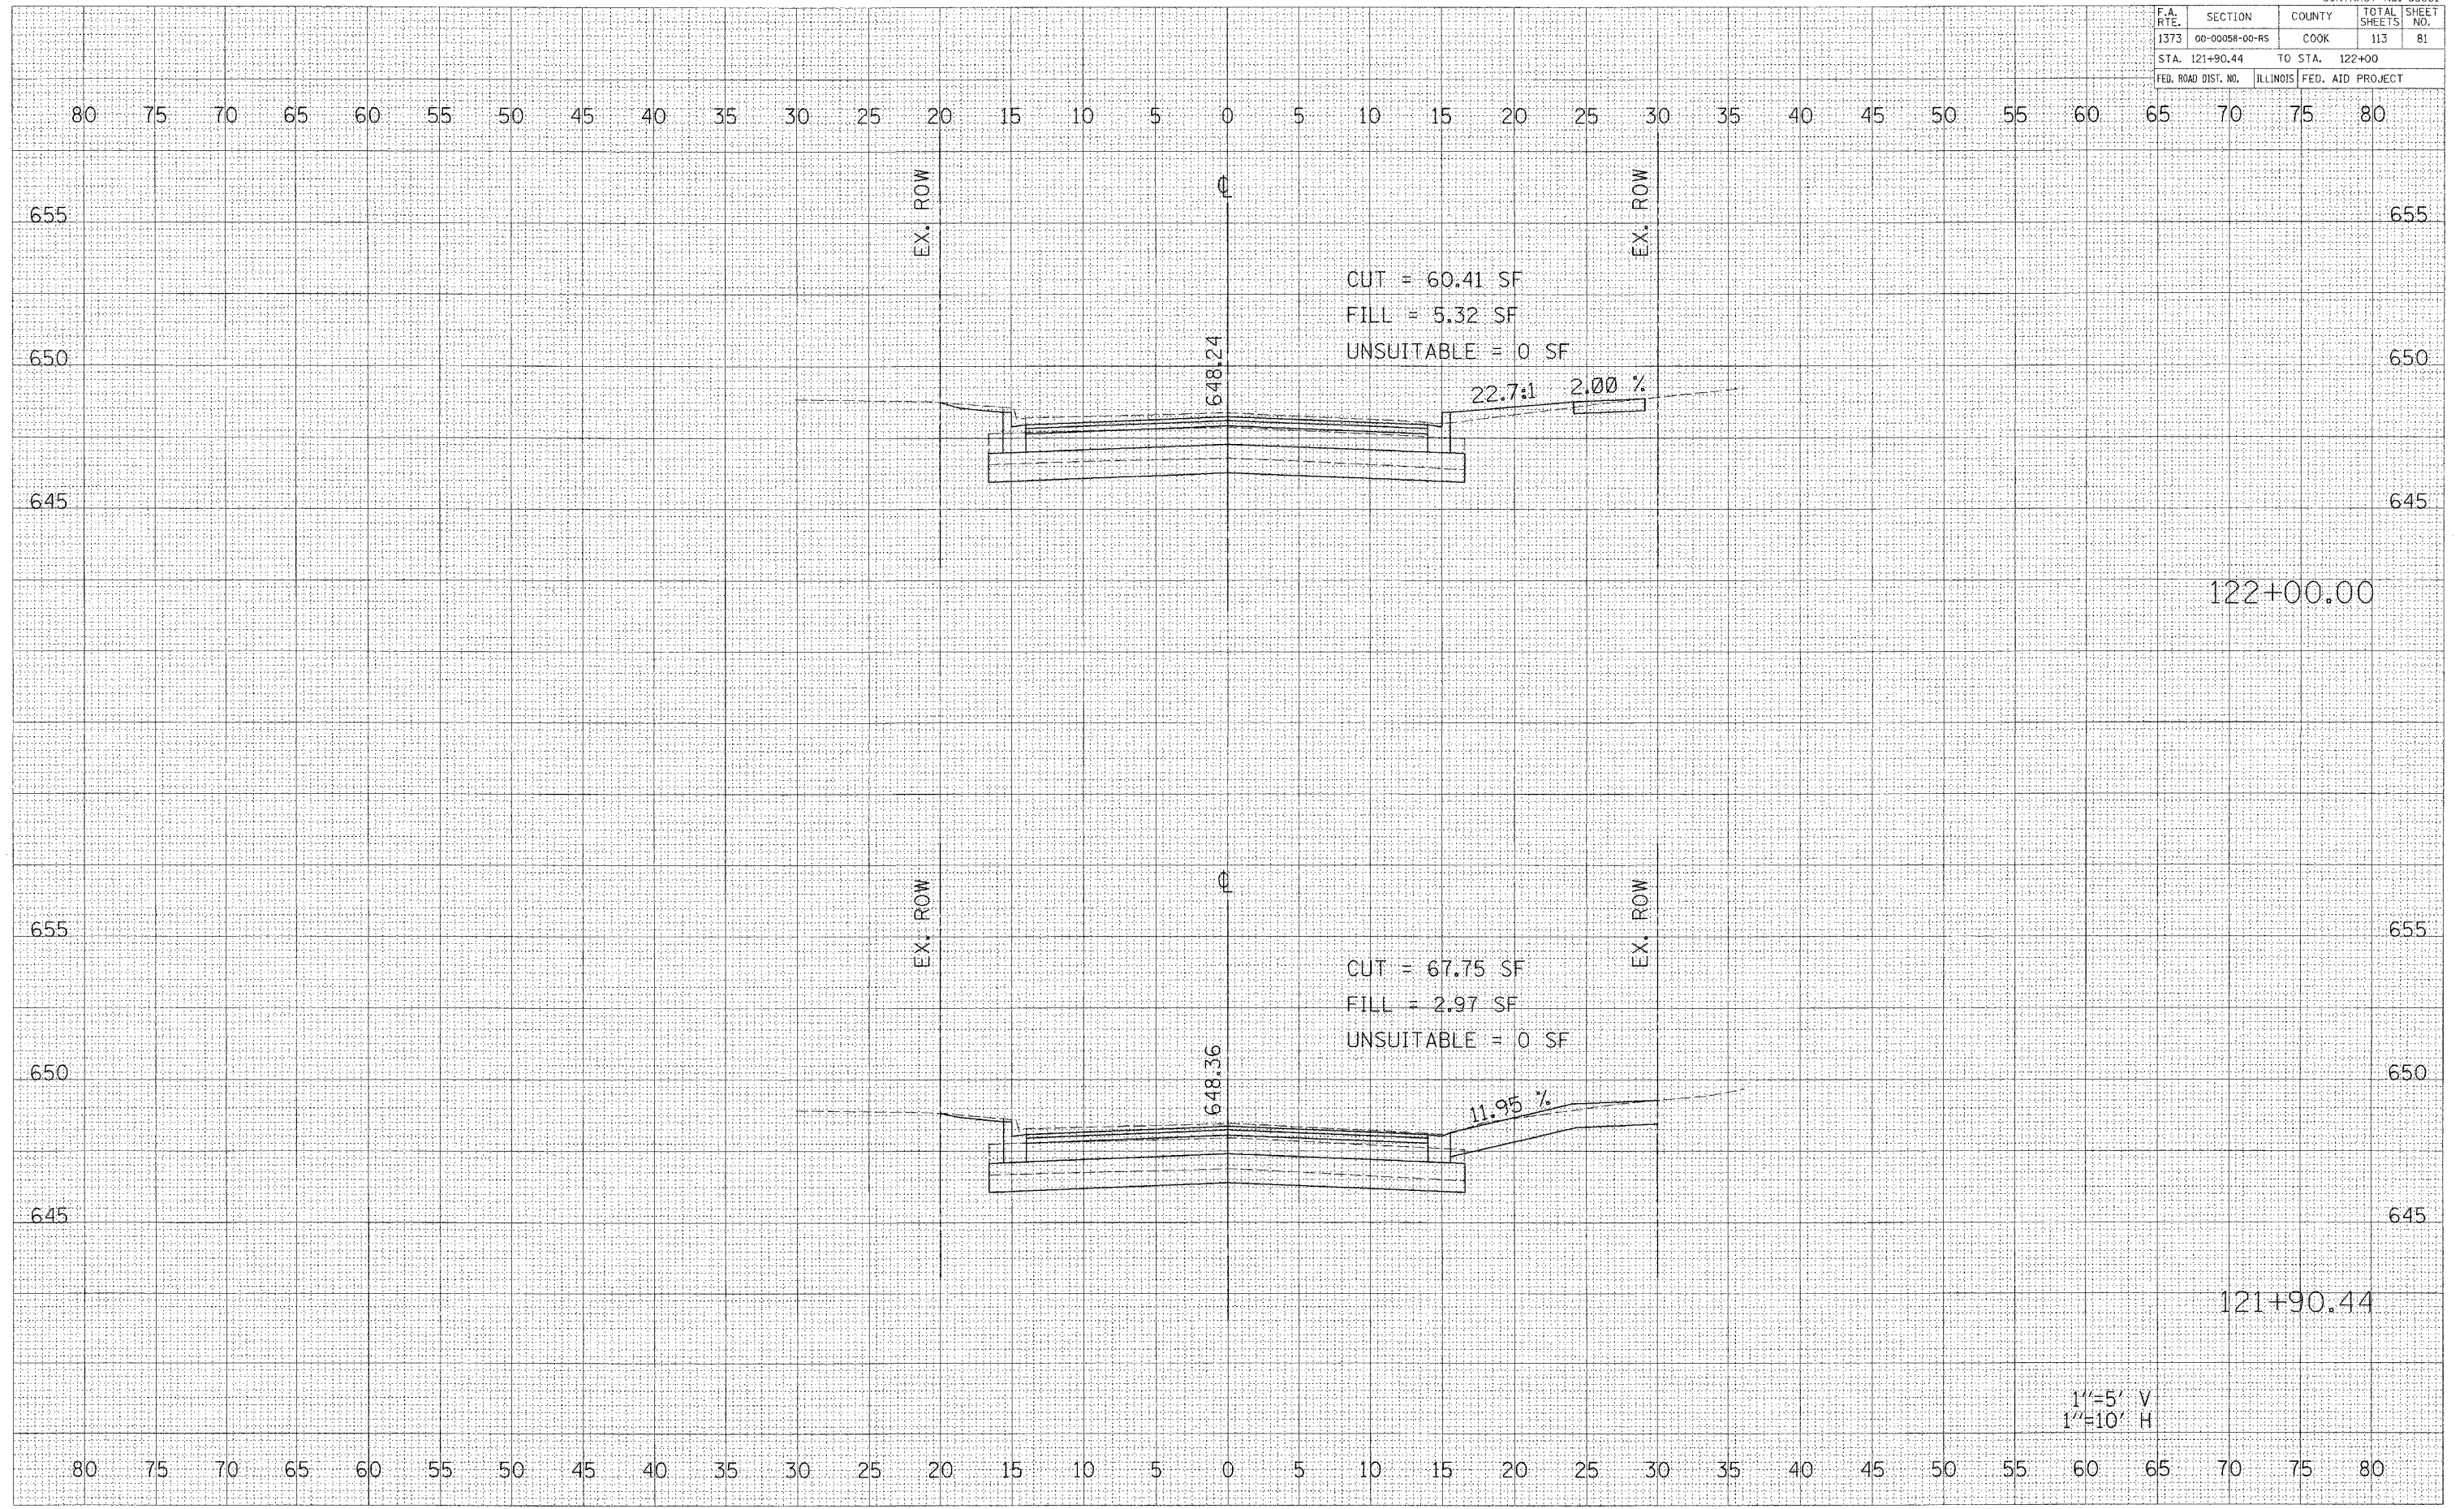

CUT = 60.41 SF
 FILL = 5.32 SF
 UNSUITABLE = 0 SF

CUT = 67.75 SF
 FILL = 2.97 SF
 UNSUITABLE = 0 SF

122+00.00

121+90.44

1"=5' V
 1"=10' H

BELMONT AVENUE STA. 121+90.44 TO STA. 122+00

DATE _____ BY _____
 SURVEYED _____
 ORIGINAL SURVEY _____
 NOTE BOOK _____
 TEMPLATE _____
 AREAS CHECKED _____

DATE _____ BY _____
 SURVEYED _____
 ORIGINAL SURVEY _____
 NOTE BOOK _____
 TEMPLATE _____
 AREAS CHECKED _____

P:\14300\Plan\Shw\14300\14300.dwg
 5/23/2006
 4:58:09 PM