

CONTRACT No. 83861

F.A. RTE.	SECTION	COUNTY	TOTAL SHEETS	SHEET NO.
1375	00-00058-00-RS	COOK	113	85
STA. 123+97.38		TO STA. 124+00		
FED. ROAD DIST. NO.	ILLINOIS	FED. AID PROJECT		

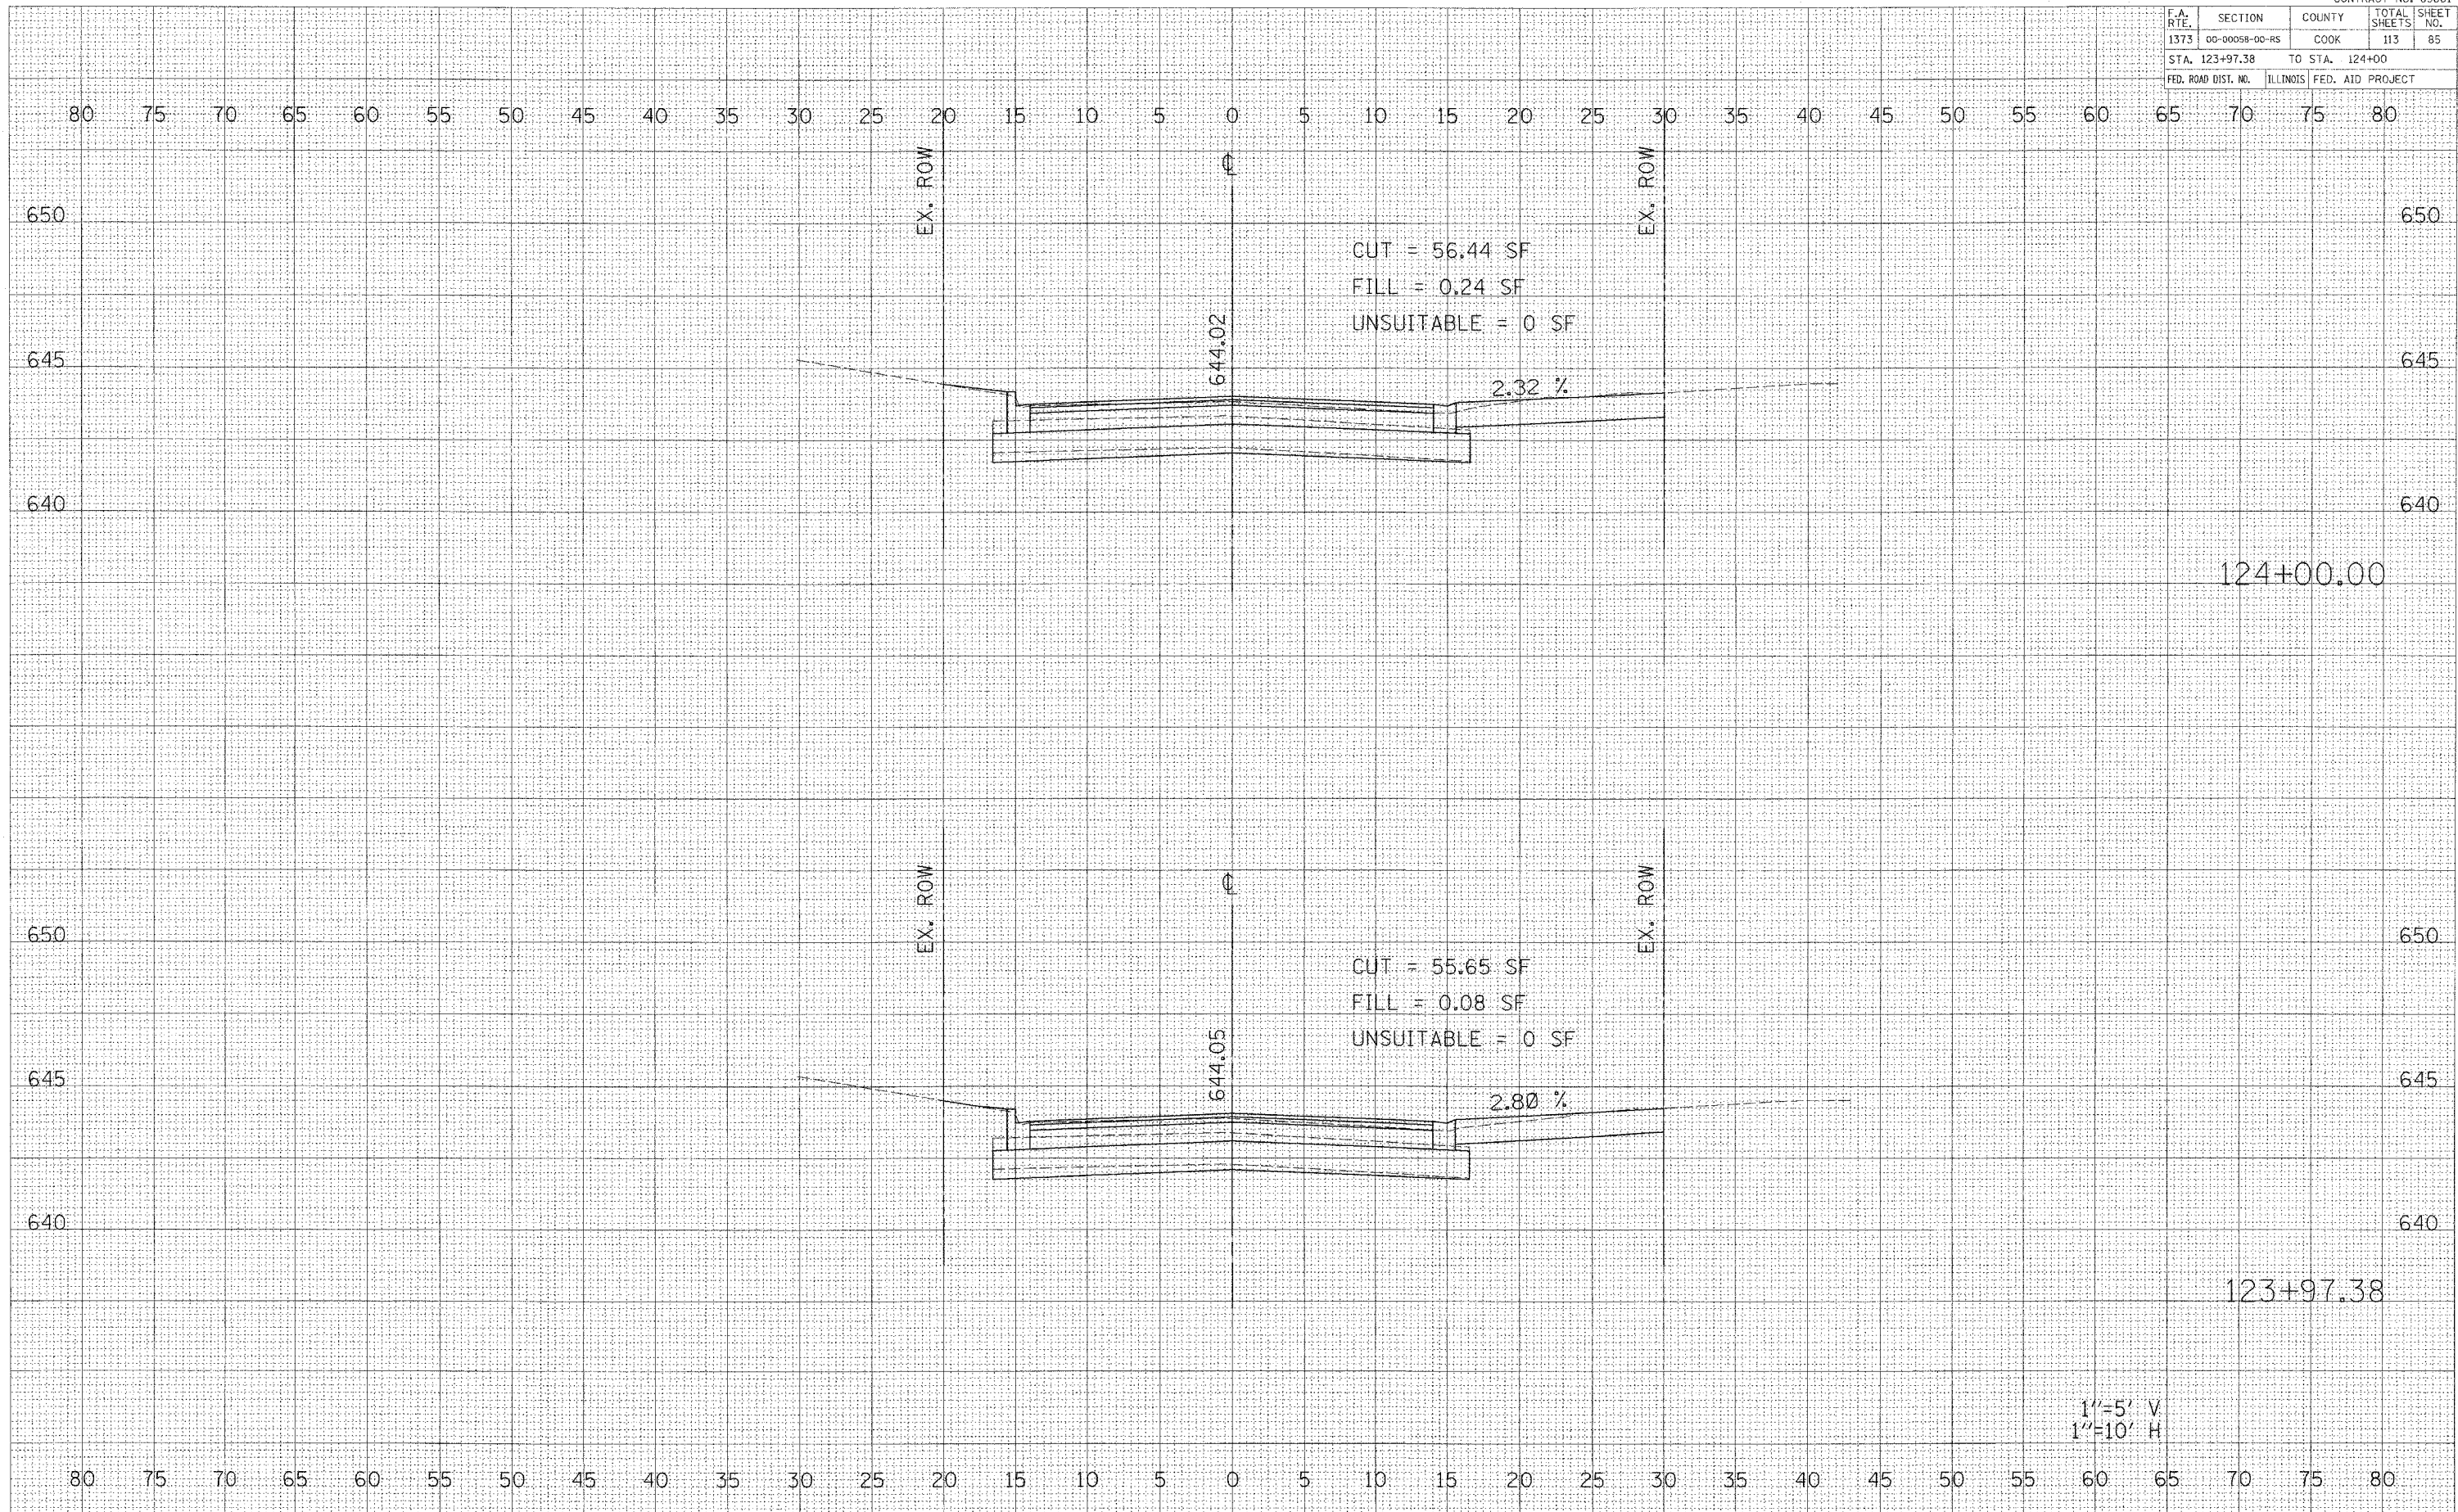
DATE	BY


DATE	BY


pt:\14\3861\Drawings\Sheet\A\14.3861\exp10701.dgn  
 5/23/2006  
 4:58:12 PM



1"=5' V  
 1"=10' H

BELMONT AVENUE STA. 123+97.38 TO STA. 124+00