


CONTRACT No. 83861

F.A. RTE.	SECTION	COUNTY	TOTAL SHEETS	SHEET NO.
1373	00-00058-00-RS	COOK	113	87
STA. 124+32.29		TO STA. 125+00		
FED. ROAD DIST. NO.		ILLINOIS FED. AID PROJECT		

DATE: _____
 BY: _____
 SURVEYED _____
 PLOTTED _____
 CHECKED _____
 AREA CHECKED _____
 NO. _____

DATE: _____
 BY: _____
 SURVEYED _____
 PLOTTED _____
 CHECKED _____
 AREA CHECKED _____
 NO. _____

DATE: 5/23/2006 4:38:13 PM
 FILE: I:\2006\05\Shaw's\VT4386.up\0810.dgn

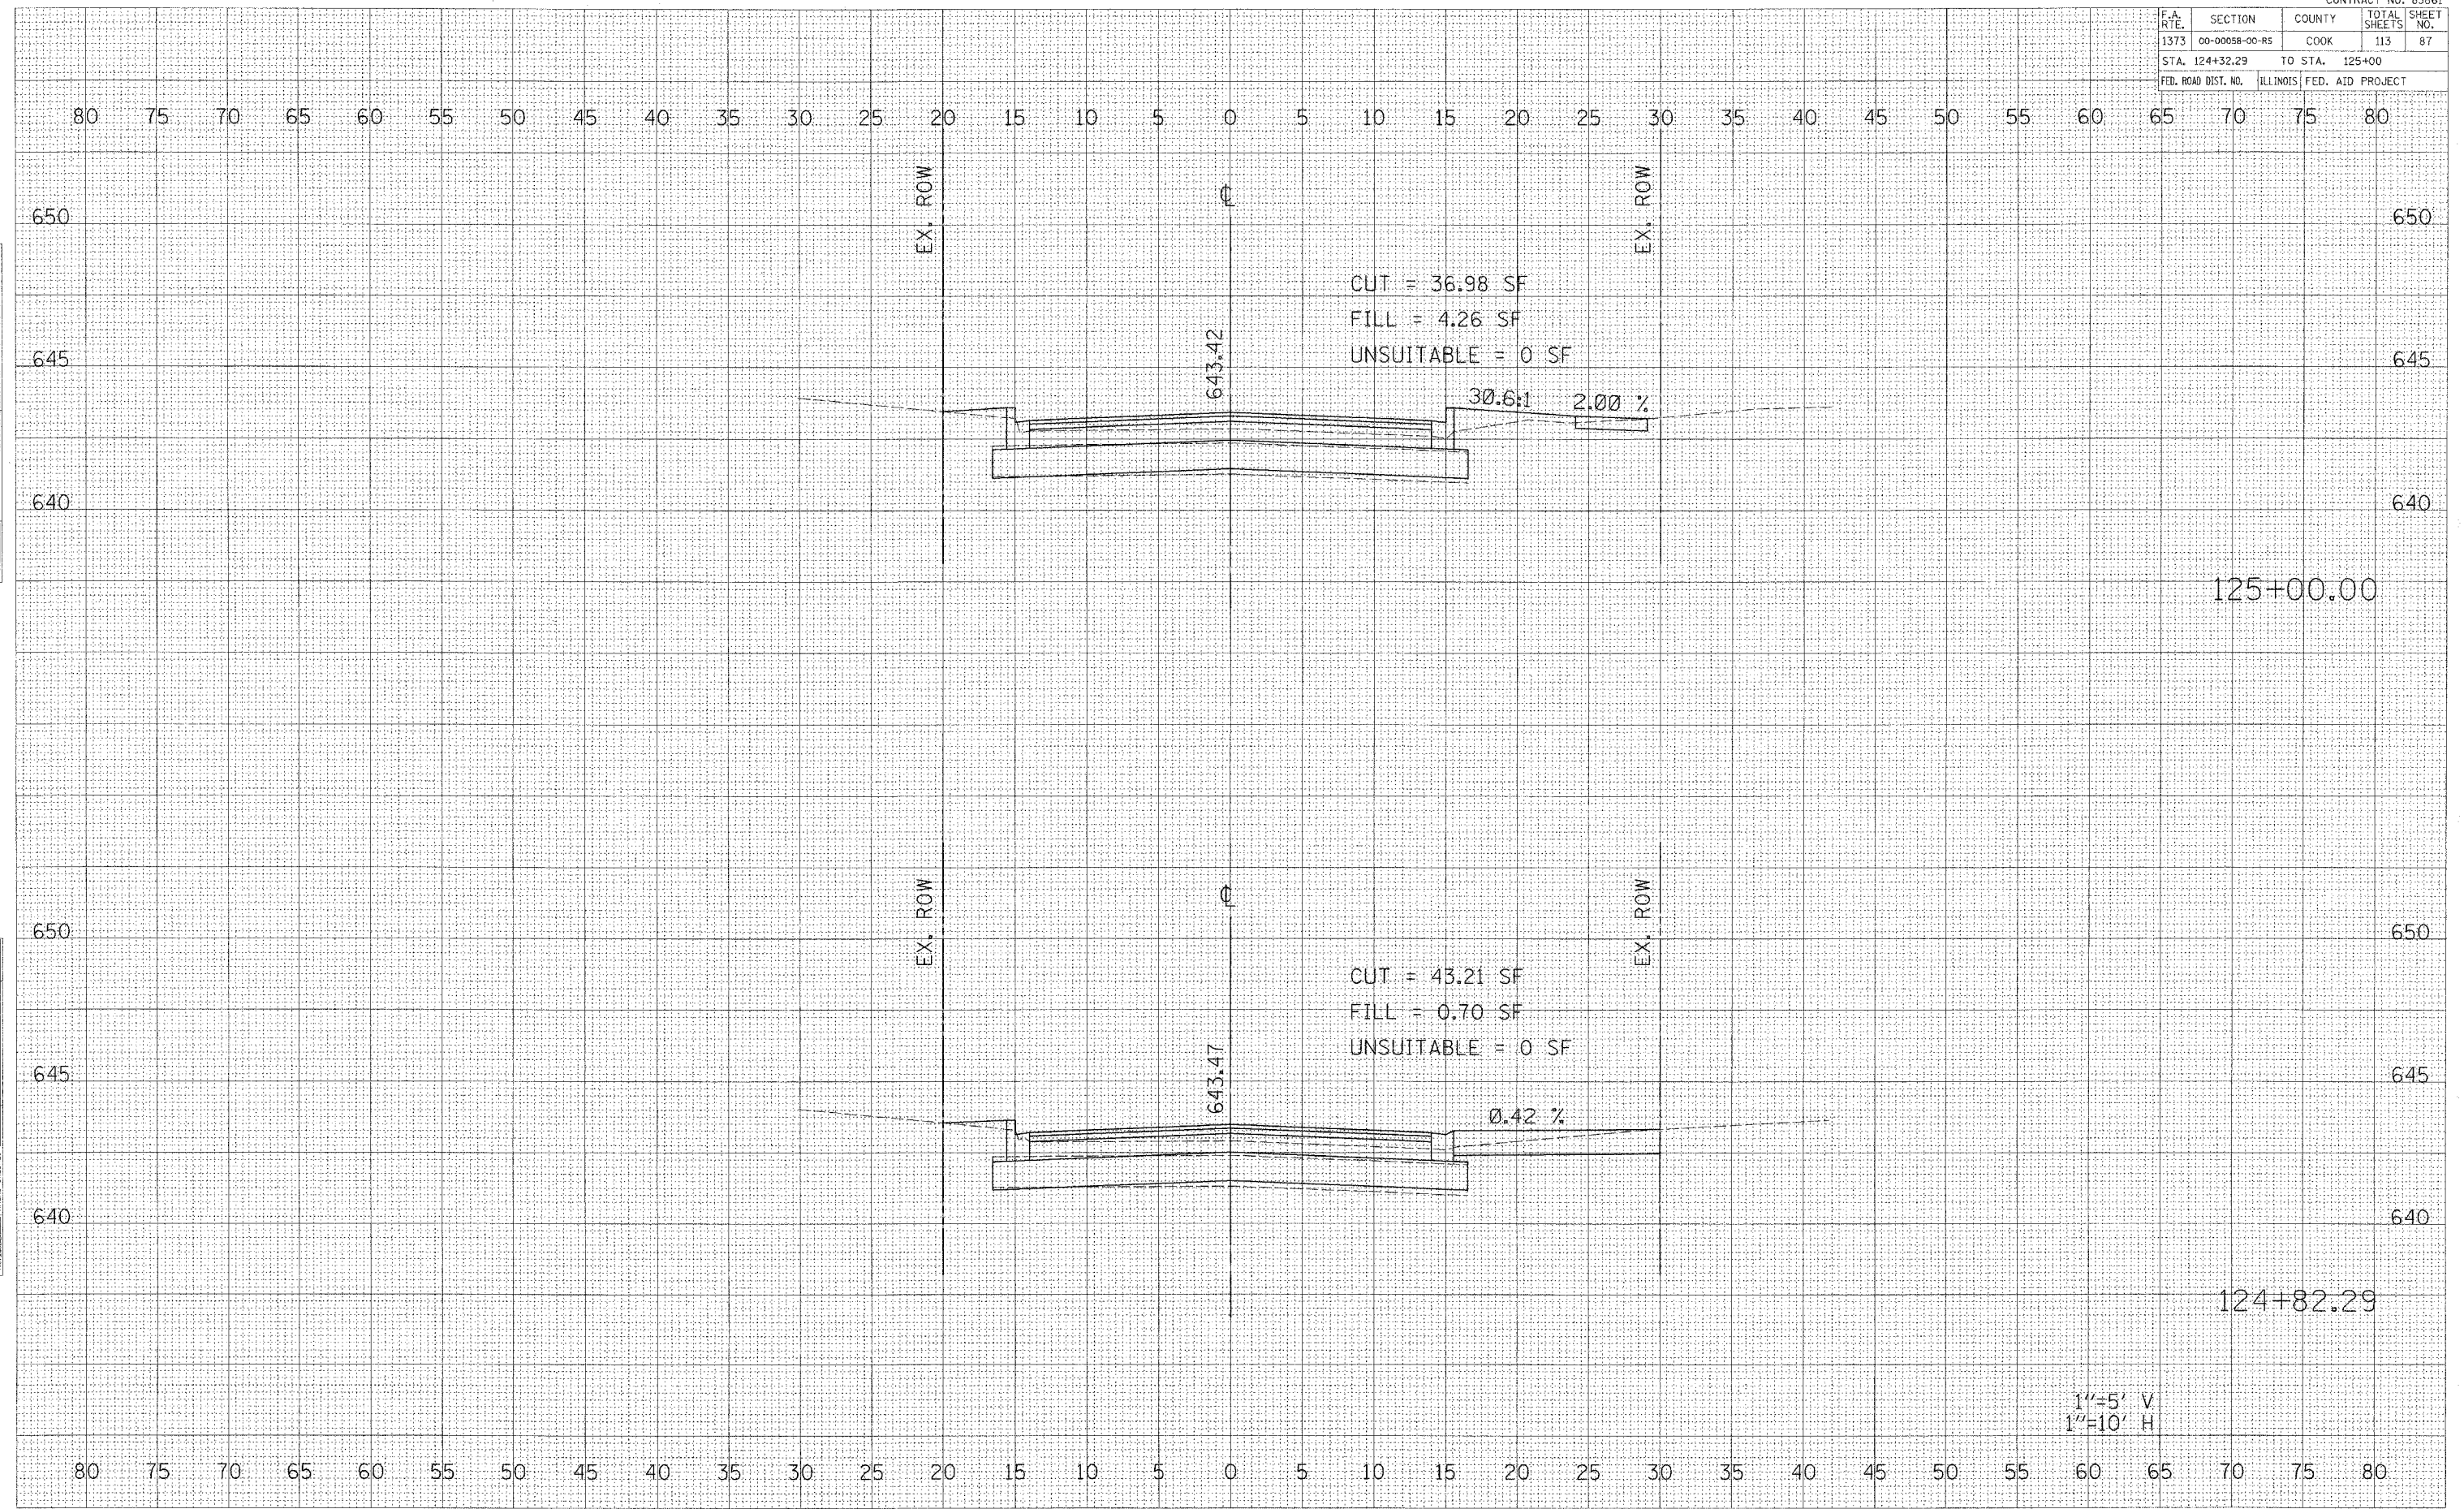

1"=5' V
 1"=10' H