

CONTRACT No. 83861

F.A. RTE.	SECTION	COUNTY	TOTAL SHEETS	SHEET NO.
1373	00-00058-00-RS	COOK	113	92
STA. 127+50		TO STA. 128+00		
FED. ROAD DIST. NO.	ILLINOIS	FED. AID PROJECT		

DATE _____ BY _____

FINAL SURVEY SURVEYED _____

NOTE BOOK _____

AREAS CHECKED _____


DATE _____ BY _____

ORIGINAL SURVEY SURVEYED _____

NOTE BOOK _____

AREAS CHECKED _____

DATE 6/23/2006 BY 4:38:17 PM

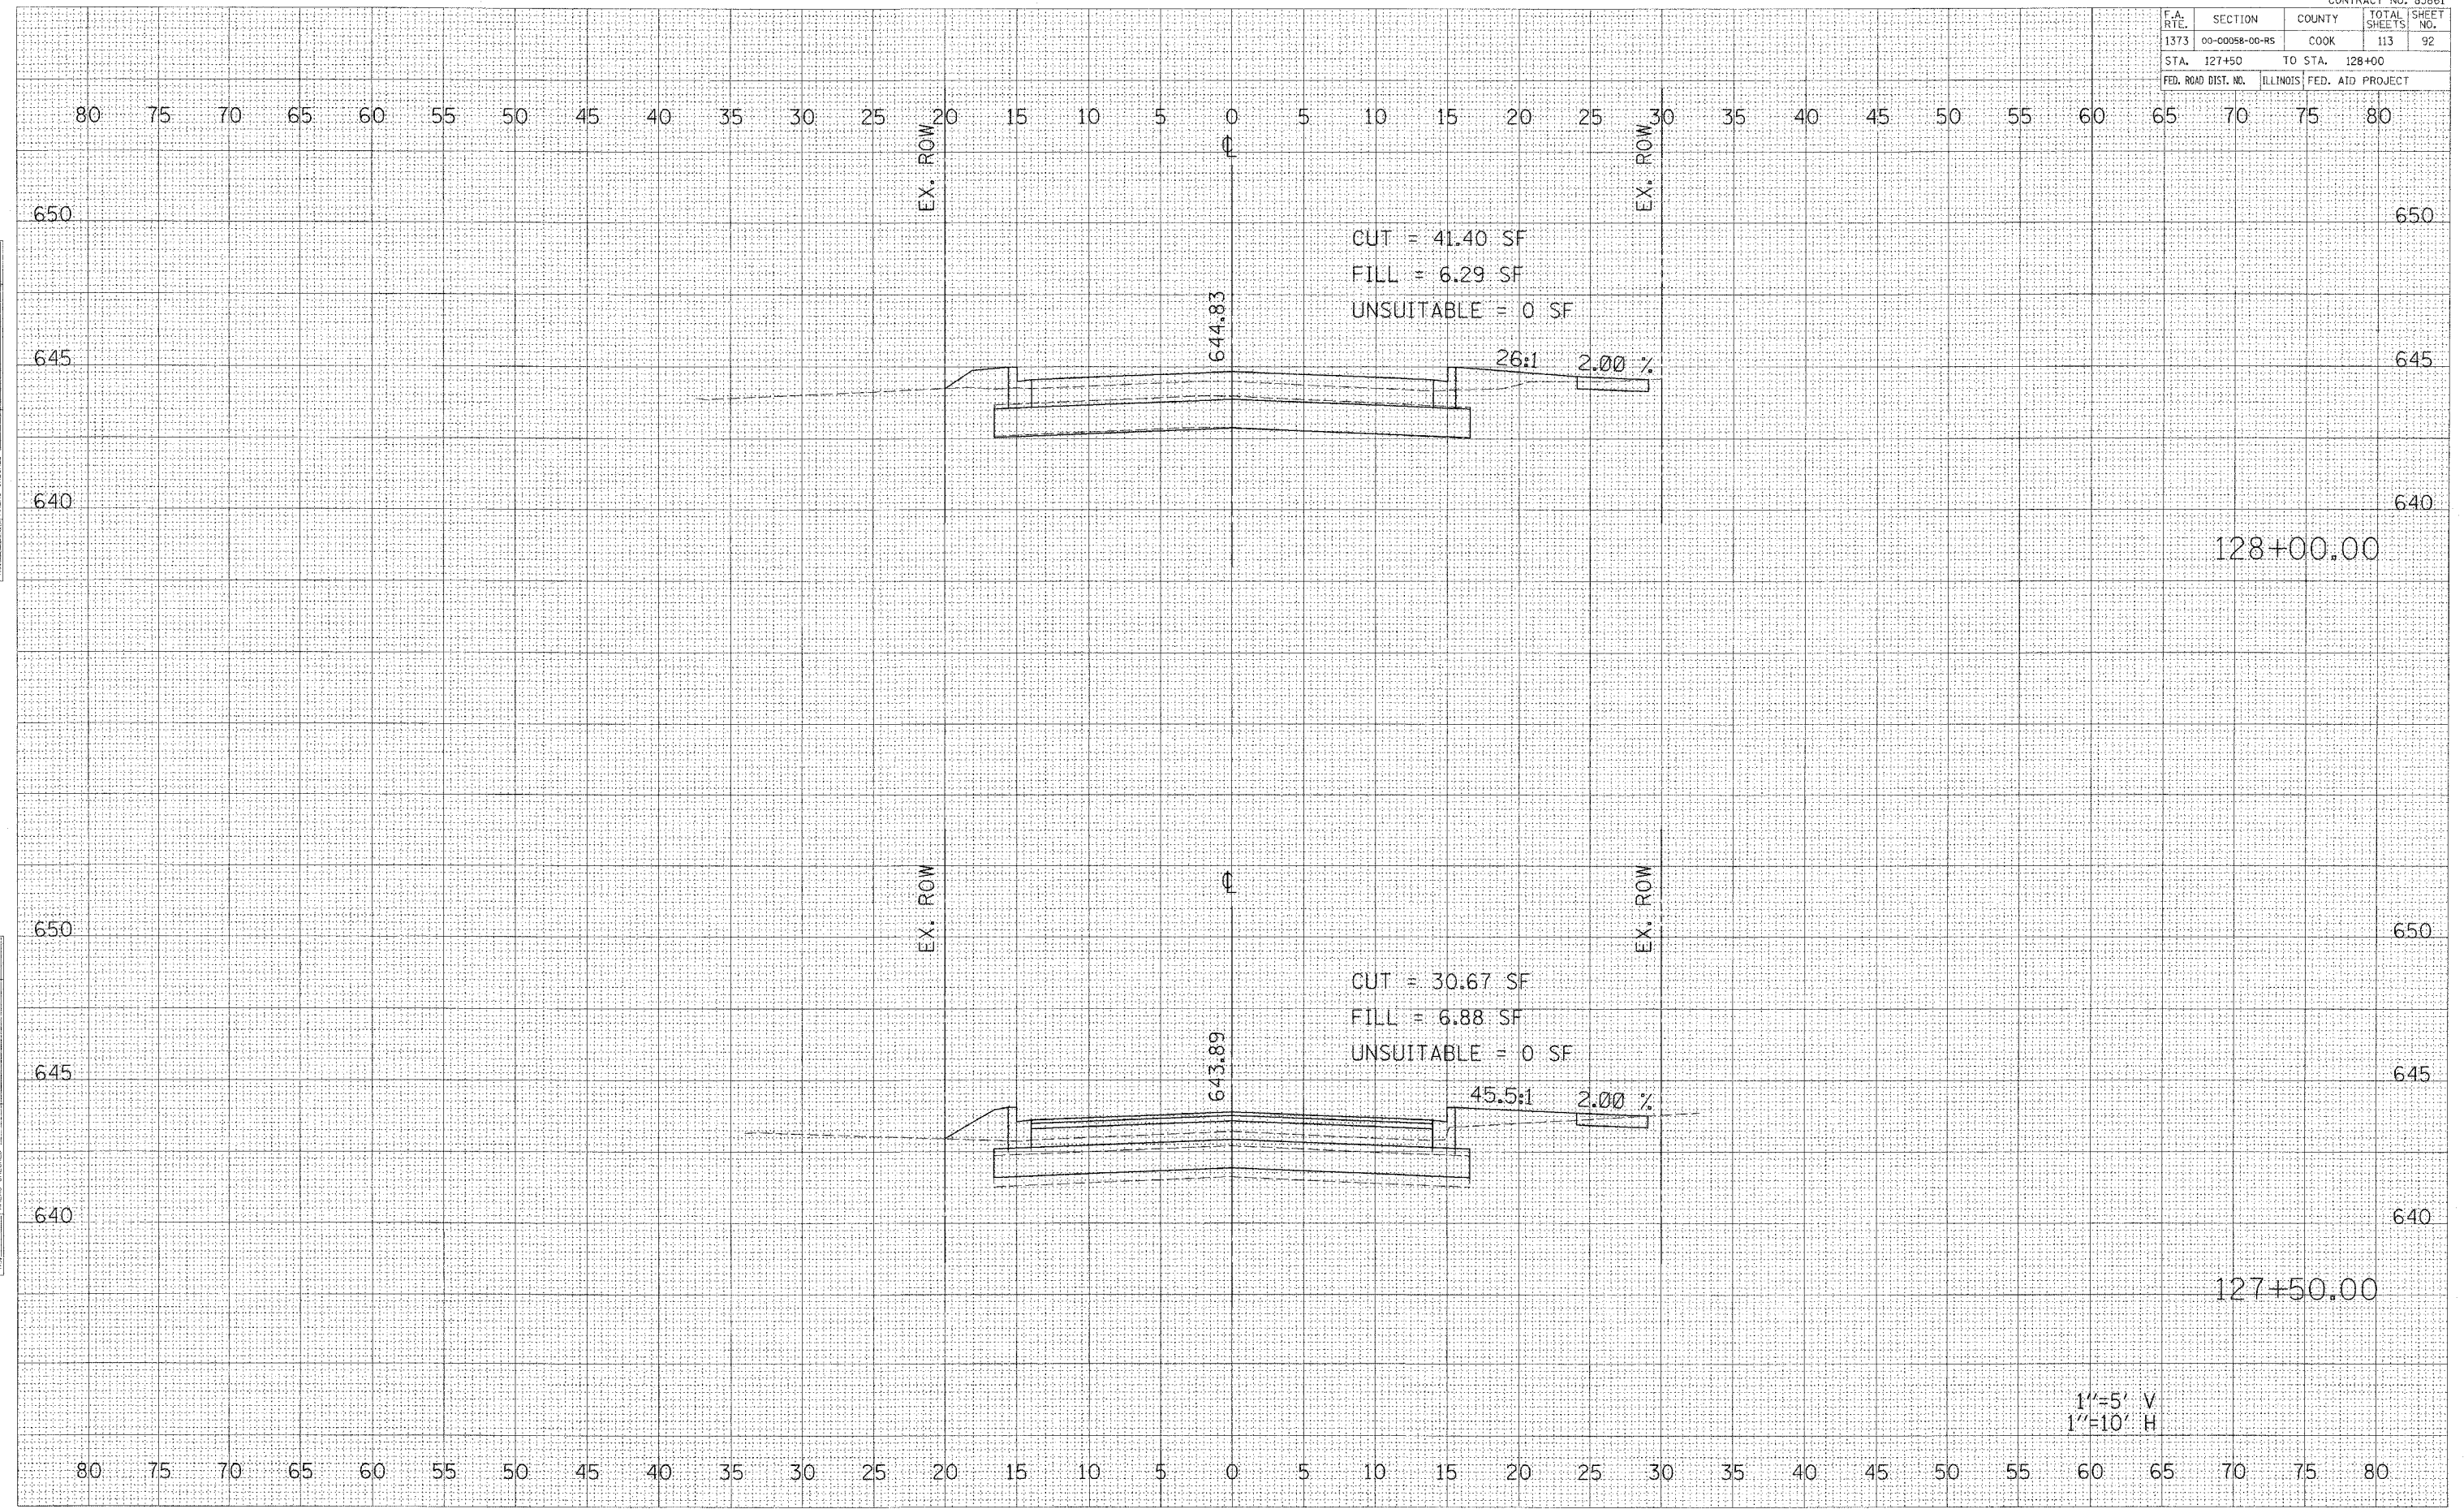

BELMONT AVENUE STA. 127+50 TO STA. 128+00