


CONTRACT No. 83861

F.A. RTE.	SECTION	COUNTY	TOTAL SHEETS	SHEET NO.
1373	00-00058-00-RS	COOK	113	94
STA. 129+22.92		TO STA. 129+50		
FED. ROAD DIST. NO.		ILLINOIS FED. AID PROJECT		

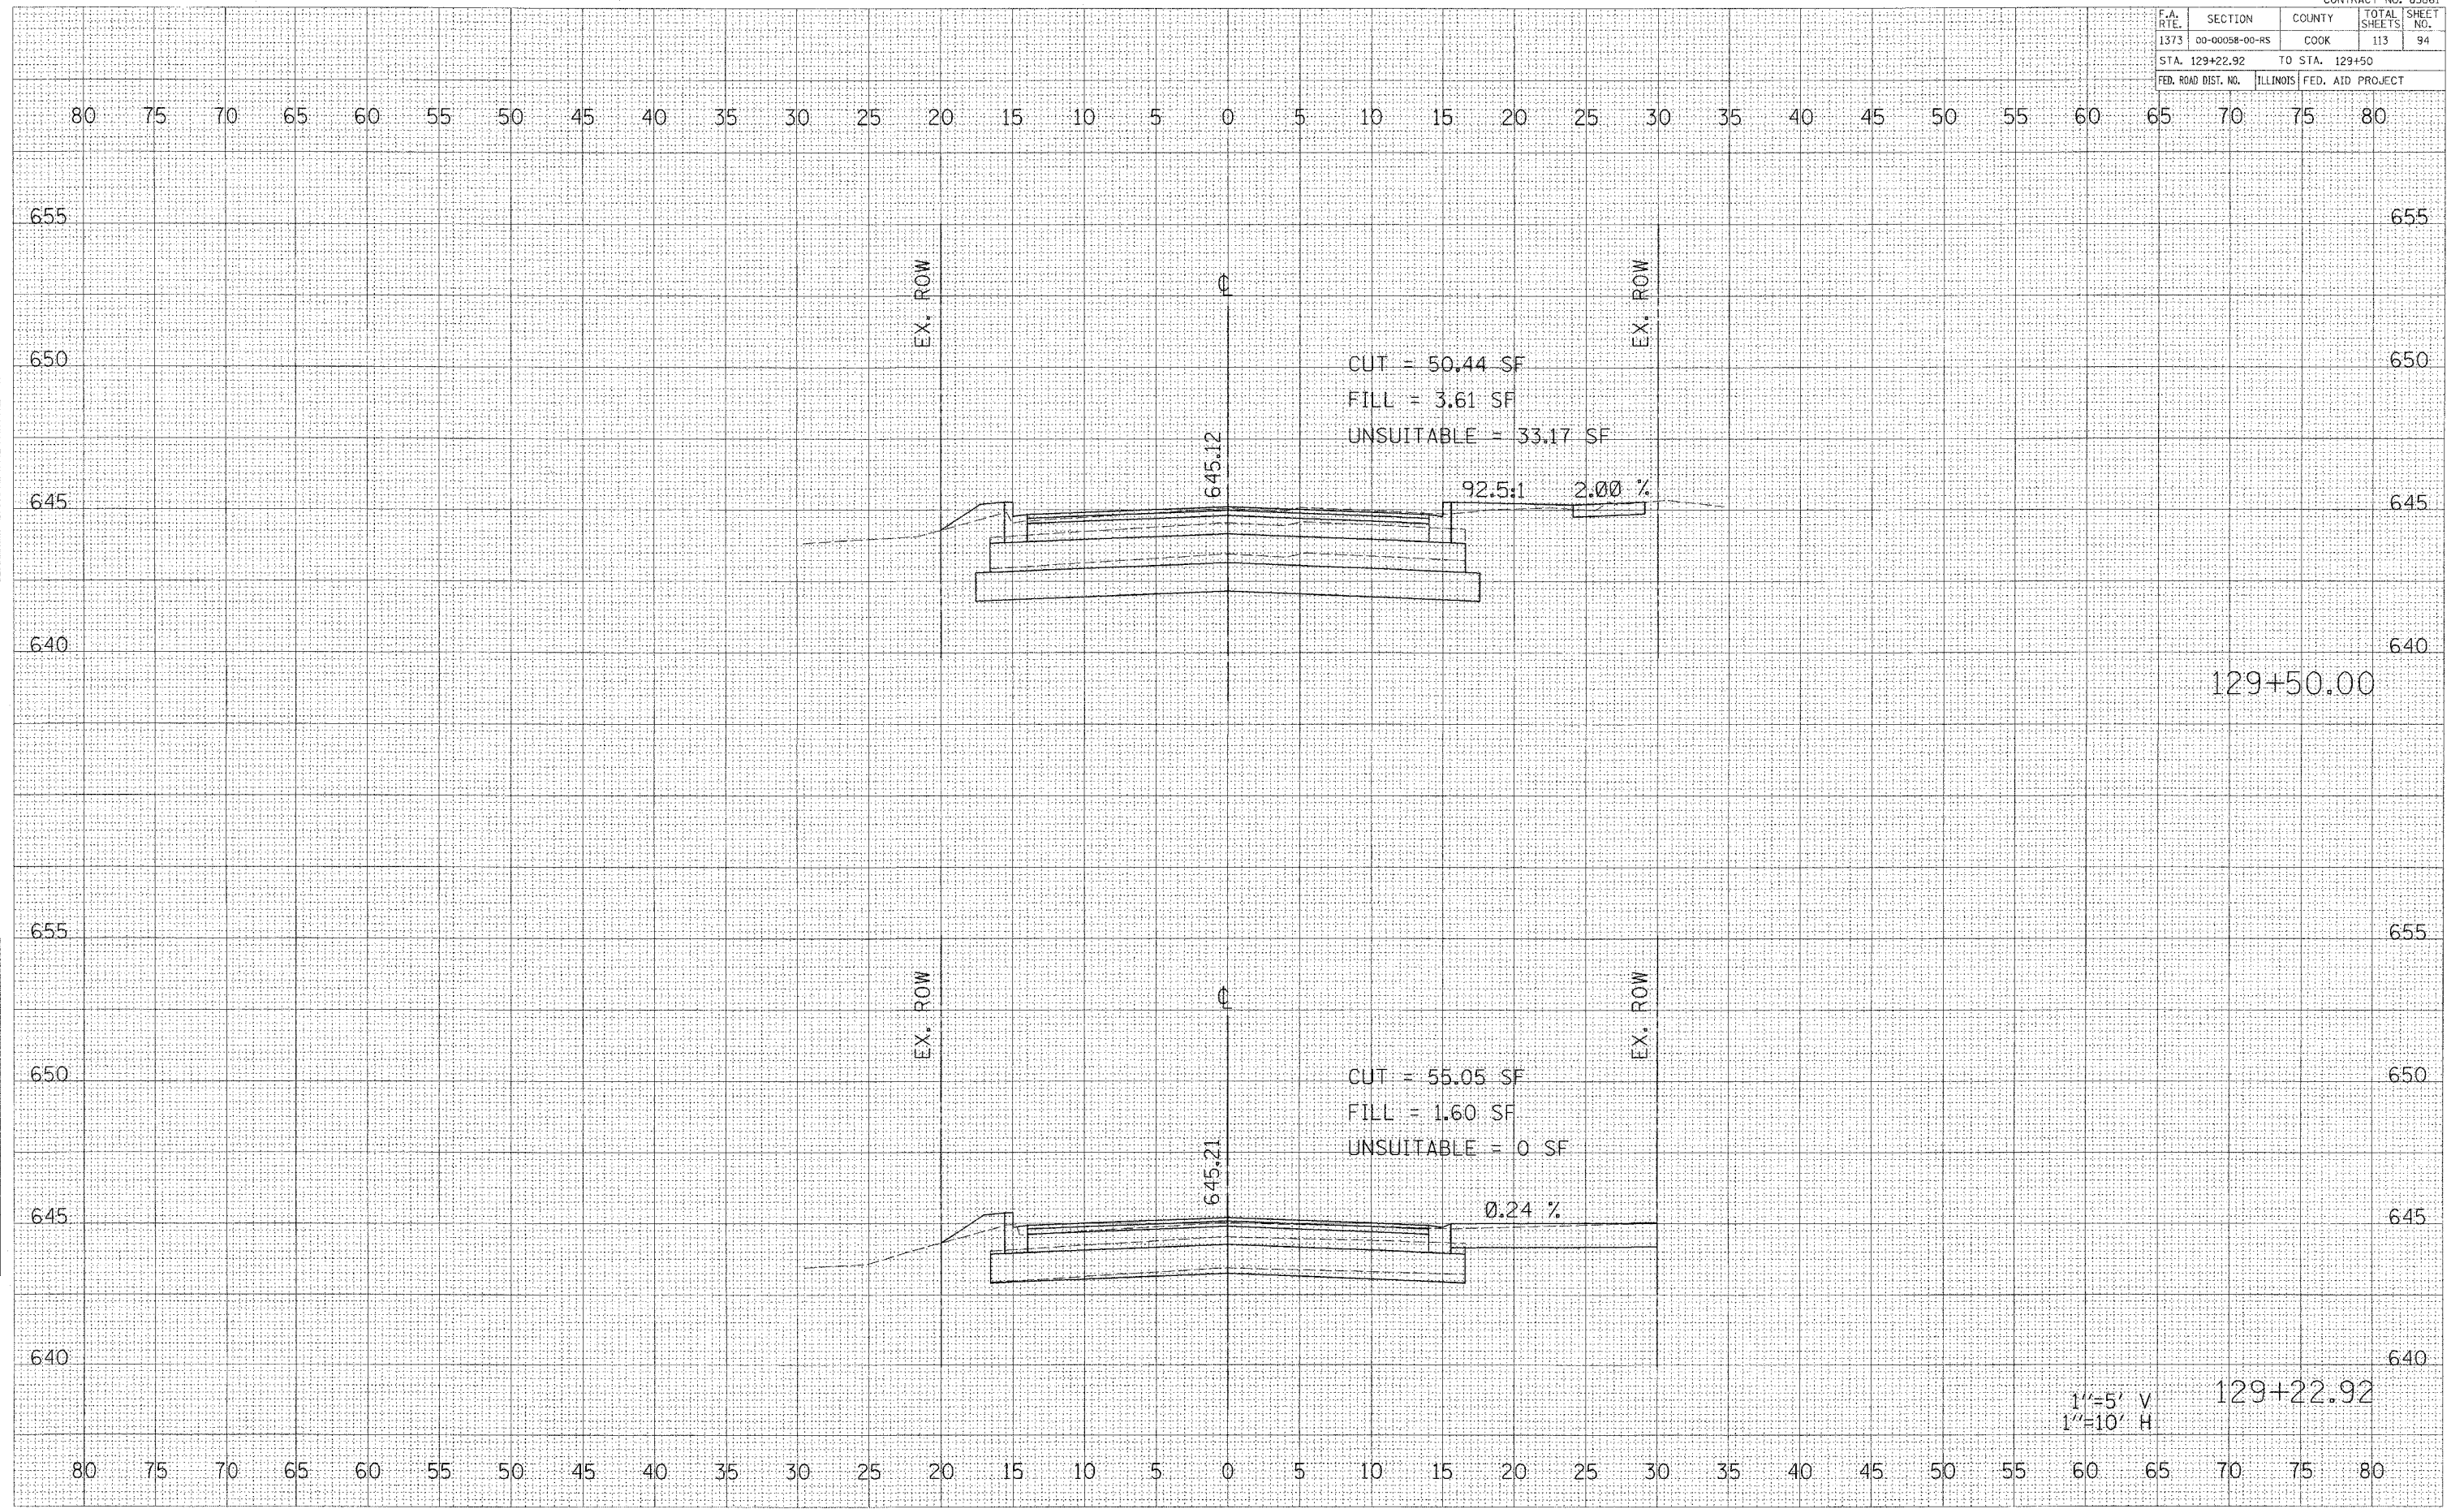

DATE _____ BY _____
 SURVEYED _____
 SURVEY _____
 TEMPLATE _____
 NOTE BOOK _____
 AREAS CHECKED _____

DATE _____ BY _____
 SURVEYED _____
 SURVEY _____
 TEMPLATE _____
 NOTE BOOK _____
 AREAS CHECKED _____

DATA: 438001.plt; 438001.dwg
 5/23/2006
 4:38:19 PM

BELMONT AVENUE STA. 129+22.92 TO STA. 129+50

1"=5' V
 1"=10' H