


F.A. RTE.	SECTION	COUNTY	TOTAL SHEETS	SHEET NO.
1373	00-00058-00-RS	COOK	113	95
STA. 130+00		TO STA. 130+50		
FED. ROAD DIST. NO.		ILLINOIS	FED. AID PROJECT	

DATE: _____
 BY: _____
 SURVEYED _____
 PLOTTED _____
 NOTE BOOK _____
 AREAS CHECKED _____

DATE: _____
 BY: _____
 SURVEYED _____
 PLOTTED _____
 NOTE BOOK _____
 AREAS CHECKED _____

6/23/2006
 4:38:13 PM

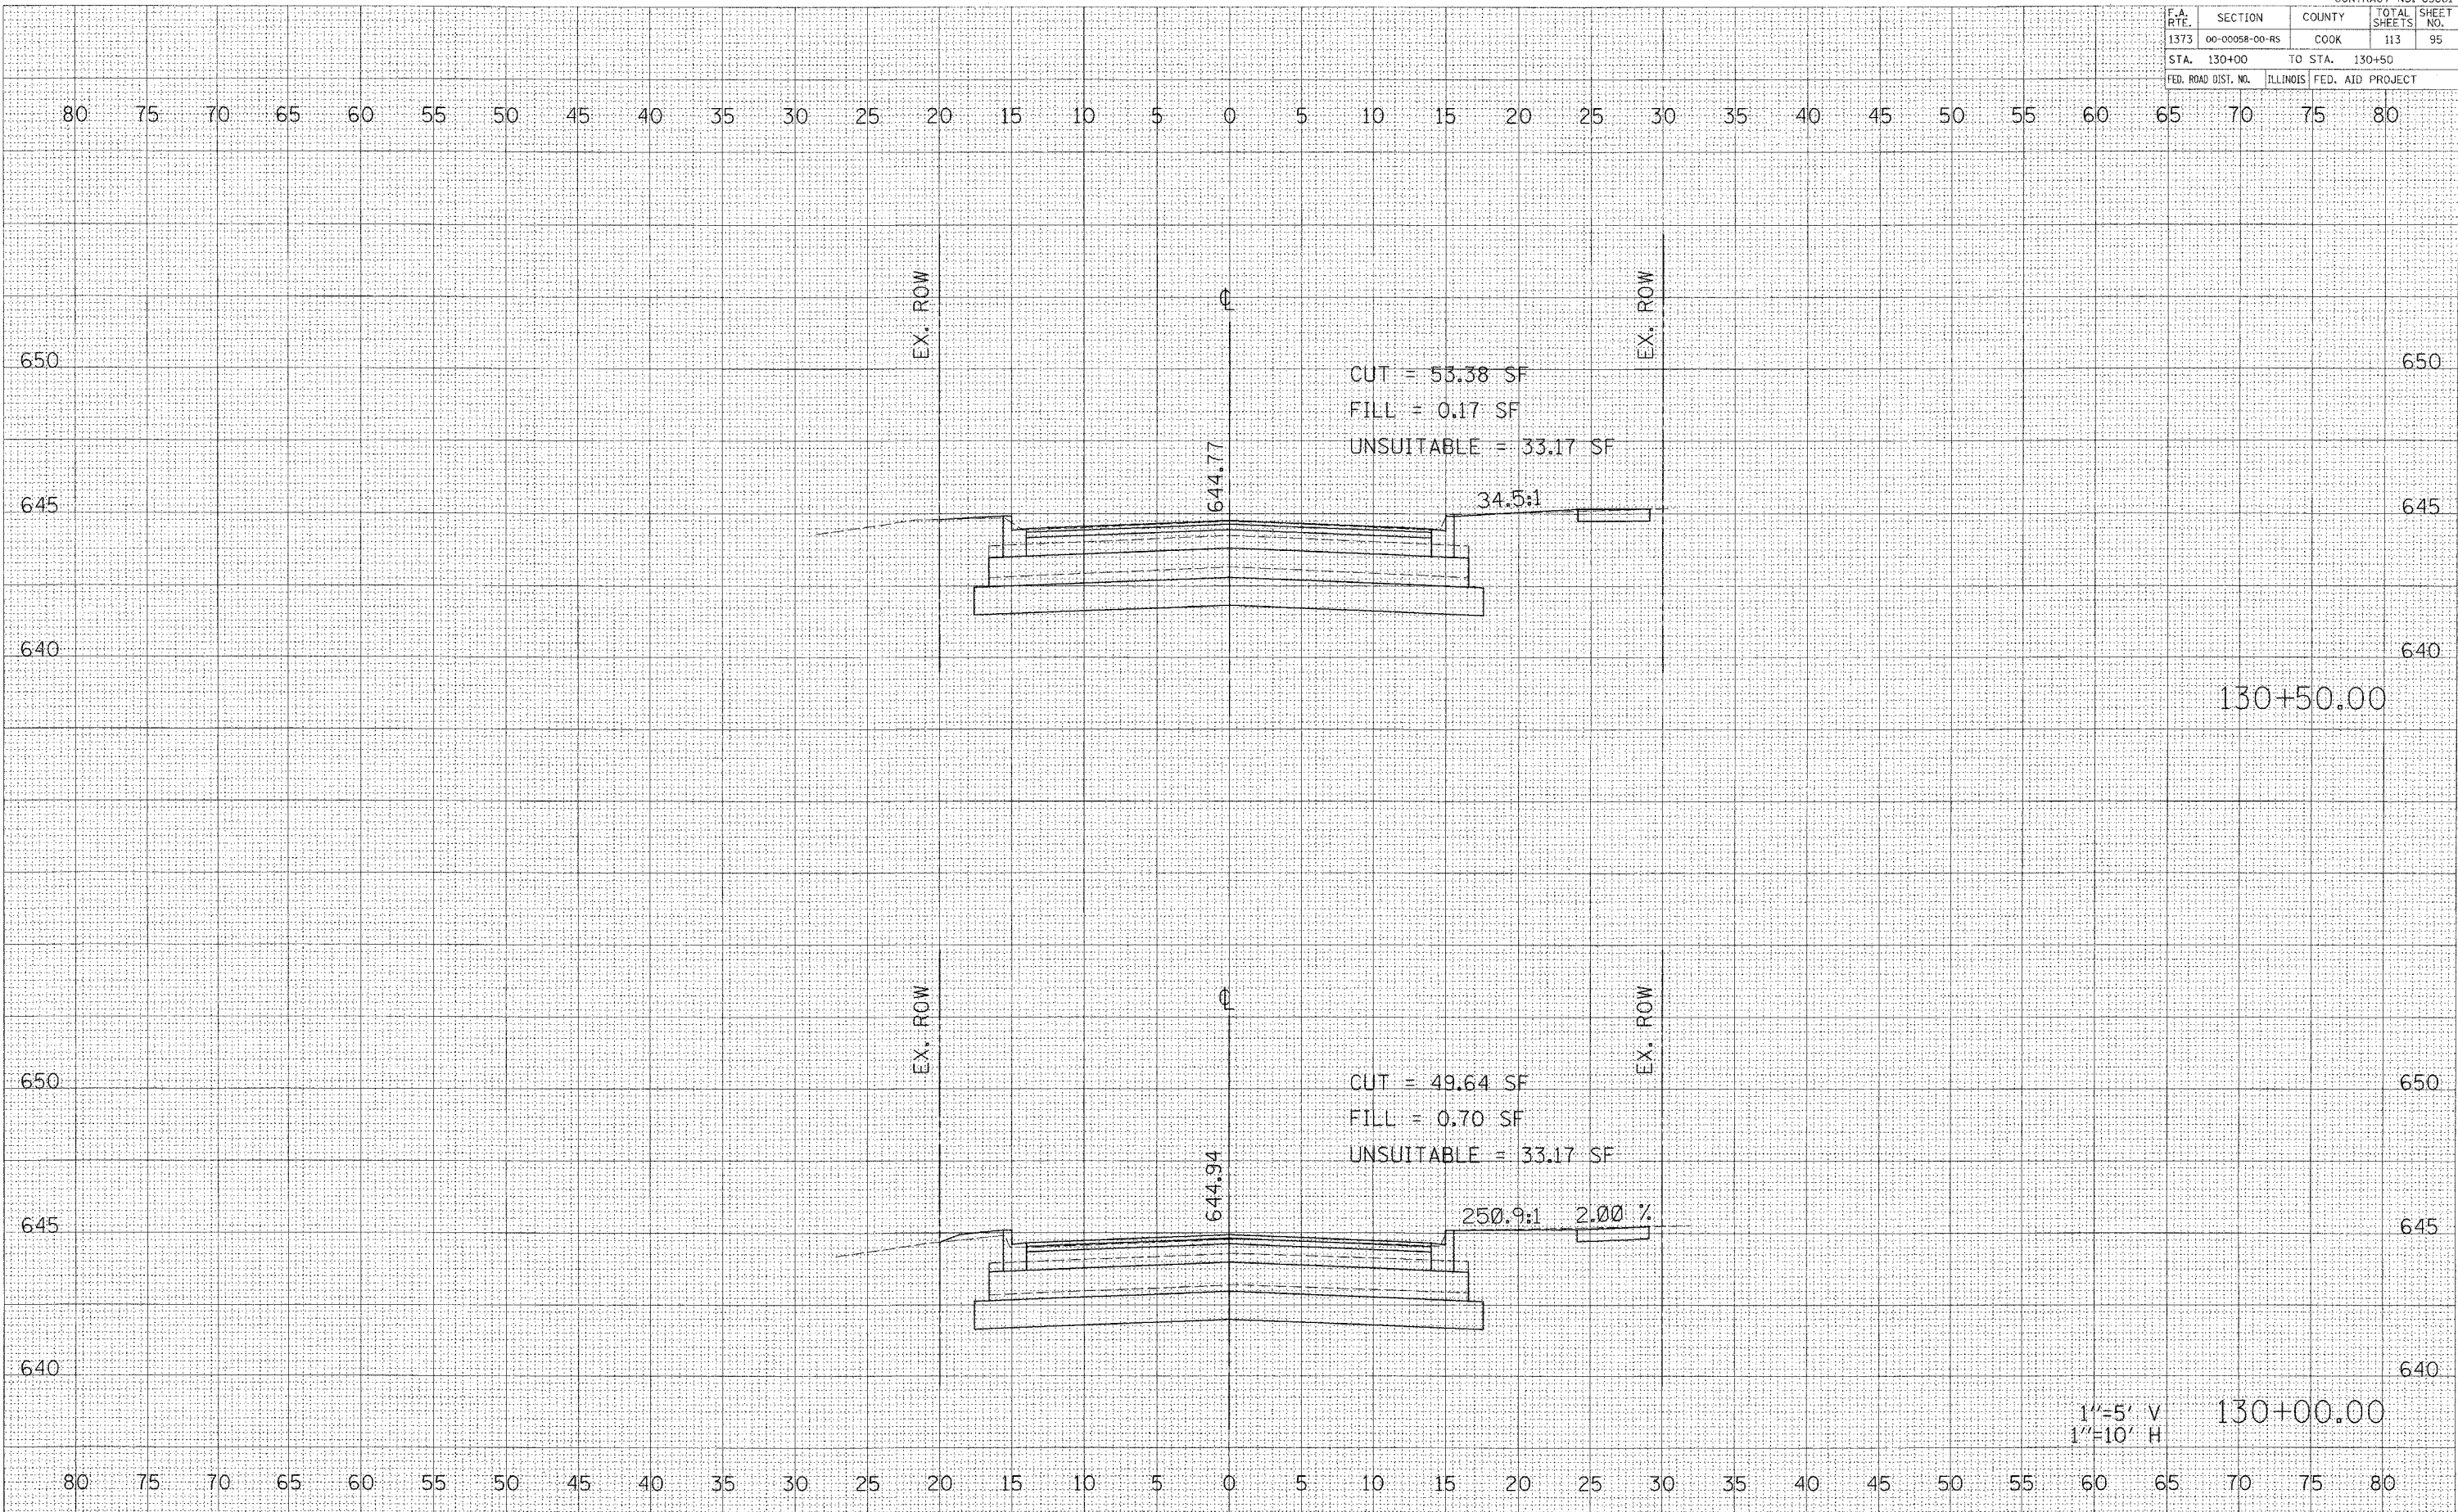

BELMONT AVENUE STA. 130+00 TO STA. 130+50