


CONTRACT No. 83861

F.A. RTE.	SECTION	COUNTY	TOTAL SHEETS	SHEET NO.
1373	00-00058-00-R5	COOK	113	97
STA. 132+00		TO STA. 132+60.43		
FED. ROAD DIST. NO.		ILLINOIS FED. AID PROJECT		

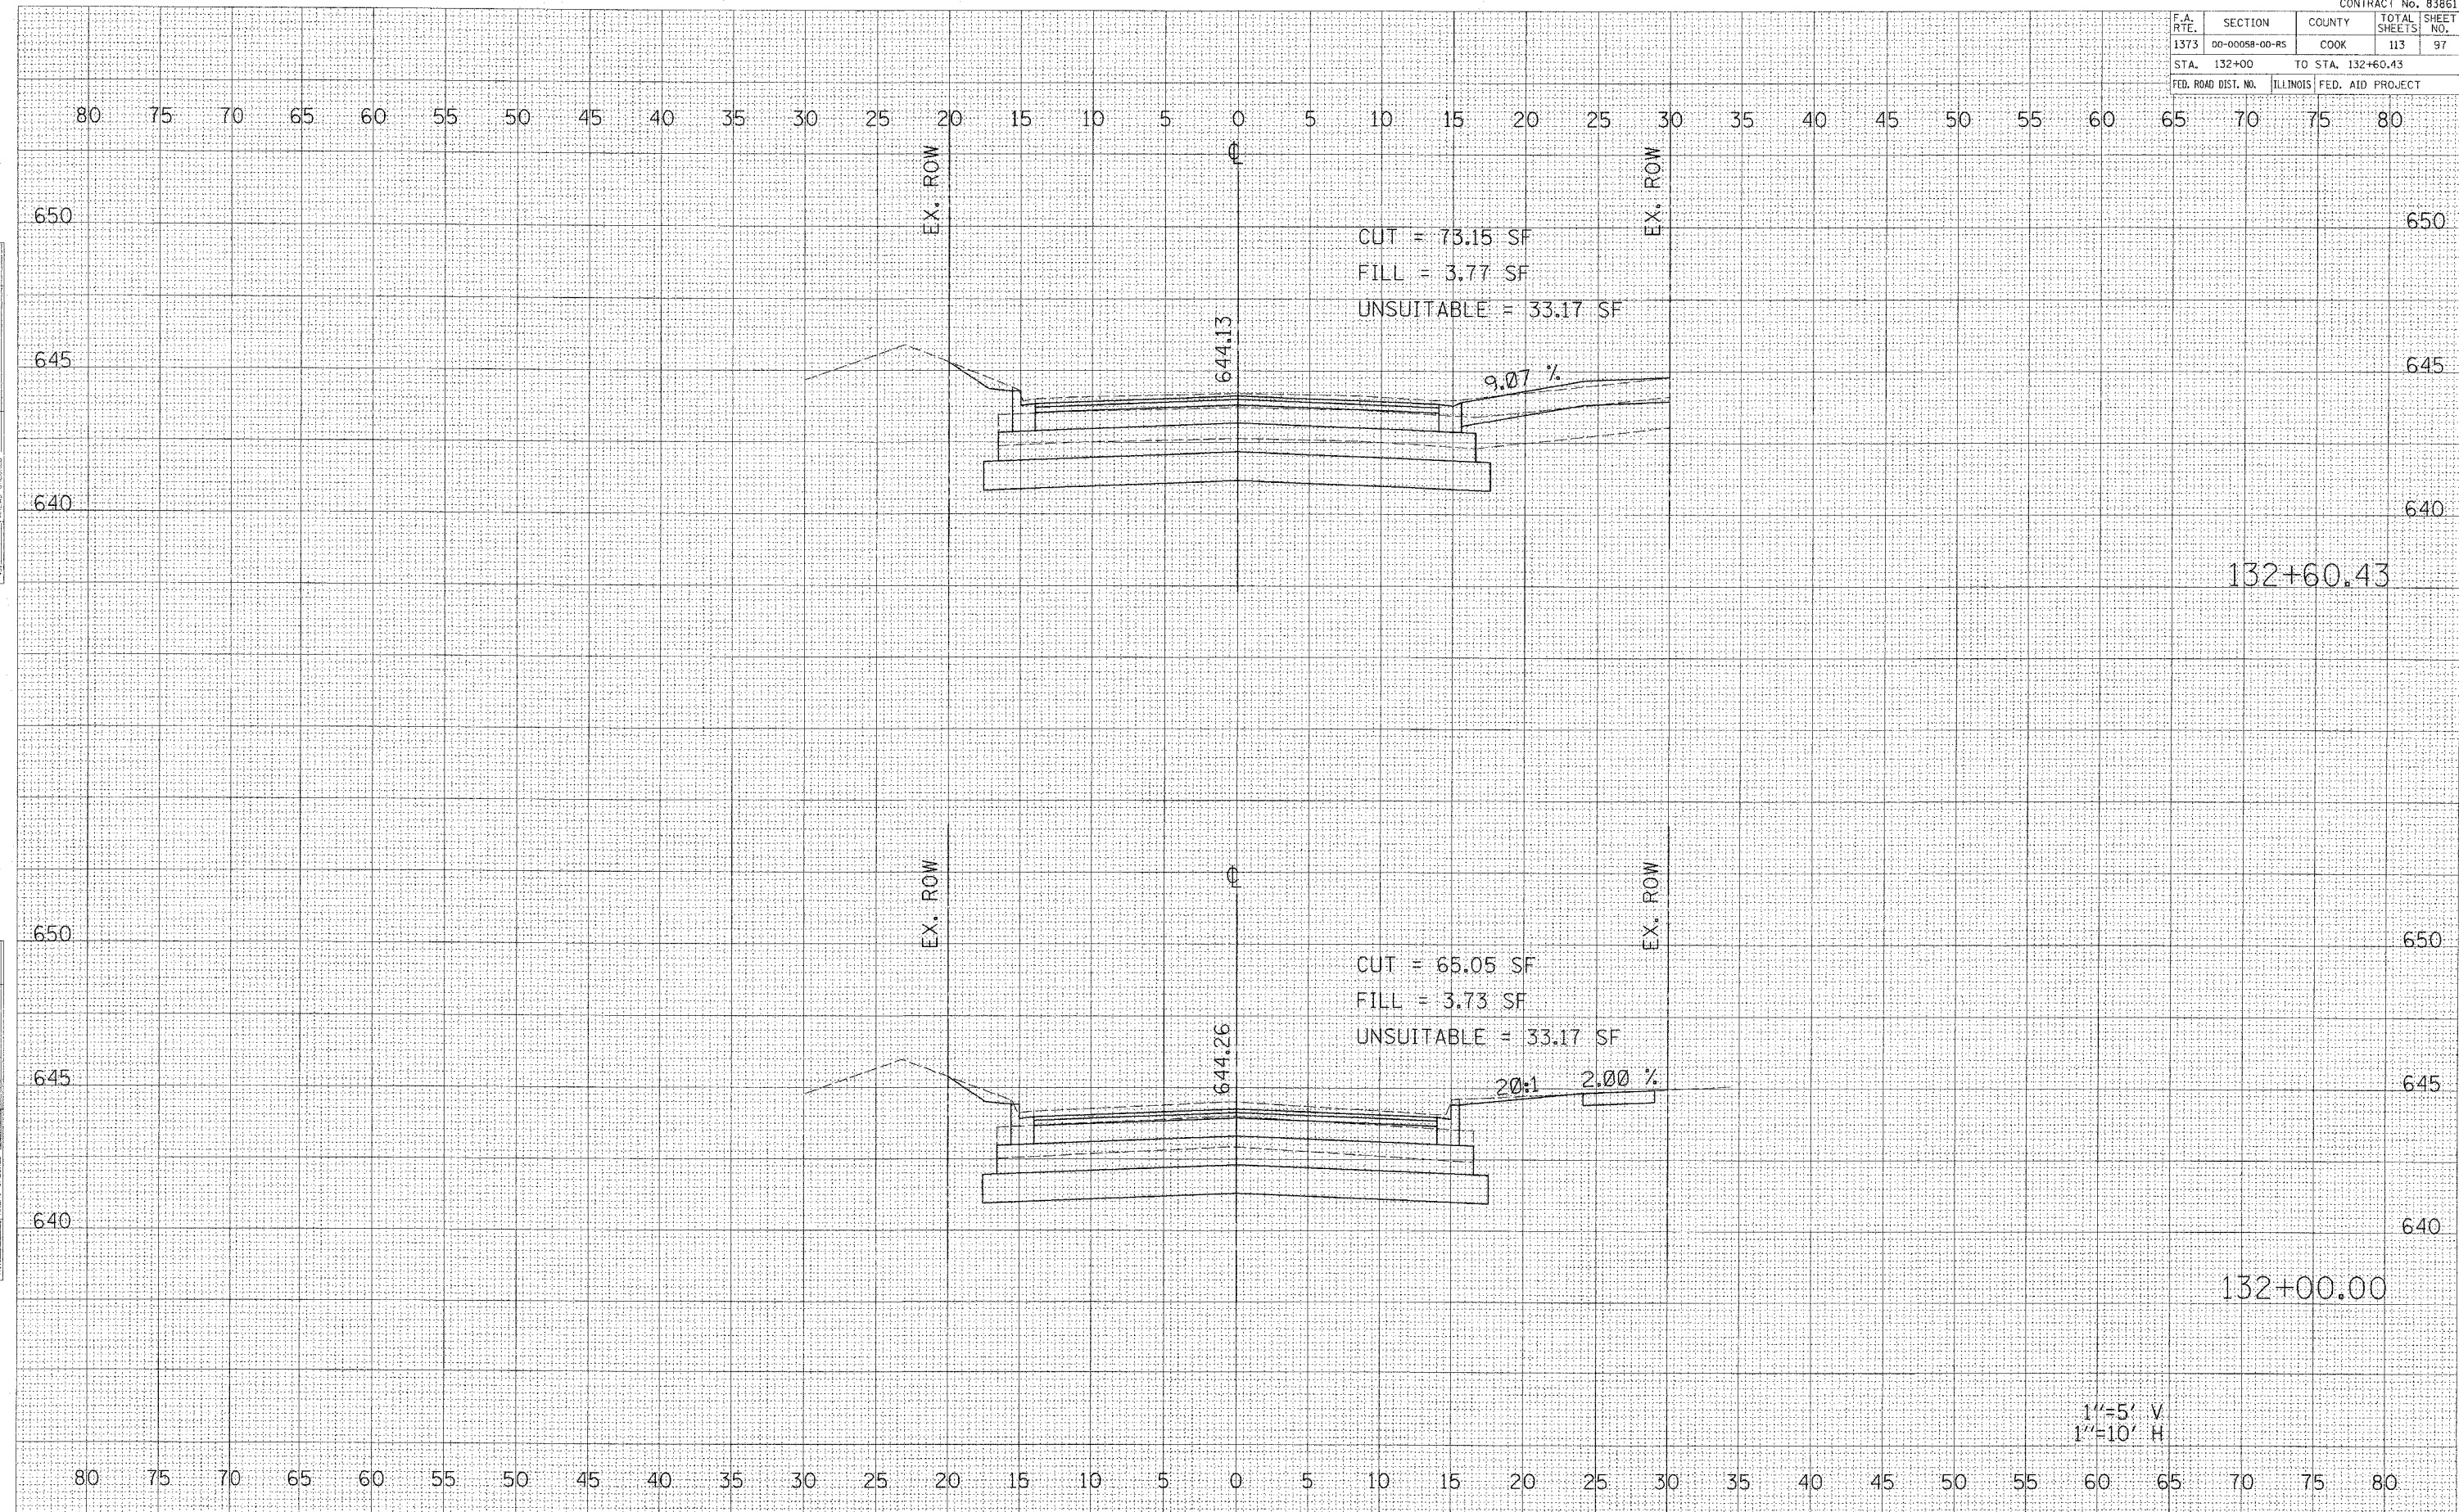

DATE: _____
 SURVEYED: _____
 PLOTTED: _____
 NOTE BOOK: _____
 AREAS CHECKED: _____
 NO. _____

DATE: _____
 SURVEYED: _____
 PLOTTED: _____
 NOTE BOOK: _____
 AREAS CHECKED: _____
 NO. _____

5:\14\3861\Draws\Draws\F14-3861-97.dgn
 5/23/2006
 4:38:01 PM

1"=5' V
 1"=10' H

BELMONT AVENUE STA. 132+00 TO STA. 132+60.43