


CONTRACT No. 83861

F.A. RTE.	SECTION	COUNTY	TOTAL SHEETS	SHEET NO.
1373	00-00058-00-RS	COOK	113	98
STA. 132+50		TO STA. 133+00		
FED. ROAD DIST. NO.		ILLINOIS FED. AID PROJECT		

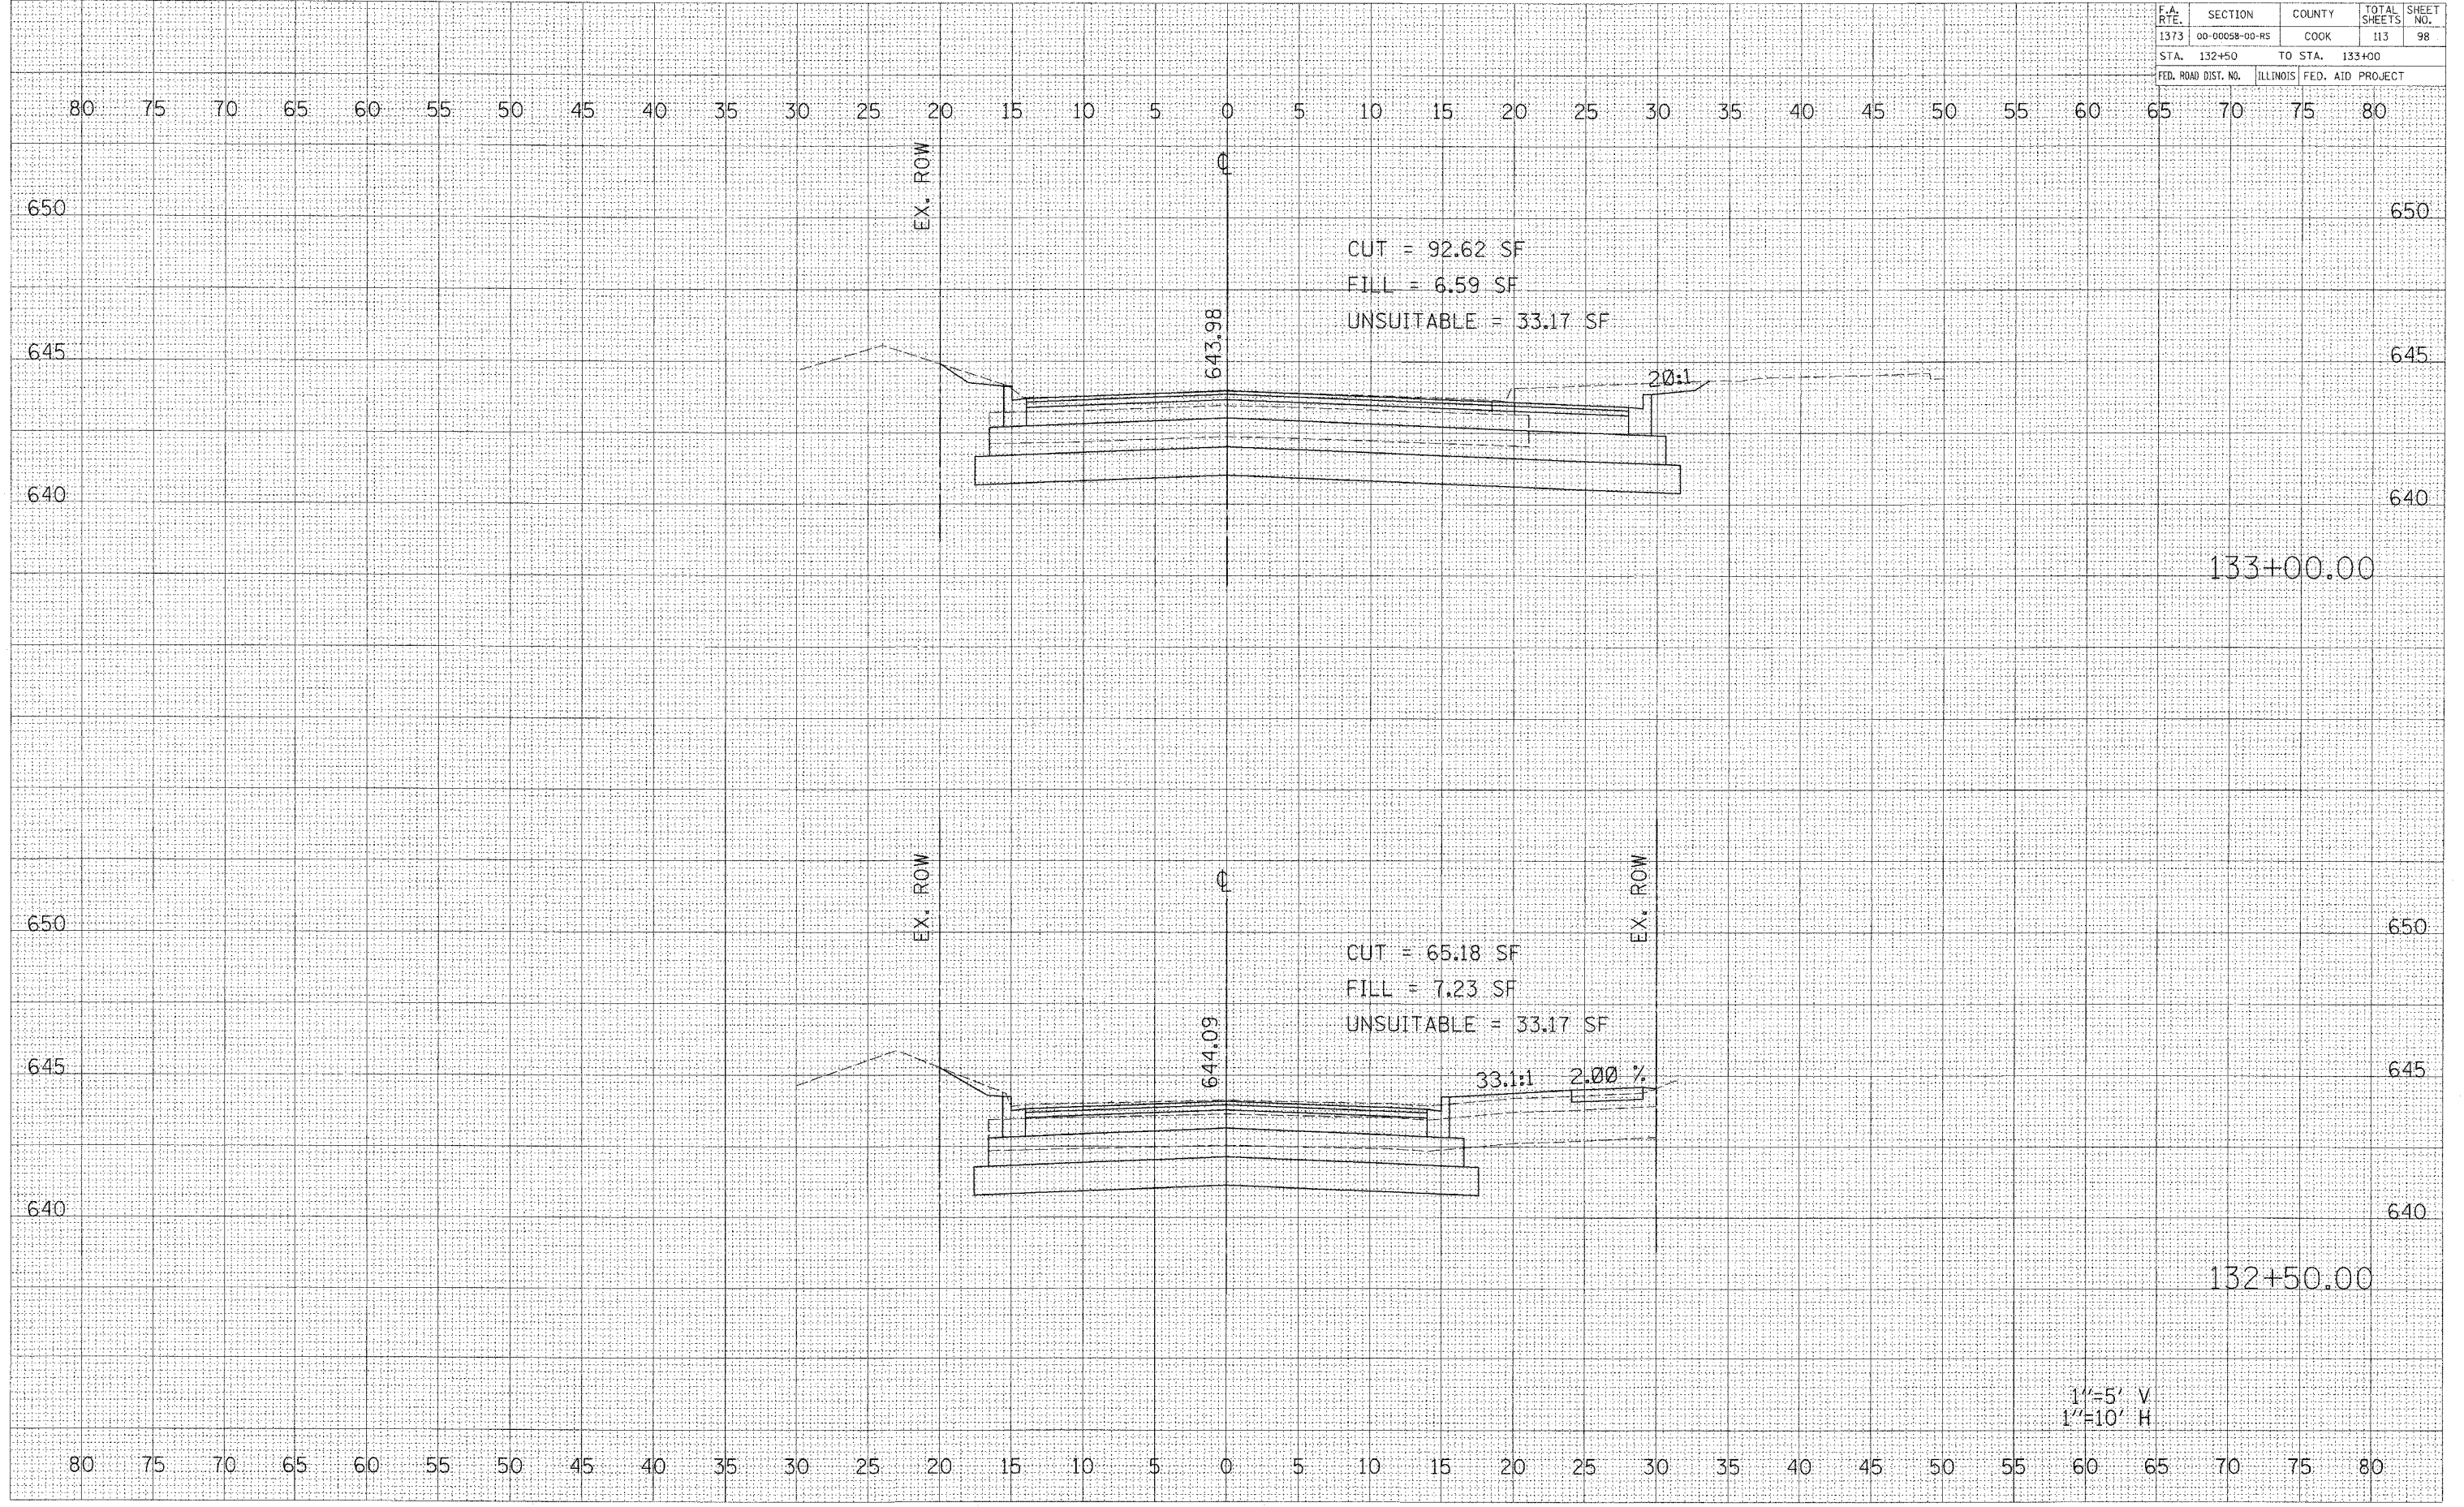

1"=5' V
1"=10' H

BELMONT AVENUE STA. 132+50 TO STA. 133+00

DATE: _____ BY: _____

APPROVED SURVEY: _____

NOTE BOOK: _____

NO. _____

DATE: _____ BY: _____

ORIGINAL SURVEY: _____

NOTE BOOK: _____

NO. _____

p:\14300\1\14300\1\14300-1\14300-1.dwg

5/23/2006

4:38:22 PM